

NOTICE OF MAKING PUBLIC PATH CREATION AGREEMENT

PARISH OF BACKWELL

NORTH SOMERSET DISTRICT COUNCIL

PUBLIC PATH CREATION AGREEMENT

HIGHWAYS ACT 1980 SECTION 25

PUBLIC BRIDLEWAY NO. LA 2/10, BACKWELL

The above named Agreement, made on 16th March 2017 under section 25 of the Highways Act 1980, has the effect of creating two public bridleways by agreement with the landowners, as follows:

1. The bridleway commences at Grid Ref. ST 50646 67730 and proceeds in a northerly direction for a distance of approximately 24 metres to its junction with the continuation of Bridleway LA 2/10 at Grid Ref. ST 50645 67754. This is to be known as Bridleway LA 2/10 and has a width of 3 metres;
2. The bridleway commences at Grid Ref. ST50589 67730 and continues in a southerly direction for a distance of approximately 5 metres to Grid Ref. ST50589 67360 at its junction with Long Lane. This is to be known as Bridleway LA2/10 and has a width of 2 metres.


Under section 25, there is no right of objection and the Agreement has taken immediate effect.

Dated 13 April 2017

David Carter
Director of Development and Environment

North Somerset Council
Town Hall, Walliscote Grove Road
Weston-super-Mare BS23 1UJ



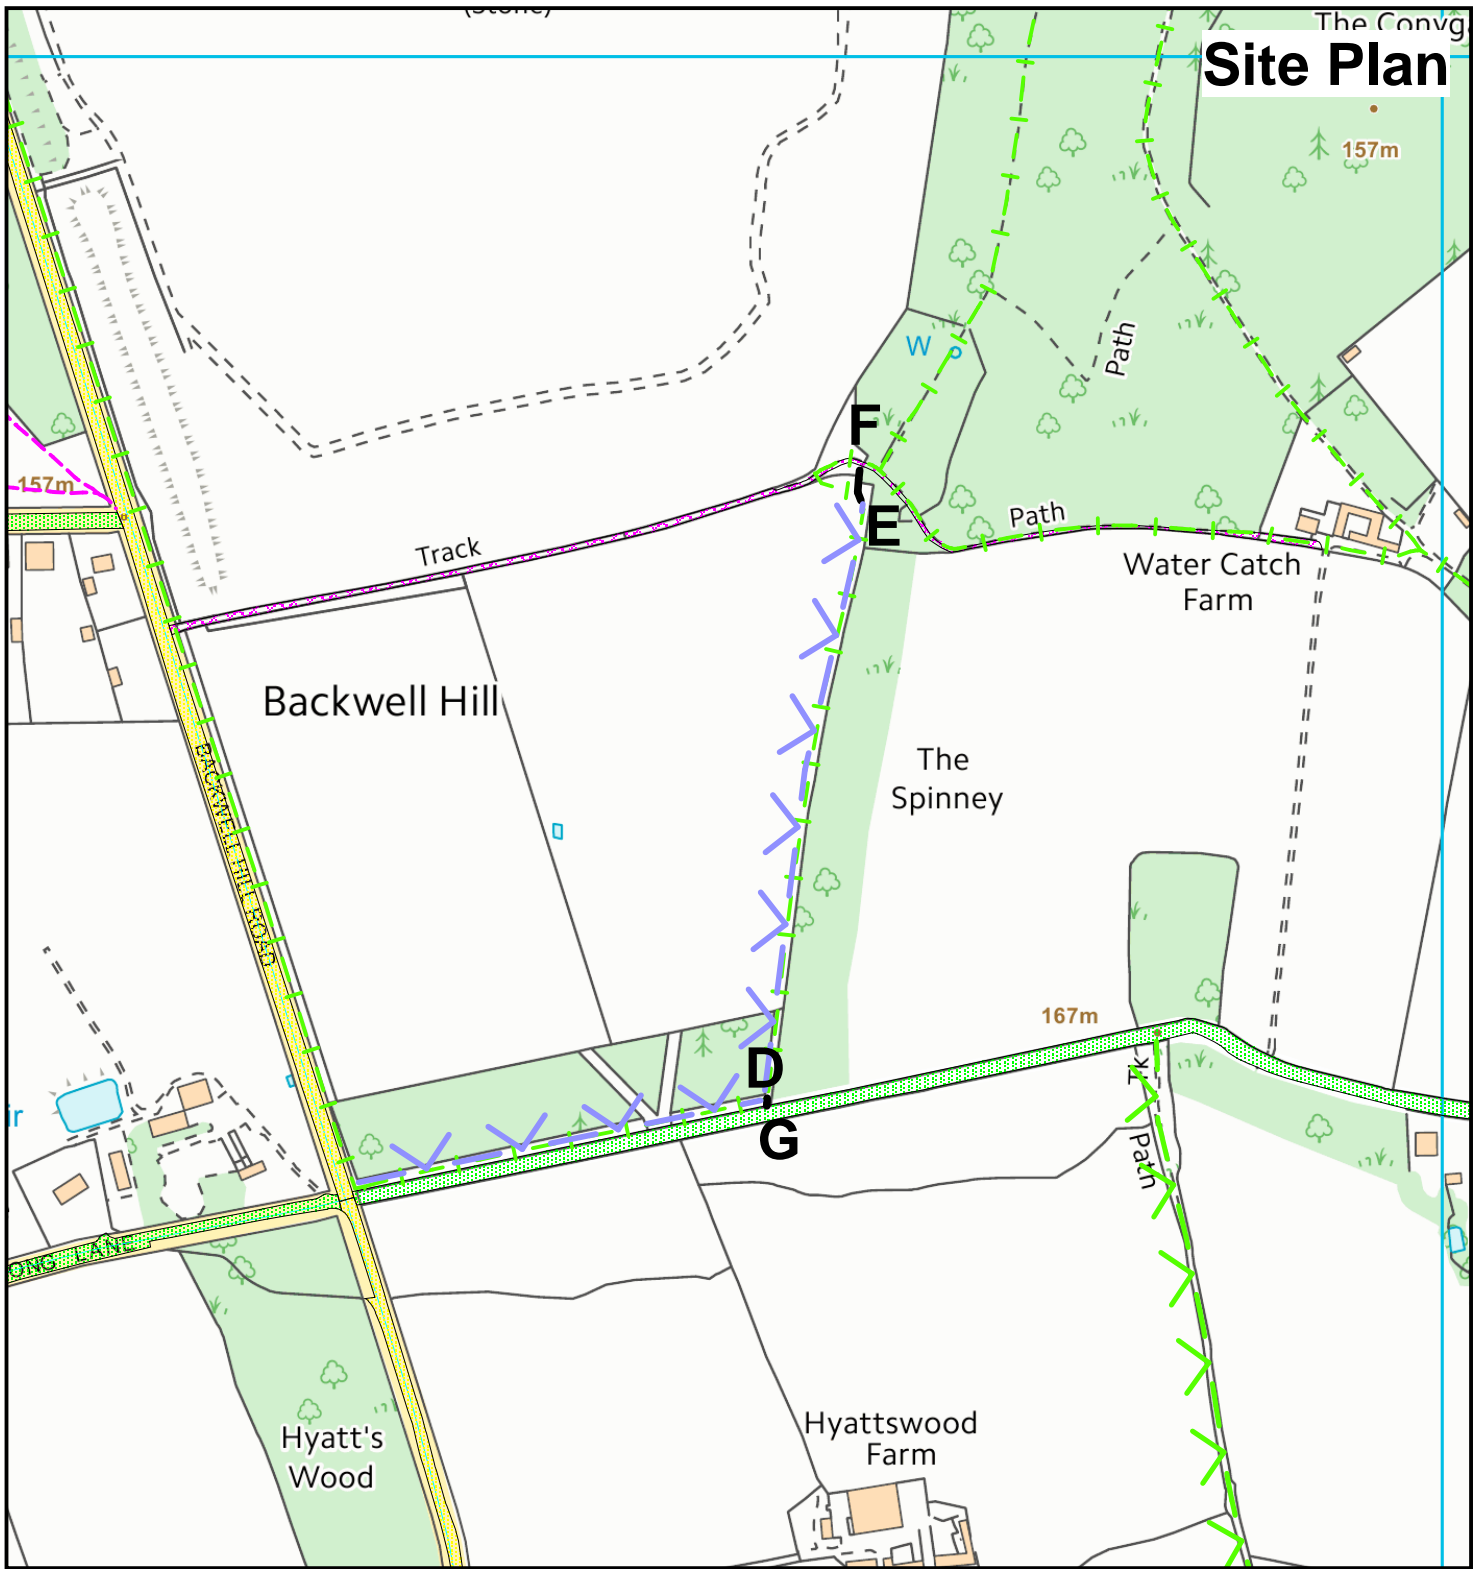

Site Plan

Highways Act 1980 - Section 25 North Somerset District Council


Public Path Creation Agreement Footpath LA2/10 Backwell



Development & Environment

Public Rights of Way
Streets and Open Spaces
North Somerset Council
Town Hall
Walliscote Grove Road
Weston-super-Mare
BS23 1UJ

Tel: 01934 888 802

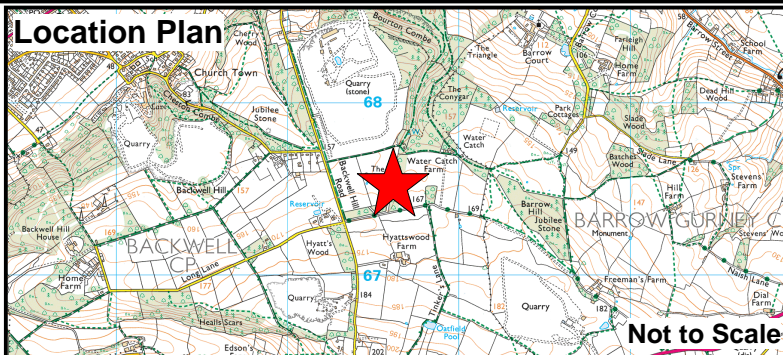

Scale 1:4610



Date 8 September 2016

Grid Ref. ST5067

Map. No. EB/PPO166/CR/1

Path to be created

Proposed

Bridleway

Connecting Paths

