

**NORTH SOMERSET DISTRICT COUNCIL  
(PROHIBITION AND RESTRICTION OF STOPPING AND WAITING,  
LOADING AND UNLOADING, AND ON-STREET PARKING PLACES)  
(CONSOLIDATION) ORDER 2017**



**Development & Environment  
Town Hall  
Walliscote Grove Road  
Weston-super-Mare  
BS23 1UJ**

<b>Tile No</b>	Tile Ref: BF58
DATE	
SHEET REVISION NUMBER	DRAFT
SCALE	1 : 500




**NORTH SOMERSET DISTRICT COUNCIL  
 (PROHIBITION AND RESTRICTION OF STOPPING AND WAITING,  
 LOADING AND UNLOADING, AND ON-STREET PARKING PLACES)  
 (CONSOLIDATION) ORDER 2017**



**Development & Environment  
 Town Hall  
 Walliscote Grove Road  
 Weston-super-Mare  
 BS23 1UJ**

||

<b>Tile No</b>	Tile Ref: BG59
DATE	
SHEET REVISION NUMBER	DRAFT
SCALE	1 : 500

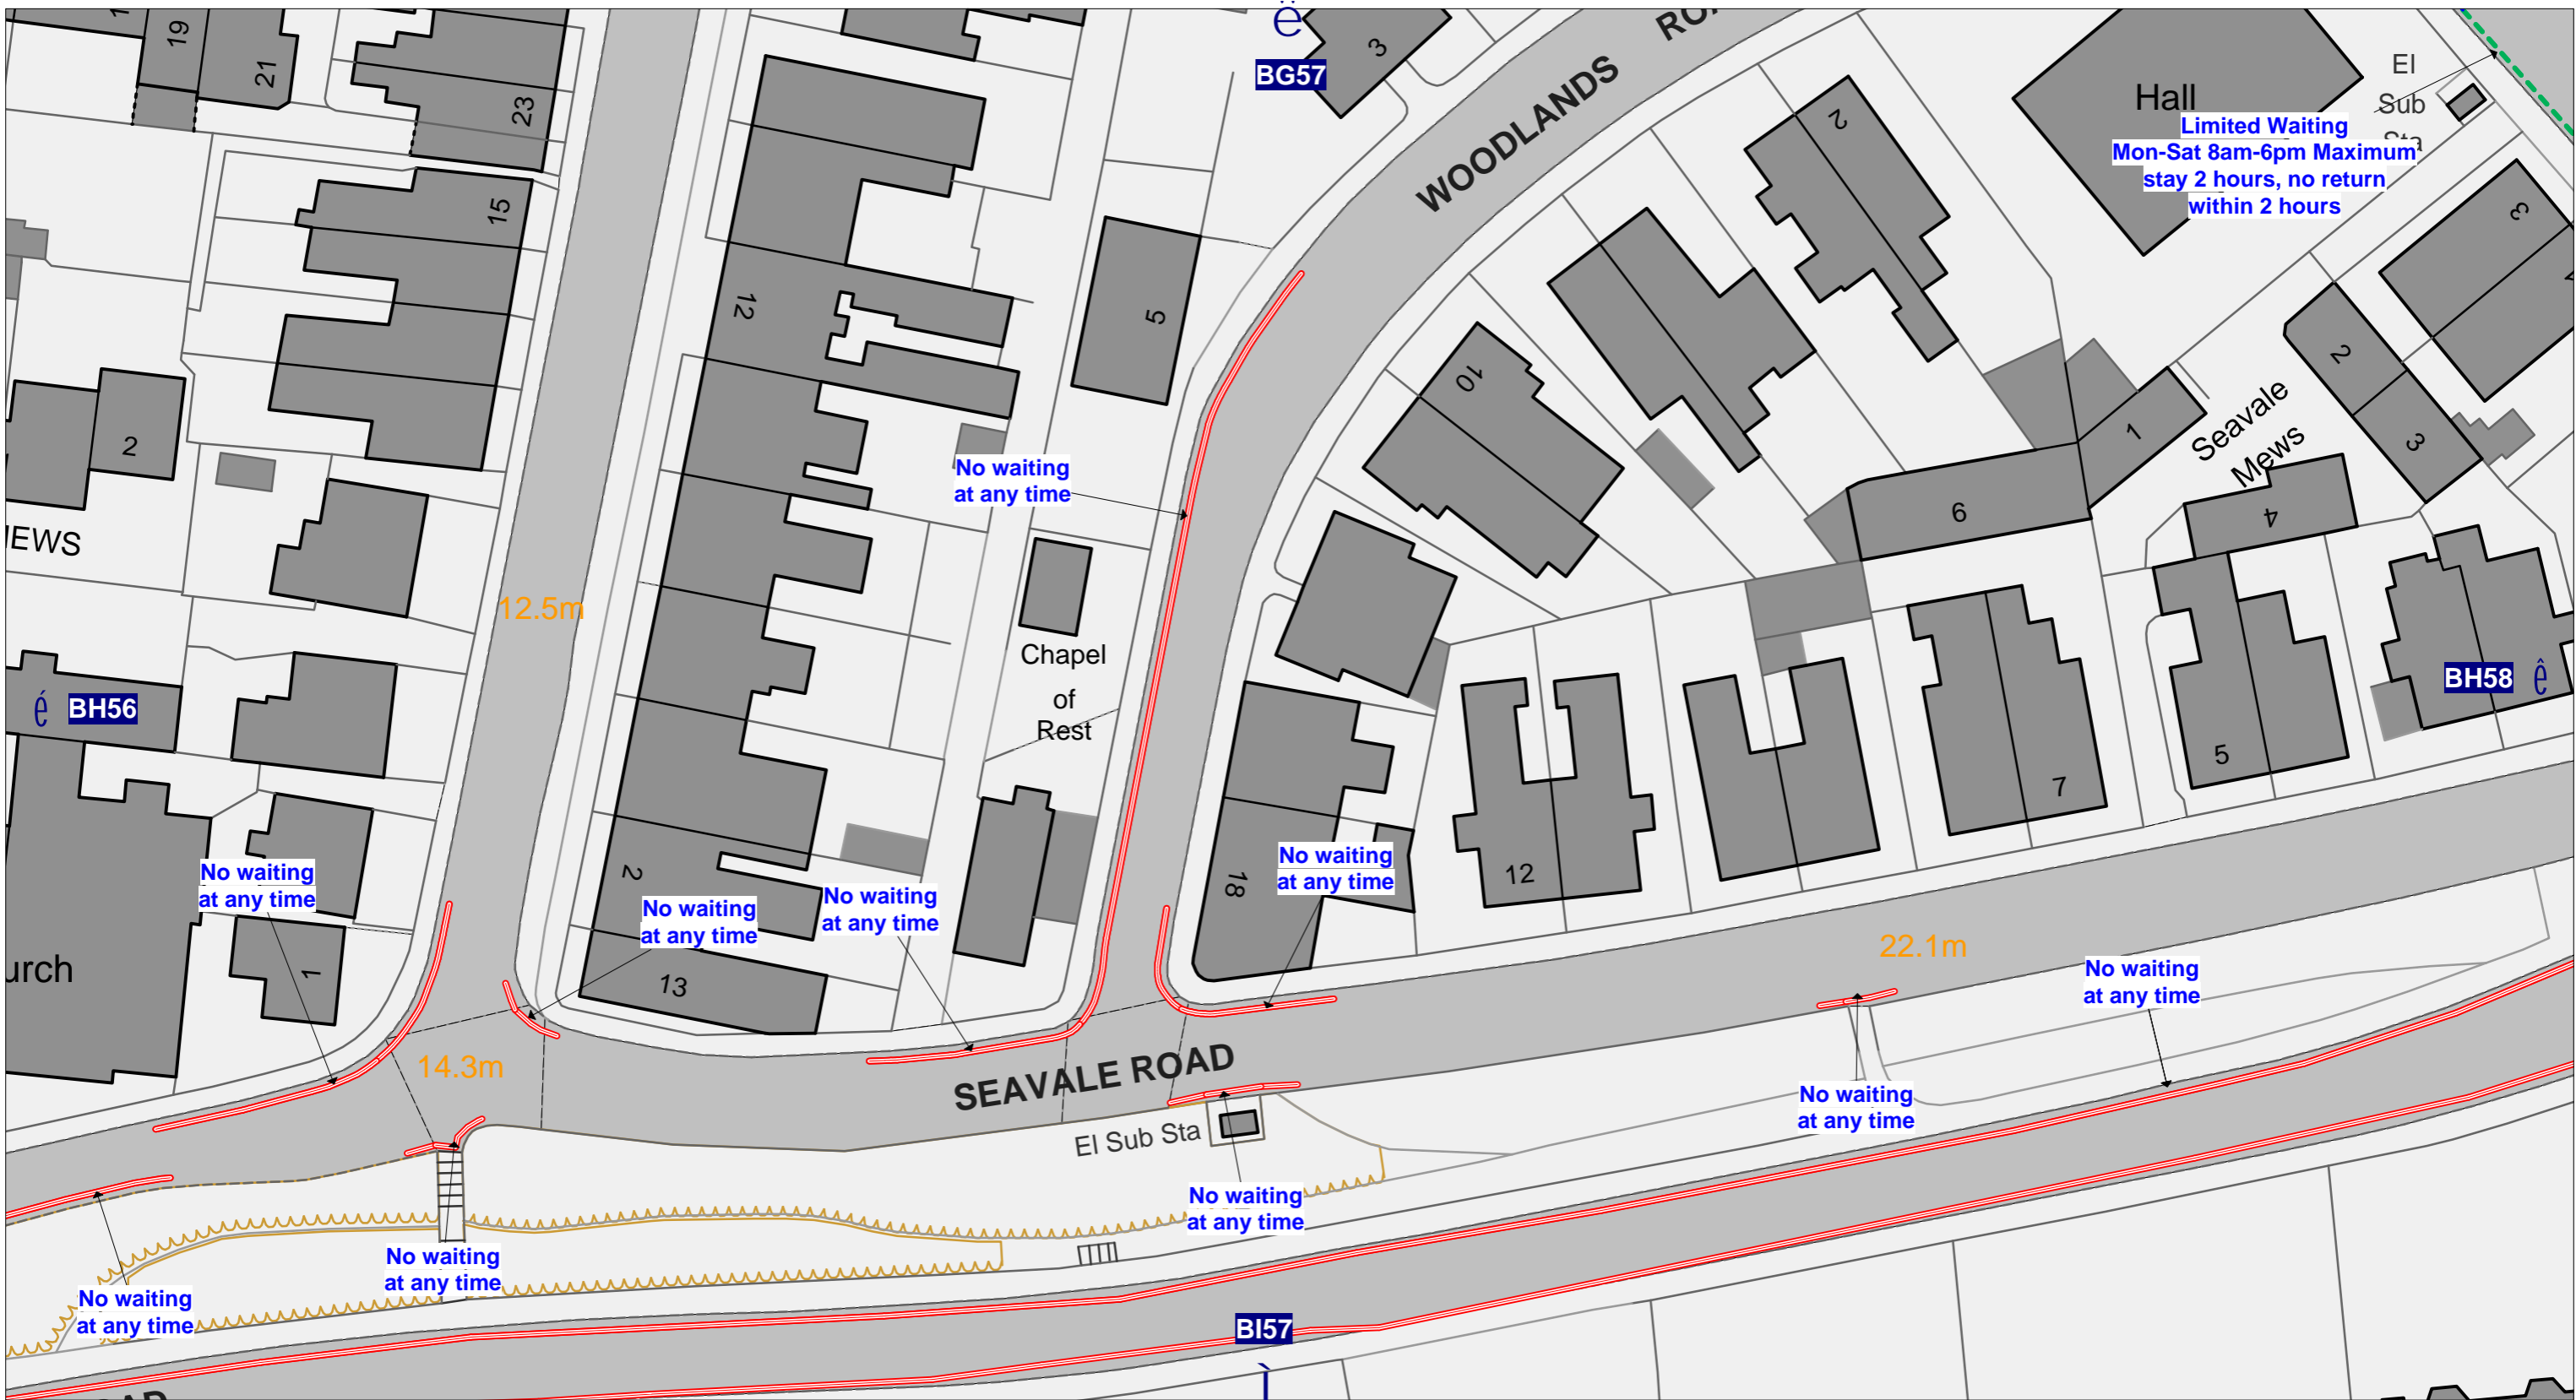

**NORTH SOMERSET DISTRICT COUNCIL  
 (PROHIBITION AND RESTRICTION OF STOPPING AND WAITING,  
 LOADING AND UNLOADING, AND ON-STREET PARKING PLACES)  
 (CONSOLIDATION) ORDER 2017**



**Development & Environment  
 Town Hall  
 Walliscote Grove Road  
 Weston-super-Mare  
 BS23 1UJ**

||

**Tile No**

Tile Ref: BH57


DATE

SHEET REVISION  
 NUMBER

DRAFT

SCALE

1 : 500

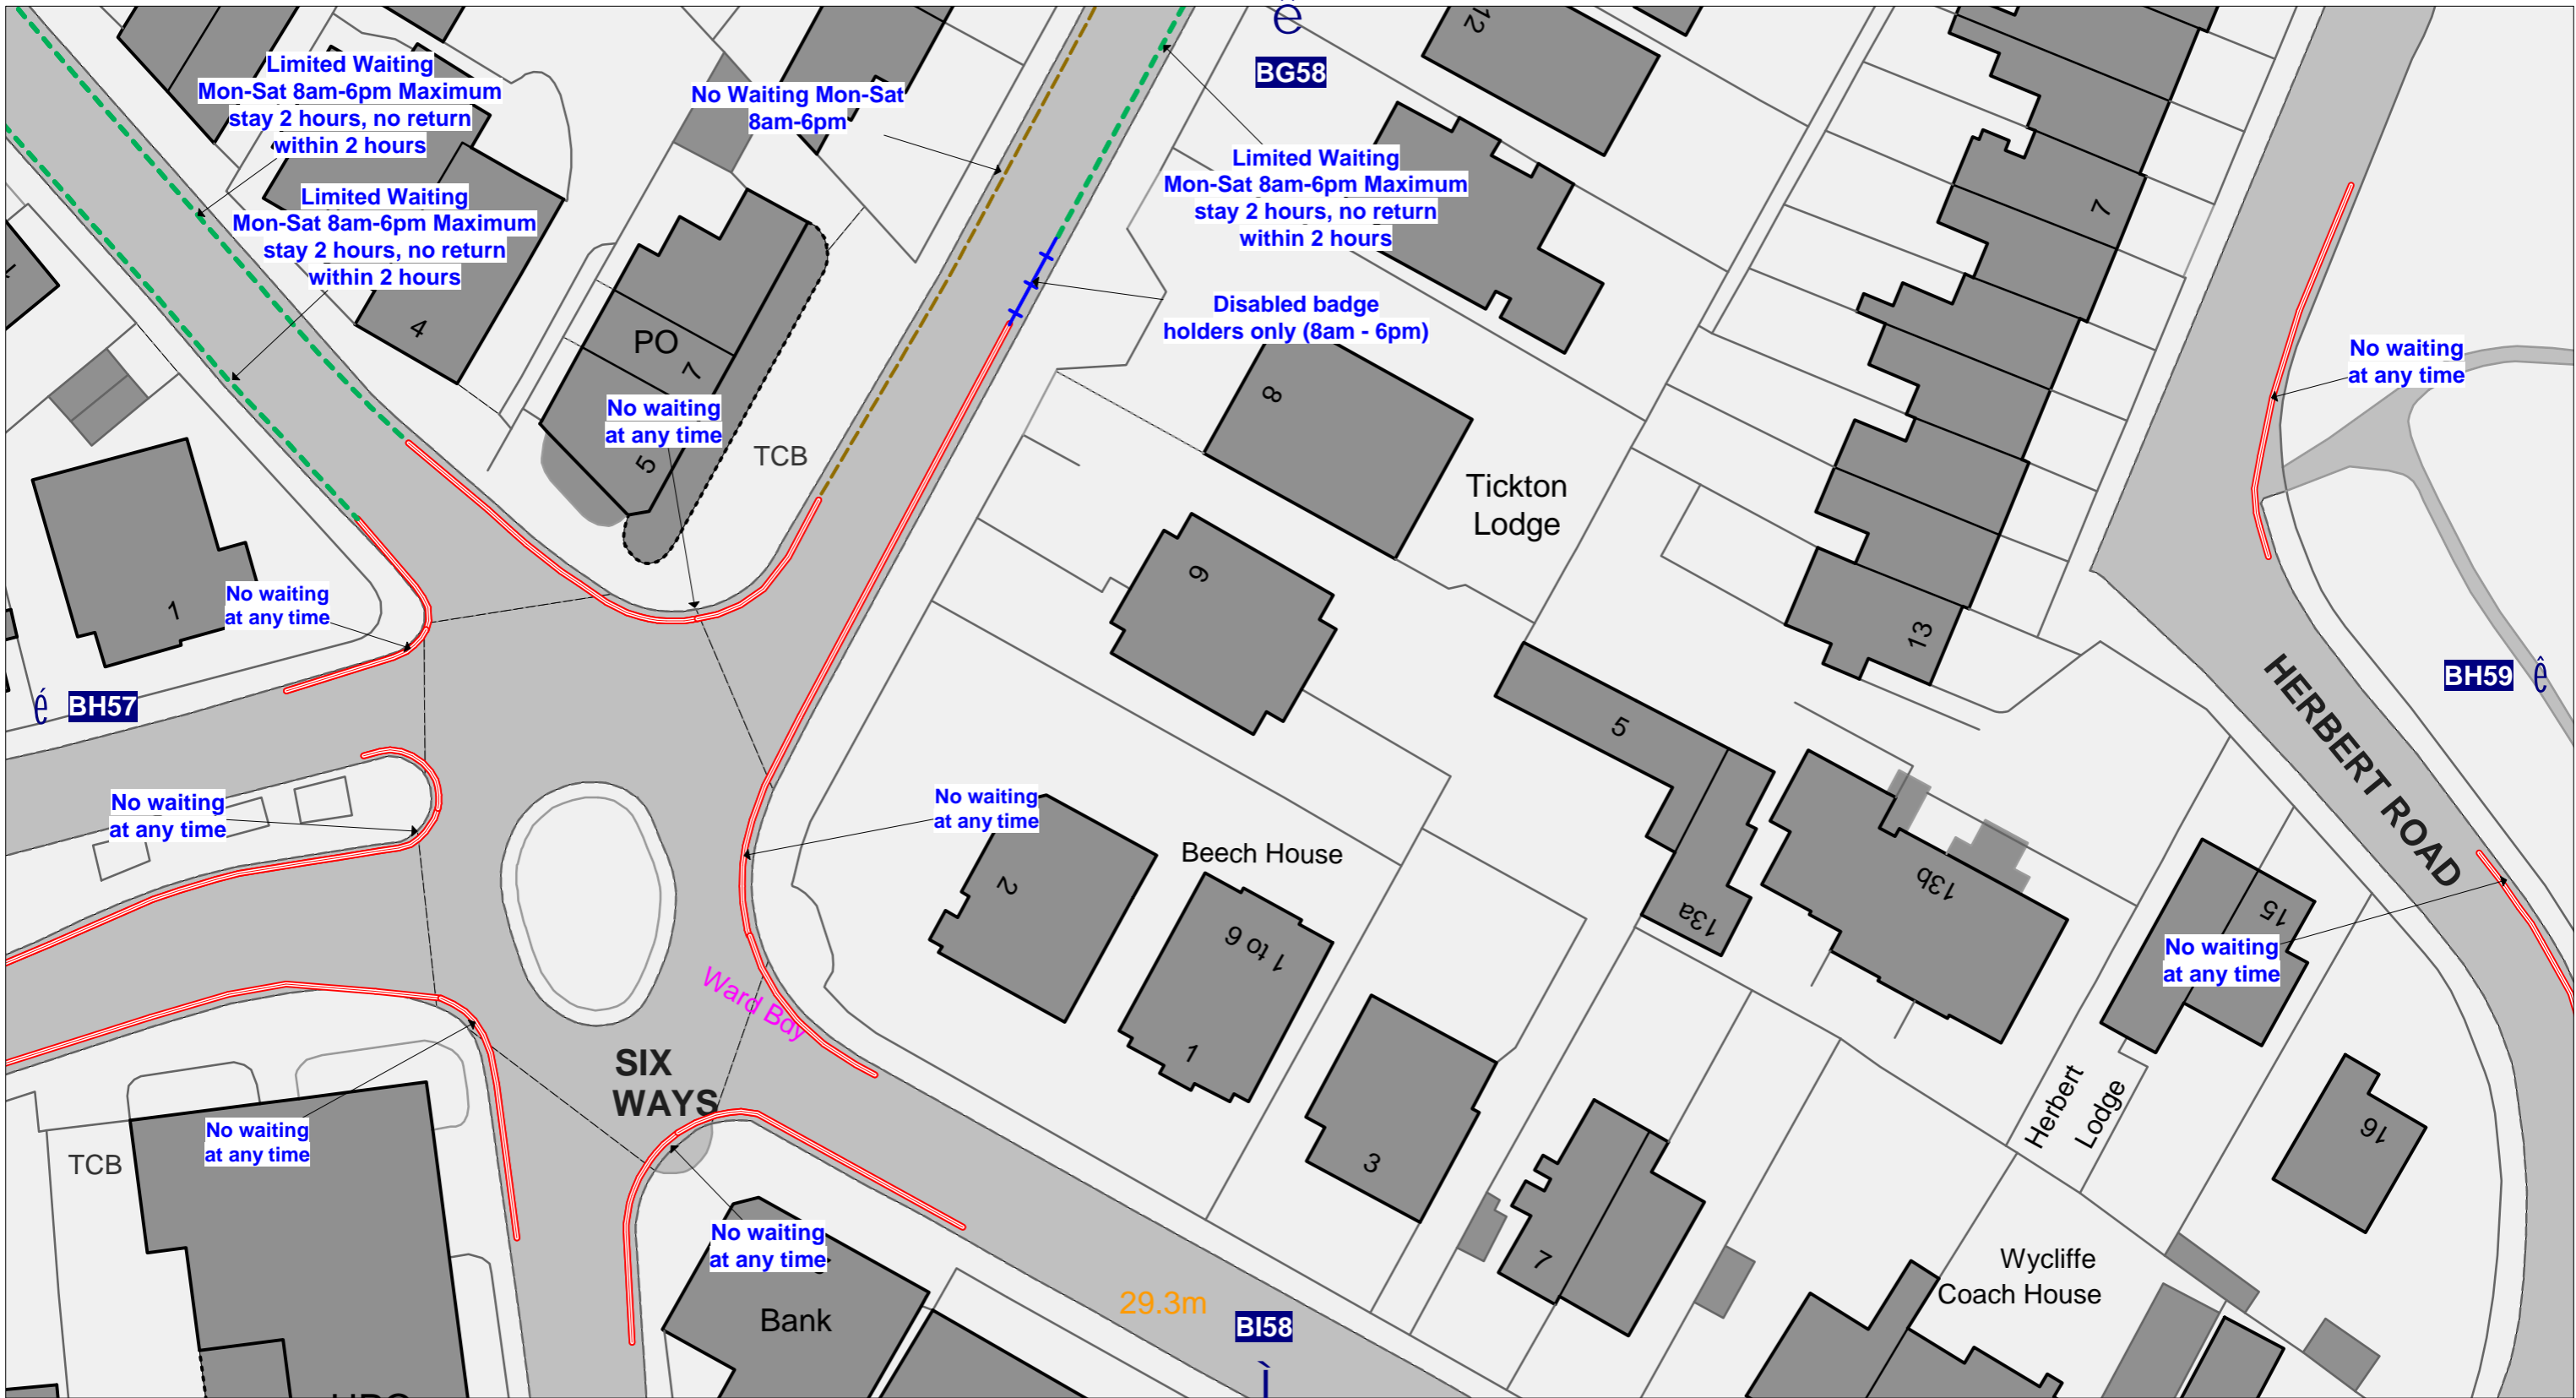

**NORTH SOMERSET DISTRICT COUNCIL  
 (PROHIBITION AND RESTRICTION OF STOPPING AND WAITING,  
 LOADING AND UNLOADING, AND ON-STREET PARKING PLACES)  
 (CONSOLIDATION) ORDER 2017**



**Development & Environment  
 Town Hall  
 Walliscote Grove Road  
 Weston-super-Mare  
 BS23 1UJ**

||

**Tile No**

Tile Ref: BH58

DATE

SHEET REVISION  
 NUMBER

DRAFT

SCALE

1 : 500




**NORTH SOMERSET DISTRICT COUNCIL**  
**(PROHIBITION AND RESTRICTION OF STOPPING AND WAITING,**  
**LOADING AND UNLOADING, AND ON-STREET PARKING PLACES)**  
**(CONSOLIDATION) ORDER 2017**



**Development & Environment**  
**Town Hall**  
**Walliscote Grove Road**  
**Weston-super-Mare**  
**BS23 1UJ**



<b>Tile No</b>	Tile Ref: BH59
DATE	
SHEET REVISION NUMBER	DRAFT
SCALE	1 : 500

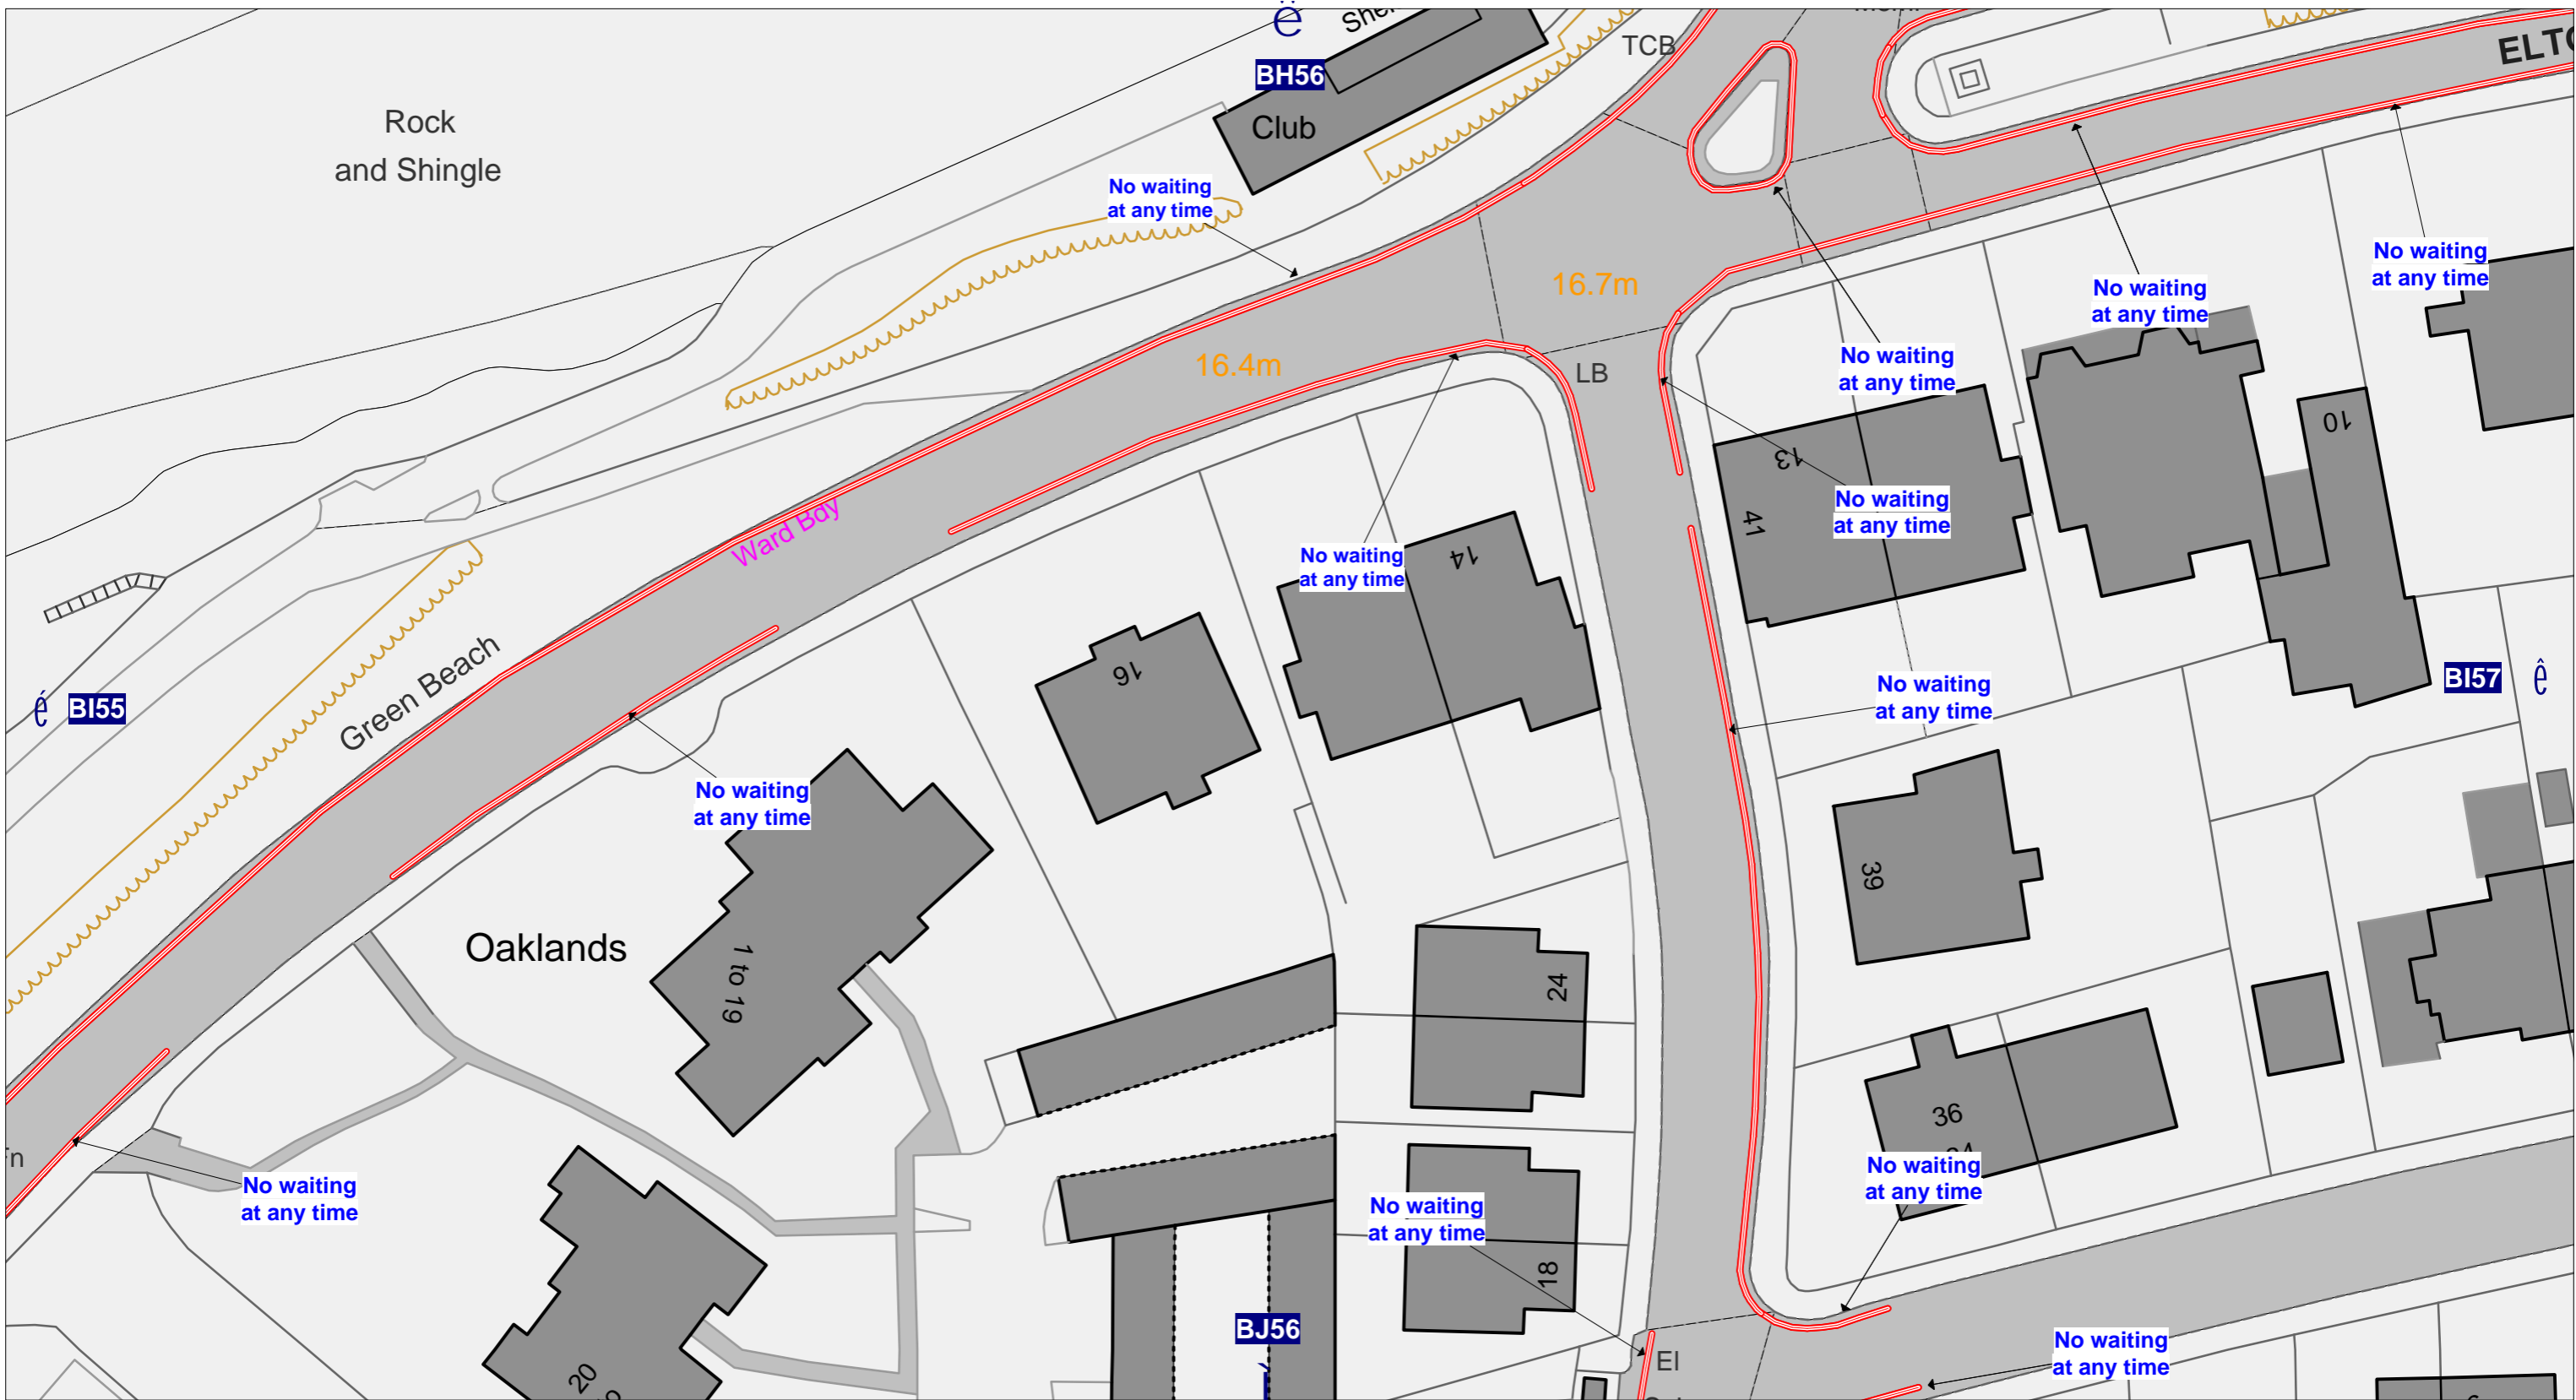

**NORTH SOMERSET DISTRICT COUNCIL  
 (PROHIBITION AND RESTRICTION OF STOPPING AND WAITING,  
 LOADING AND UNLOADING, AND ON-STREET PARKING PLACES)  
 (CONSOLIDATION) ORDER 2017**



**Development & Environment  
 Town Hall  
 Walliscote Grove Road  
 Weston-super-Mare  
 BS23 1UJ**



**Tile No**

Tile Ref: BI56


DATE

SHEET REVISION  
 NUMBER

DRAFT

SCALE

1 : 500

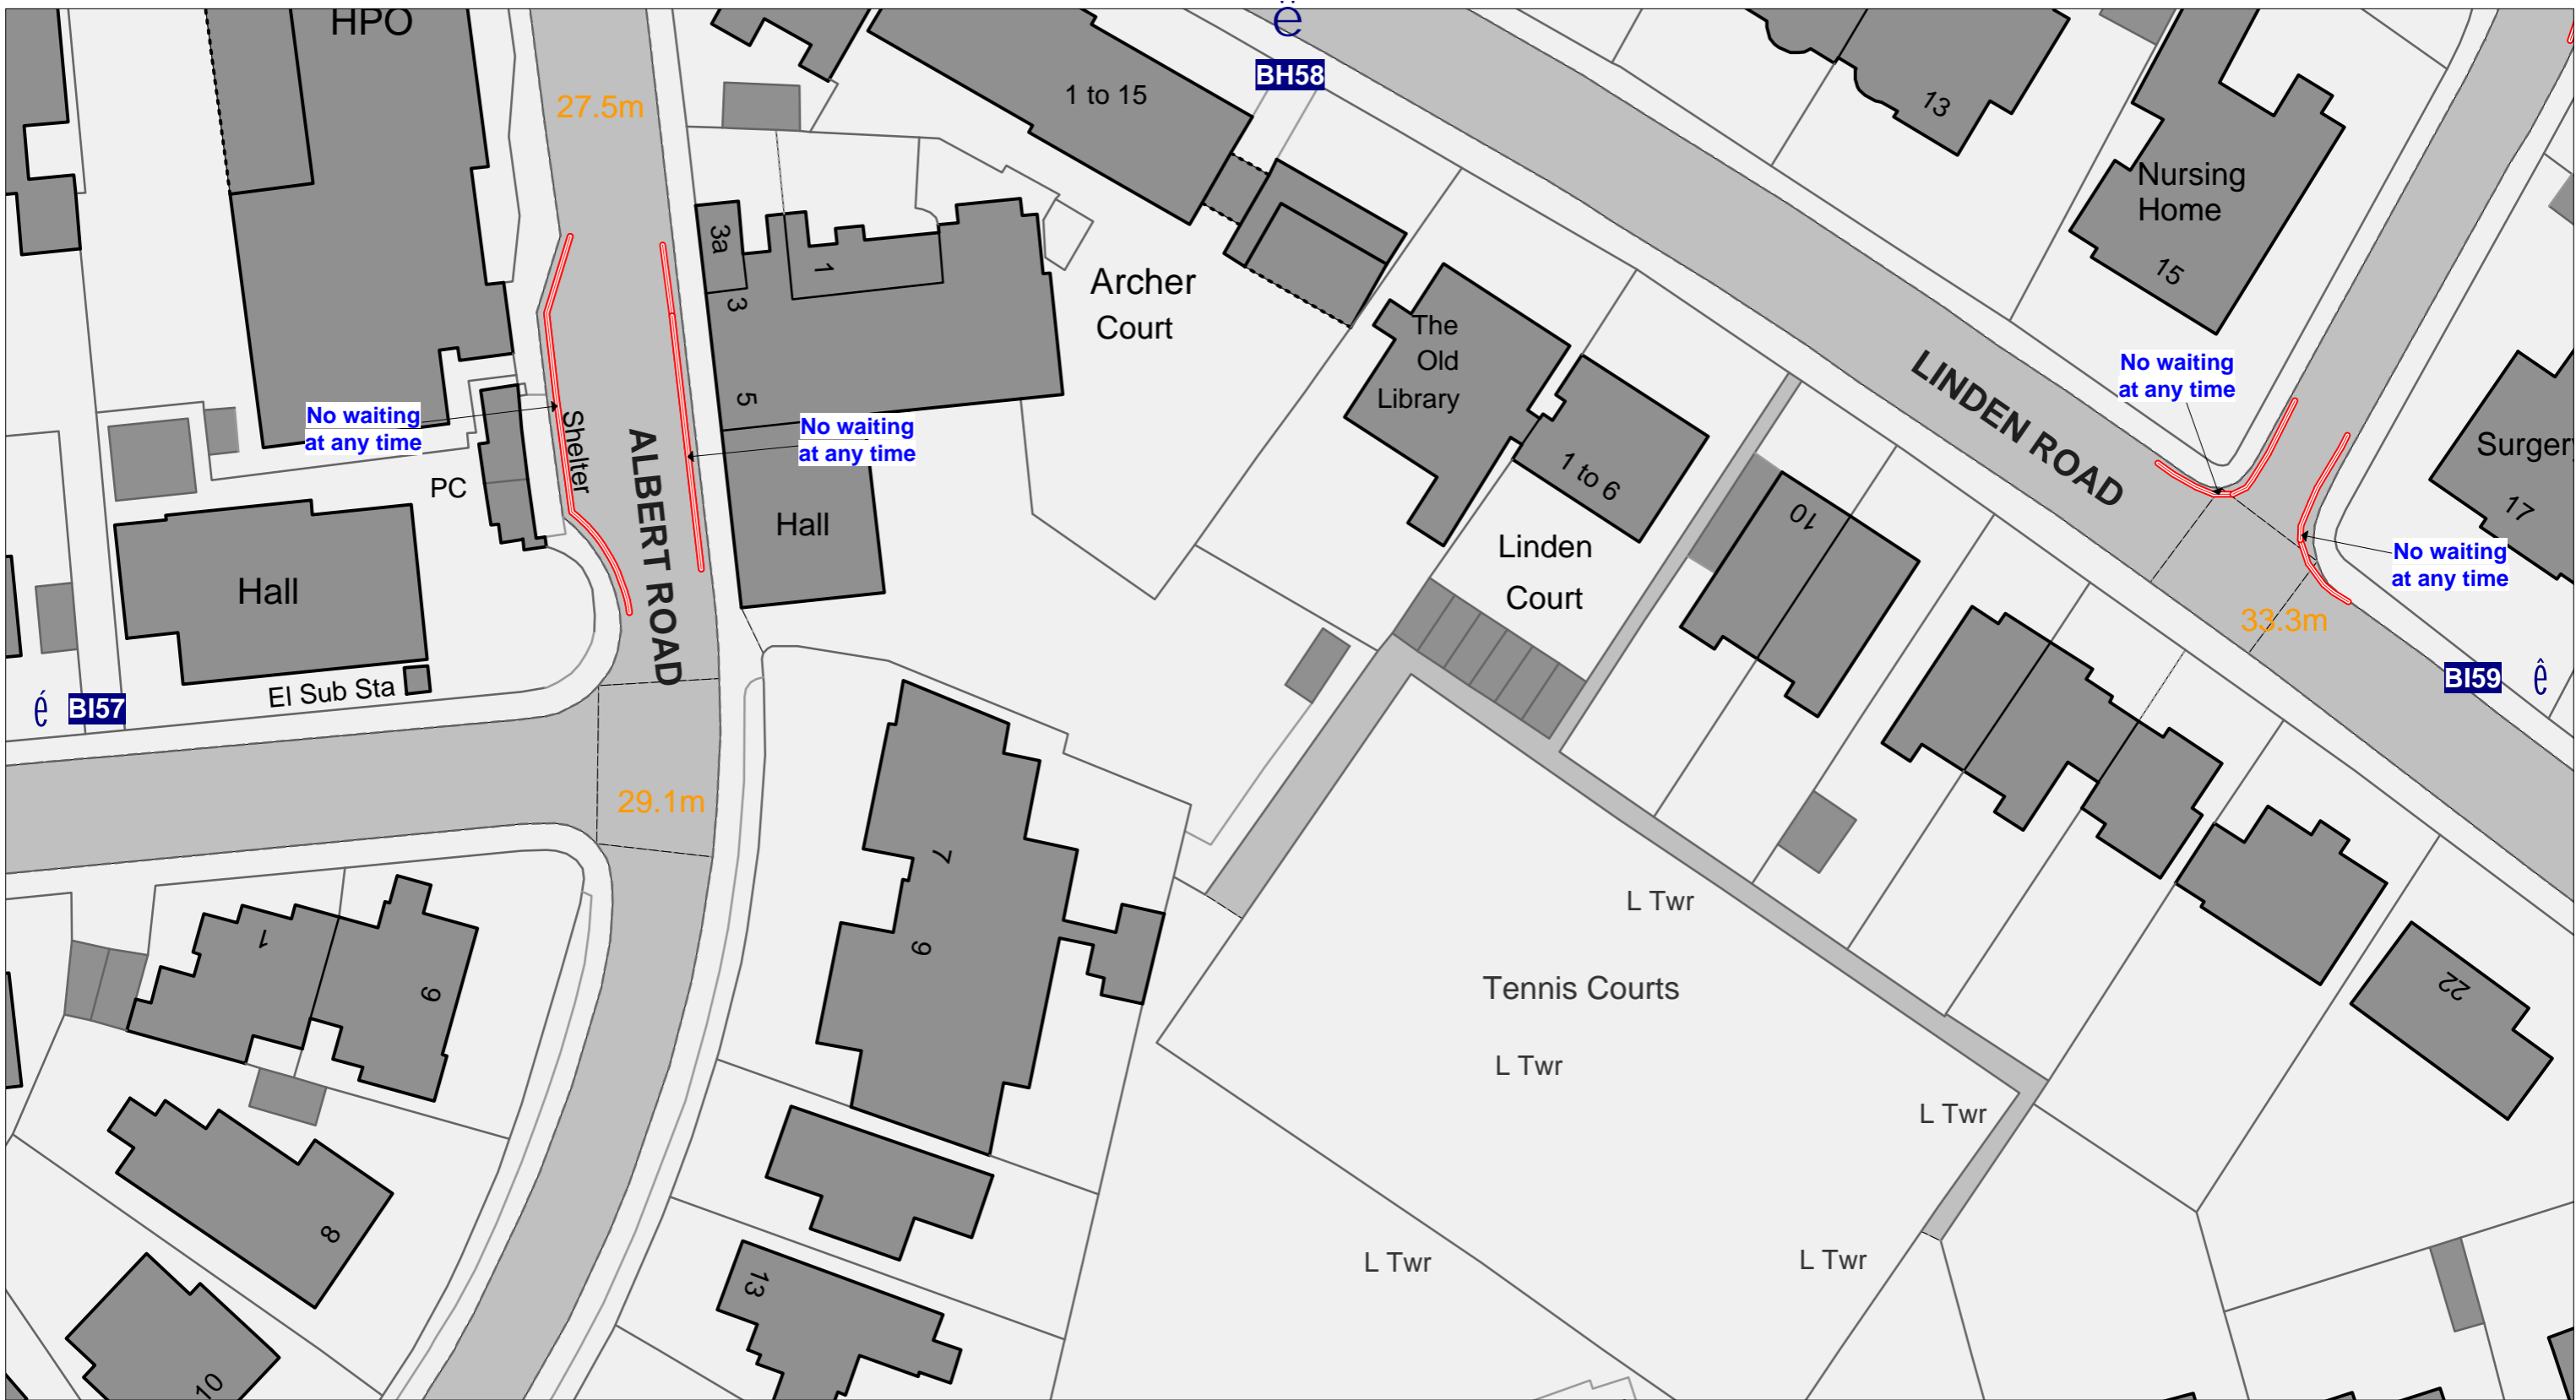

**NORTH SOMERSET DISTRICT COUNCIL  
 (PROHIBITION AND RESTRICTION OF STOPPING AND WAITING,  
 LOADING AND UNLOADING, AND ON-STREET PARKING PLACES)  
 (CONSOLIDATION) ORDER 2017**



**Development & Environment  
 Town Hall  
 Walliscote Grove Road  
 Weston-super-Mare  
 BS23 1UJ**

**Tile No**

Tile Ref: BI58


DATE

SHEET REVISION  
 NUMBER

DRAFT

SCALE

1 : 500

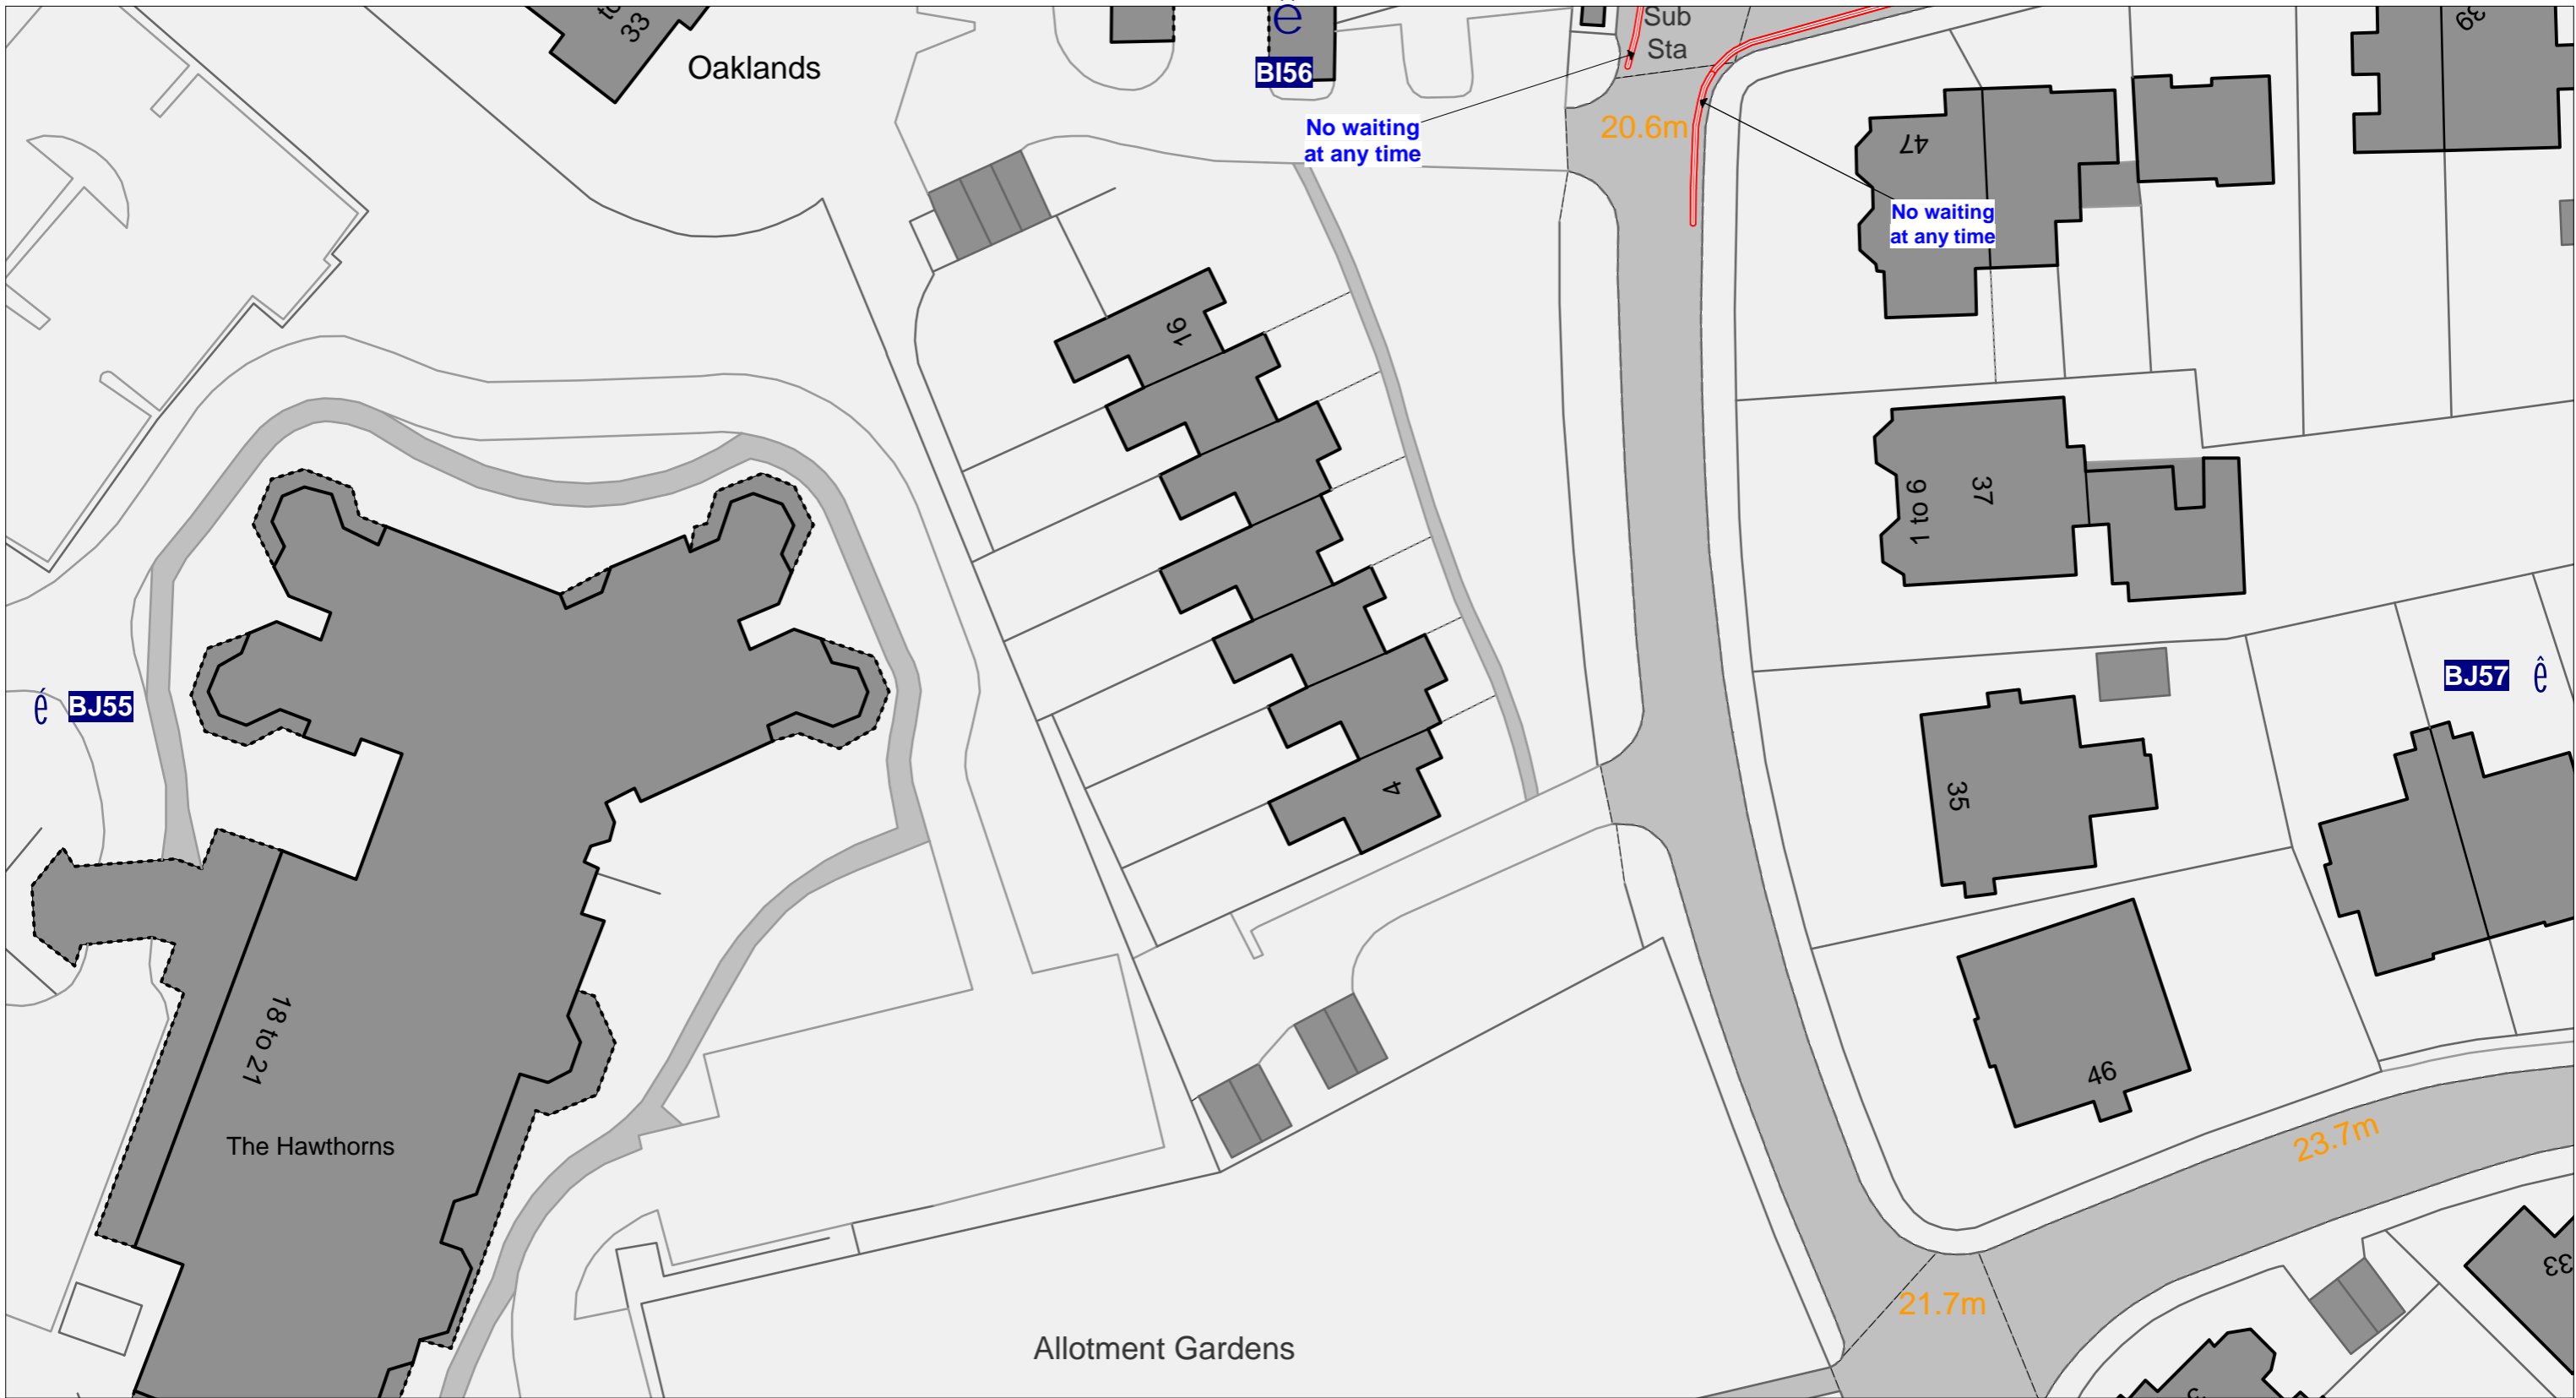

**NORTH SOMERSET DISTRICT COUNCIL  
 (PROHIBITION AND RESTRICTION OF STOPPING AND WAITING,  
 LOADING AND UNLOADING, AND ON-STREET PARKING PLACES)  
 (CONSOLIDATION) ORDER 2017**



**Development & Environment  
 Town Hall  
 Walliscote Grove Road  
 Weston-super-Mare  
 BS23 1UJ**

**Tile No**

Tile Ref: BJ56

DATE


SHEET REVISION  
 NUMBER

DRAFT

SCALE

1 : 500



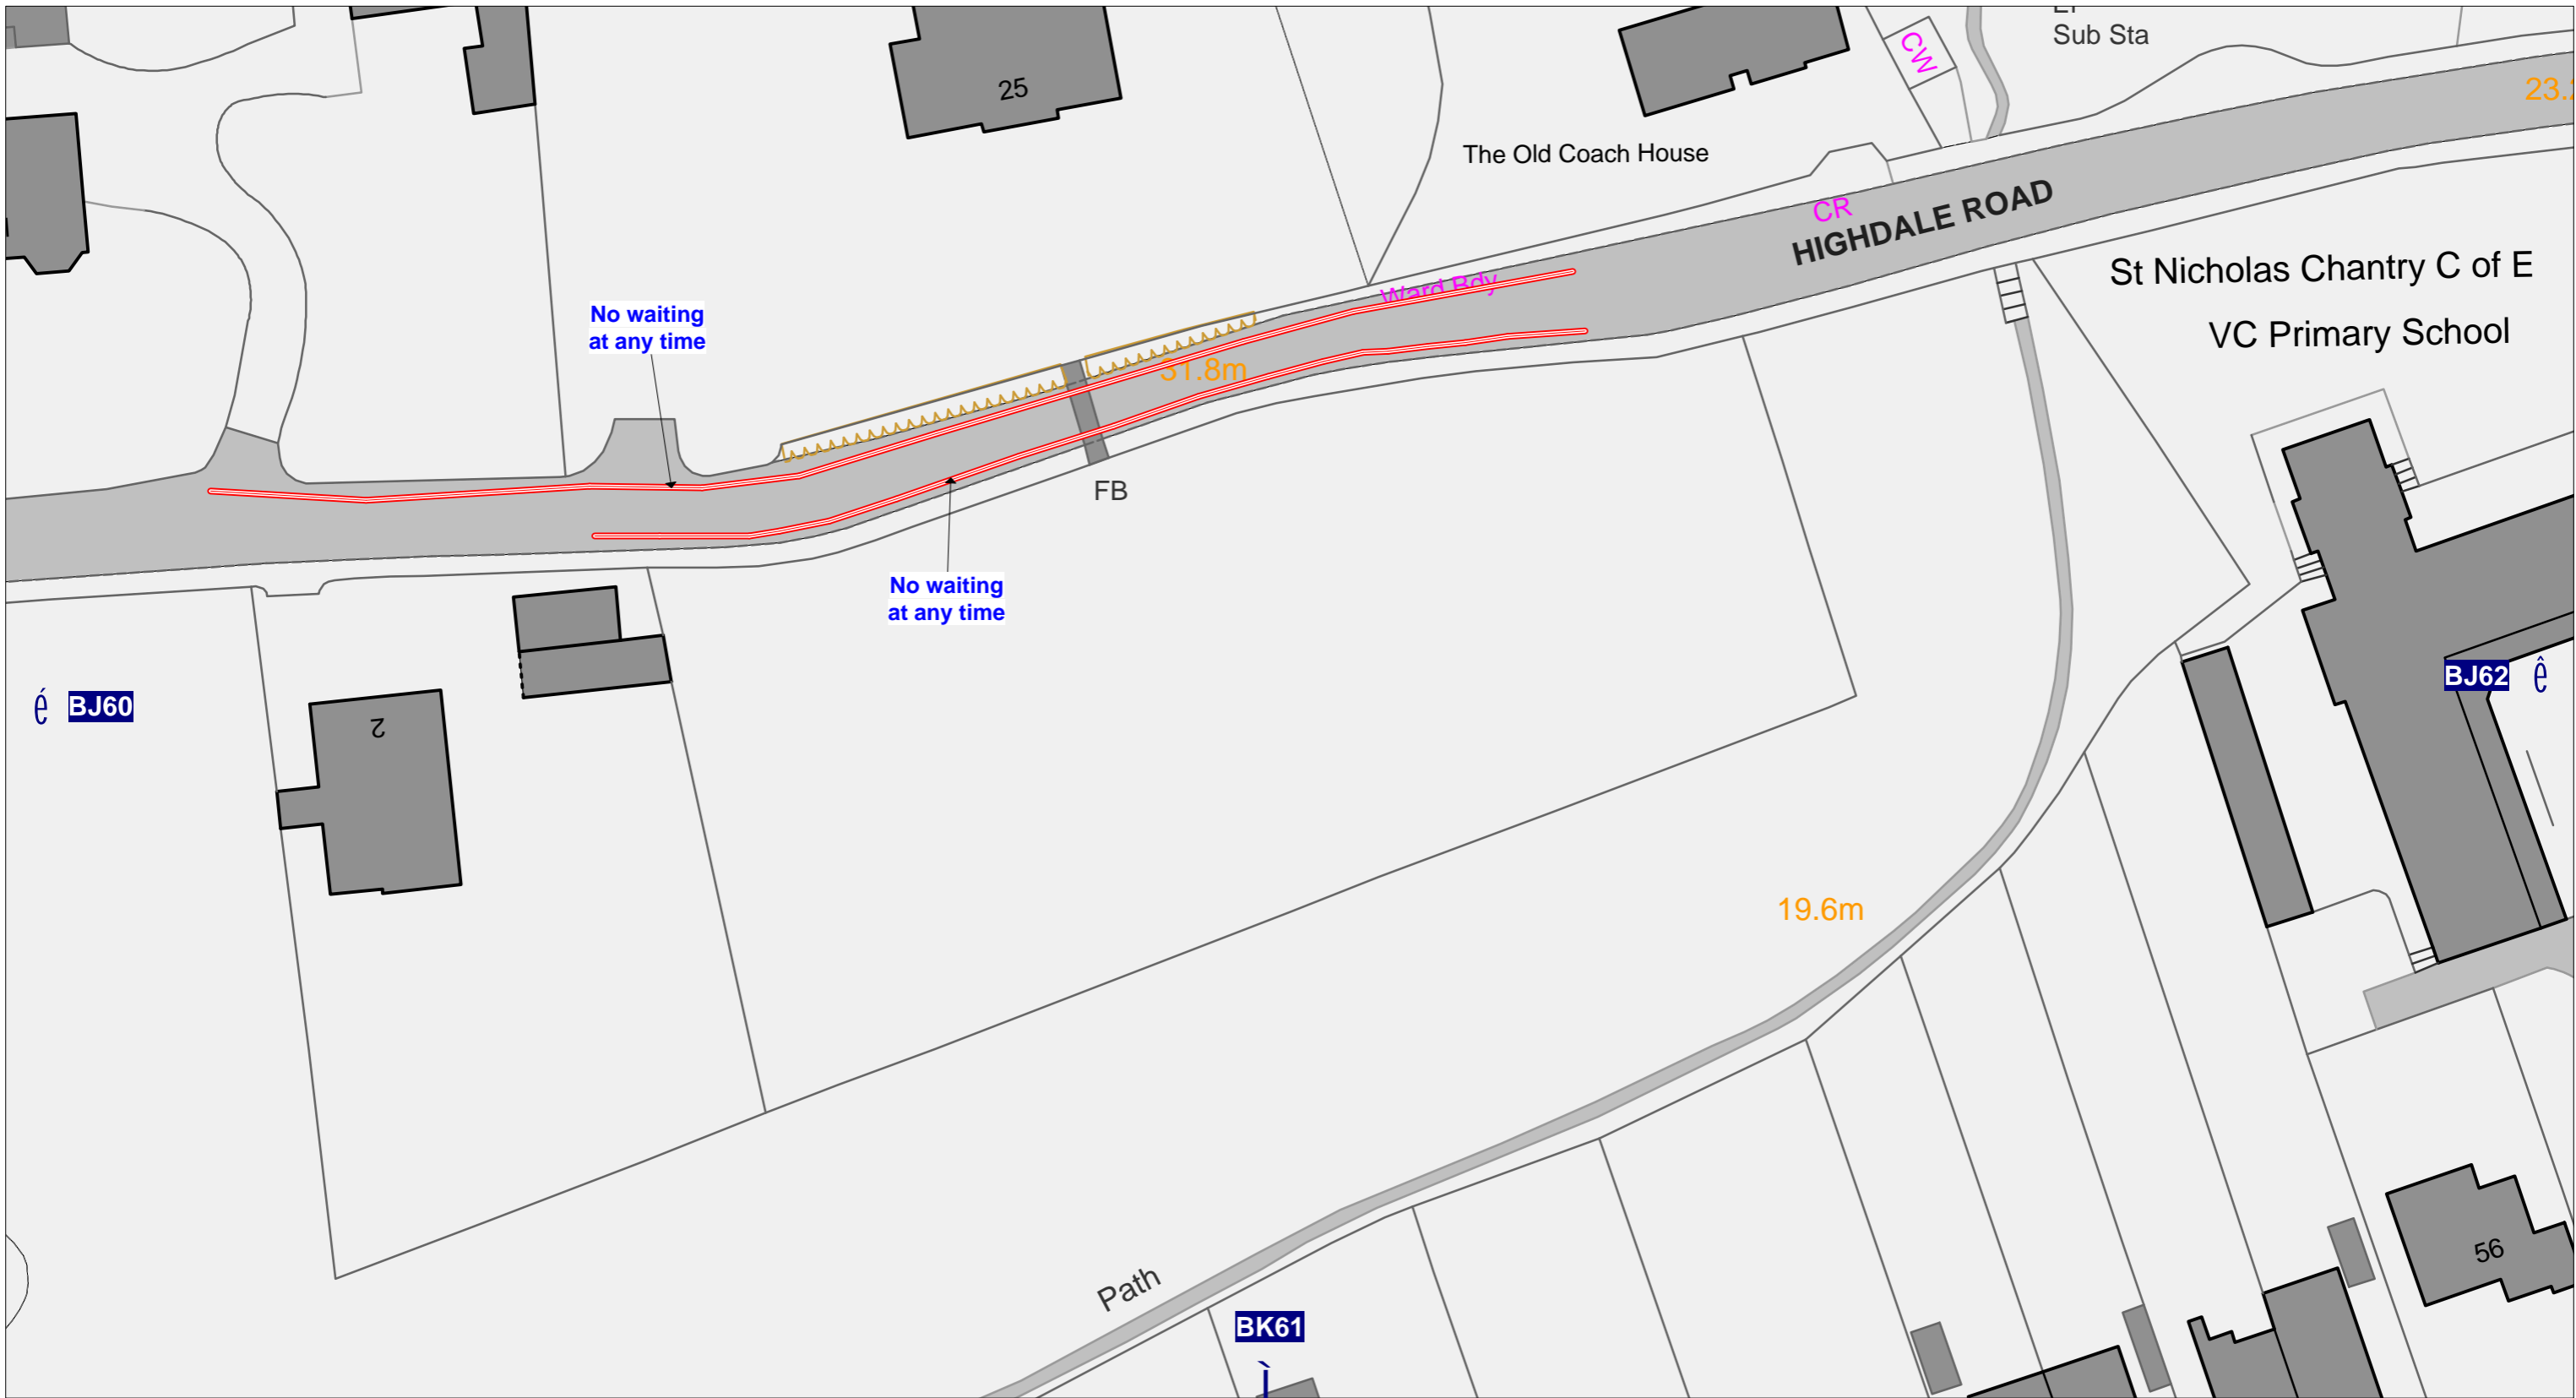

**NORTH SOMERSET DISTRICT COUNCIL  
 (PROHIBITION AND RESTRICTION OF STOPPING AND WAITING,  
 LOADING AND UNLOADING, AND ON-STREET PARKING PLACES)  
 (CONSOLIDATION) ORDER 2017**



**Development & Environment  
 Town Hall  
 Walliscote Grove Road  
 Weston-super-Mare  
 BS23 1UJ**



**Tile No**

Tile Ref: BJ61


DATE

SHEET REVISION  
 NUMBER

DRAFT

SCALE

1 : 500

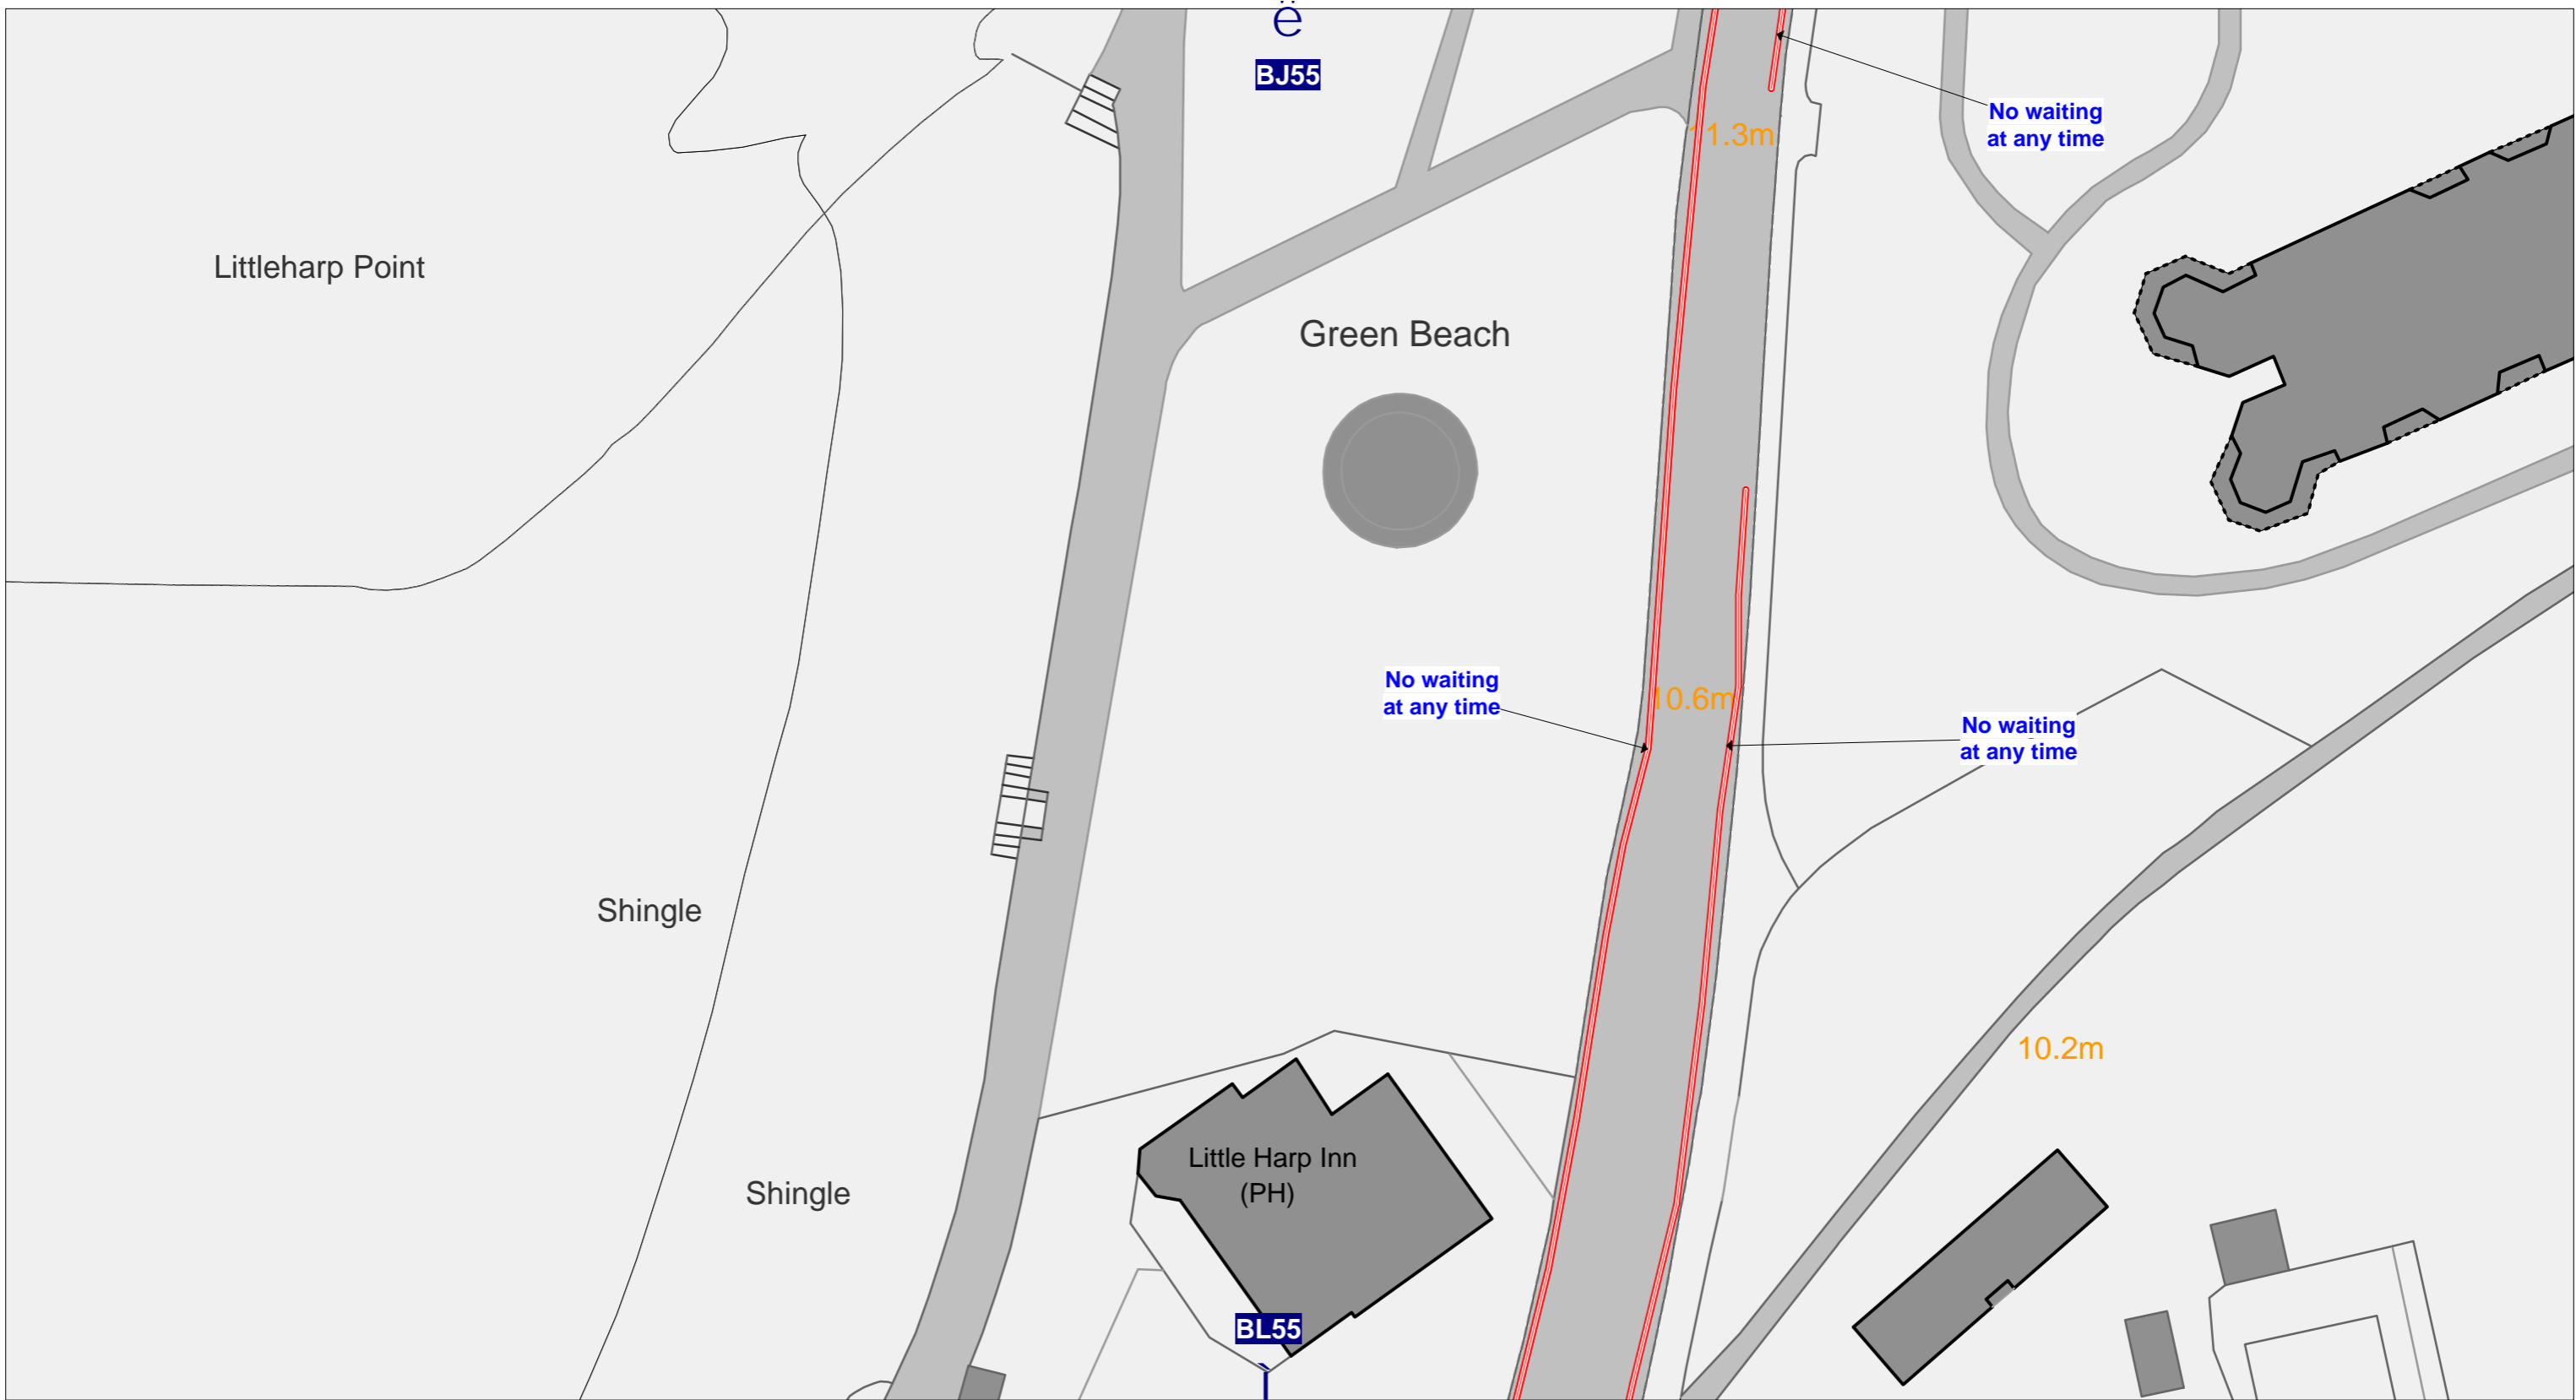

**NORTH SOMERSET DISTRICT COUNCIL  
 (PROHIBITION AND RESTRICTION OF STOPPING AND WAITING,  
 LOADING AND UNLOADING, AND ON-STREET PARKING PLACES)  
 (CONSOLIDATION) ORDER 2017**



**Development & Environment  
 Town Hall  
 Walliscote Grove Road  
 Weston-super-Mare  
 BS23 1UJ**



<b>Tile No</b>	Tile Ref: BK55
DATE	
SHEET REVISION NUMBER	DRAFT
SCALE	1 : 500



**NORTH SOMERSET DISTRICT COUNCIL  
 (PROHIBITION AND RESTRICTION OF STOPPING AND WAITING,  
 LOADING AND UNLOADING, AND ON-STREET PARKING PLACES)  
 (CONSOLIDATION) ORDER 2017**



**Development & Environment  
 Town Hall  
 Walliscote Grove Road  
 Weston-super-Mare  
 BS23 1UJ**



**Tile No**

Tile Ref: BK62

DATE

SHEET REVISION  
 NUMBER

DRAFT

SCALE

1 : 500



**NORTH SOMERSET DISTRICT COUNCIL  
 (PROHIBITION AND RESTRICTION OF STOPPING AND WAITING,  
 LOADING AND UNLOADING, AND ON-STREET PARKING PLACES)  
 (CONSOLIDATION) ORDER 2017**



**Development & Environment  
 Town Hall  
 Walliscote Grove Road  
 Weston-super-Mare  
 BS23 1UJ**

||

**Tile No**

Tile Ref: BL59


DATE

SHEET REVISION  
 NUMBER

DRAFT

SCALE

1 : 500

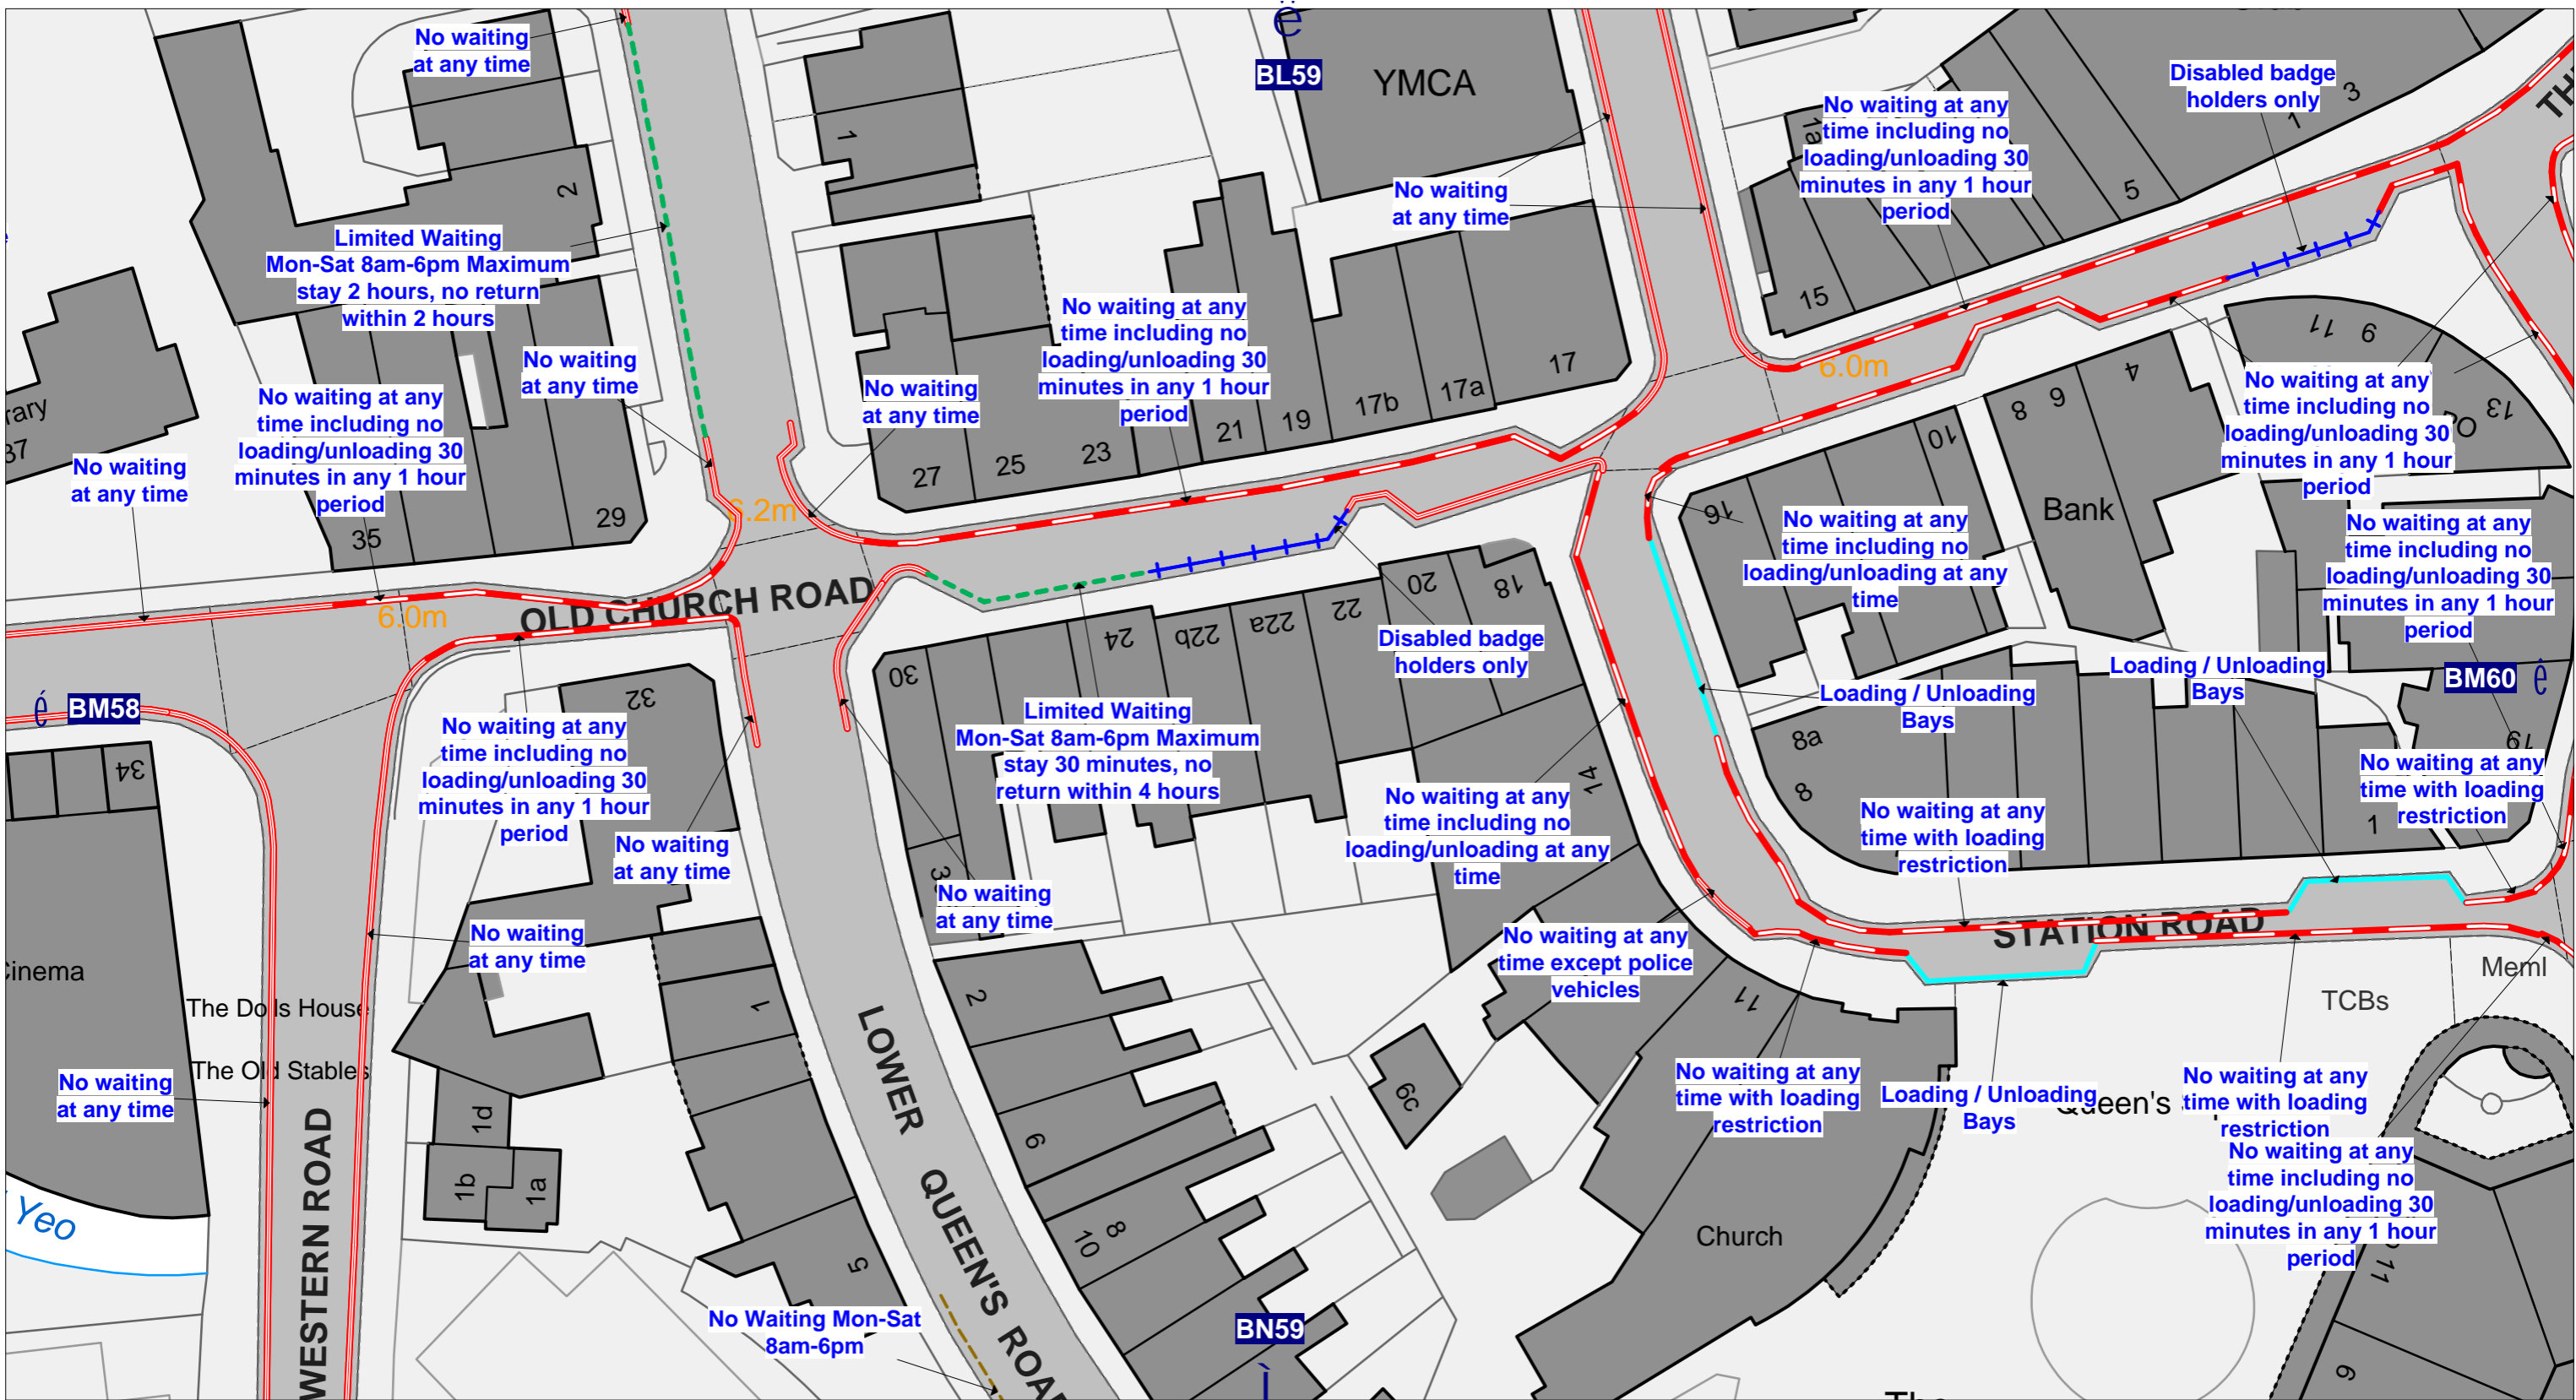


**NORTH SOMERSET DISTRICT COUNCIL  
 (PROHIBITION AND RESTRICTION OF STOPPING AND WAITING,  
 LOADING AND UNLOADING, AND ON-STREET PARKING PLACES)  
 (CONSOLIDATION) ORDER 2017**



**Development & Environment  
 Town Hall  
 Walliscote Grove Road  
 Weston-super-Mare  
 BS23 1UJ**

||

<b>Tile No</b>	Tile Ref: BM59
DATE	
SHEET REVISION NUMBER	DRAFT
SCALE	1 : 500

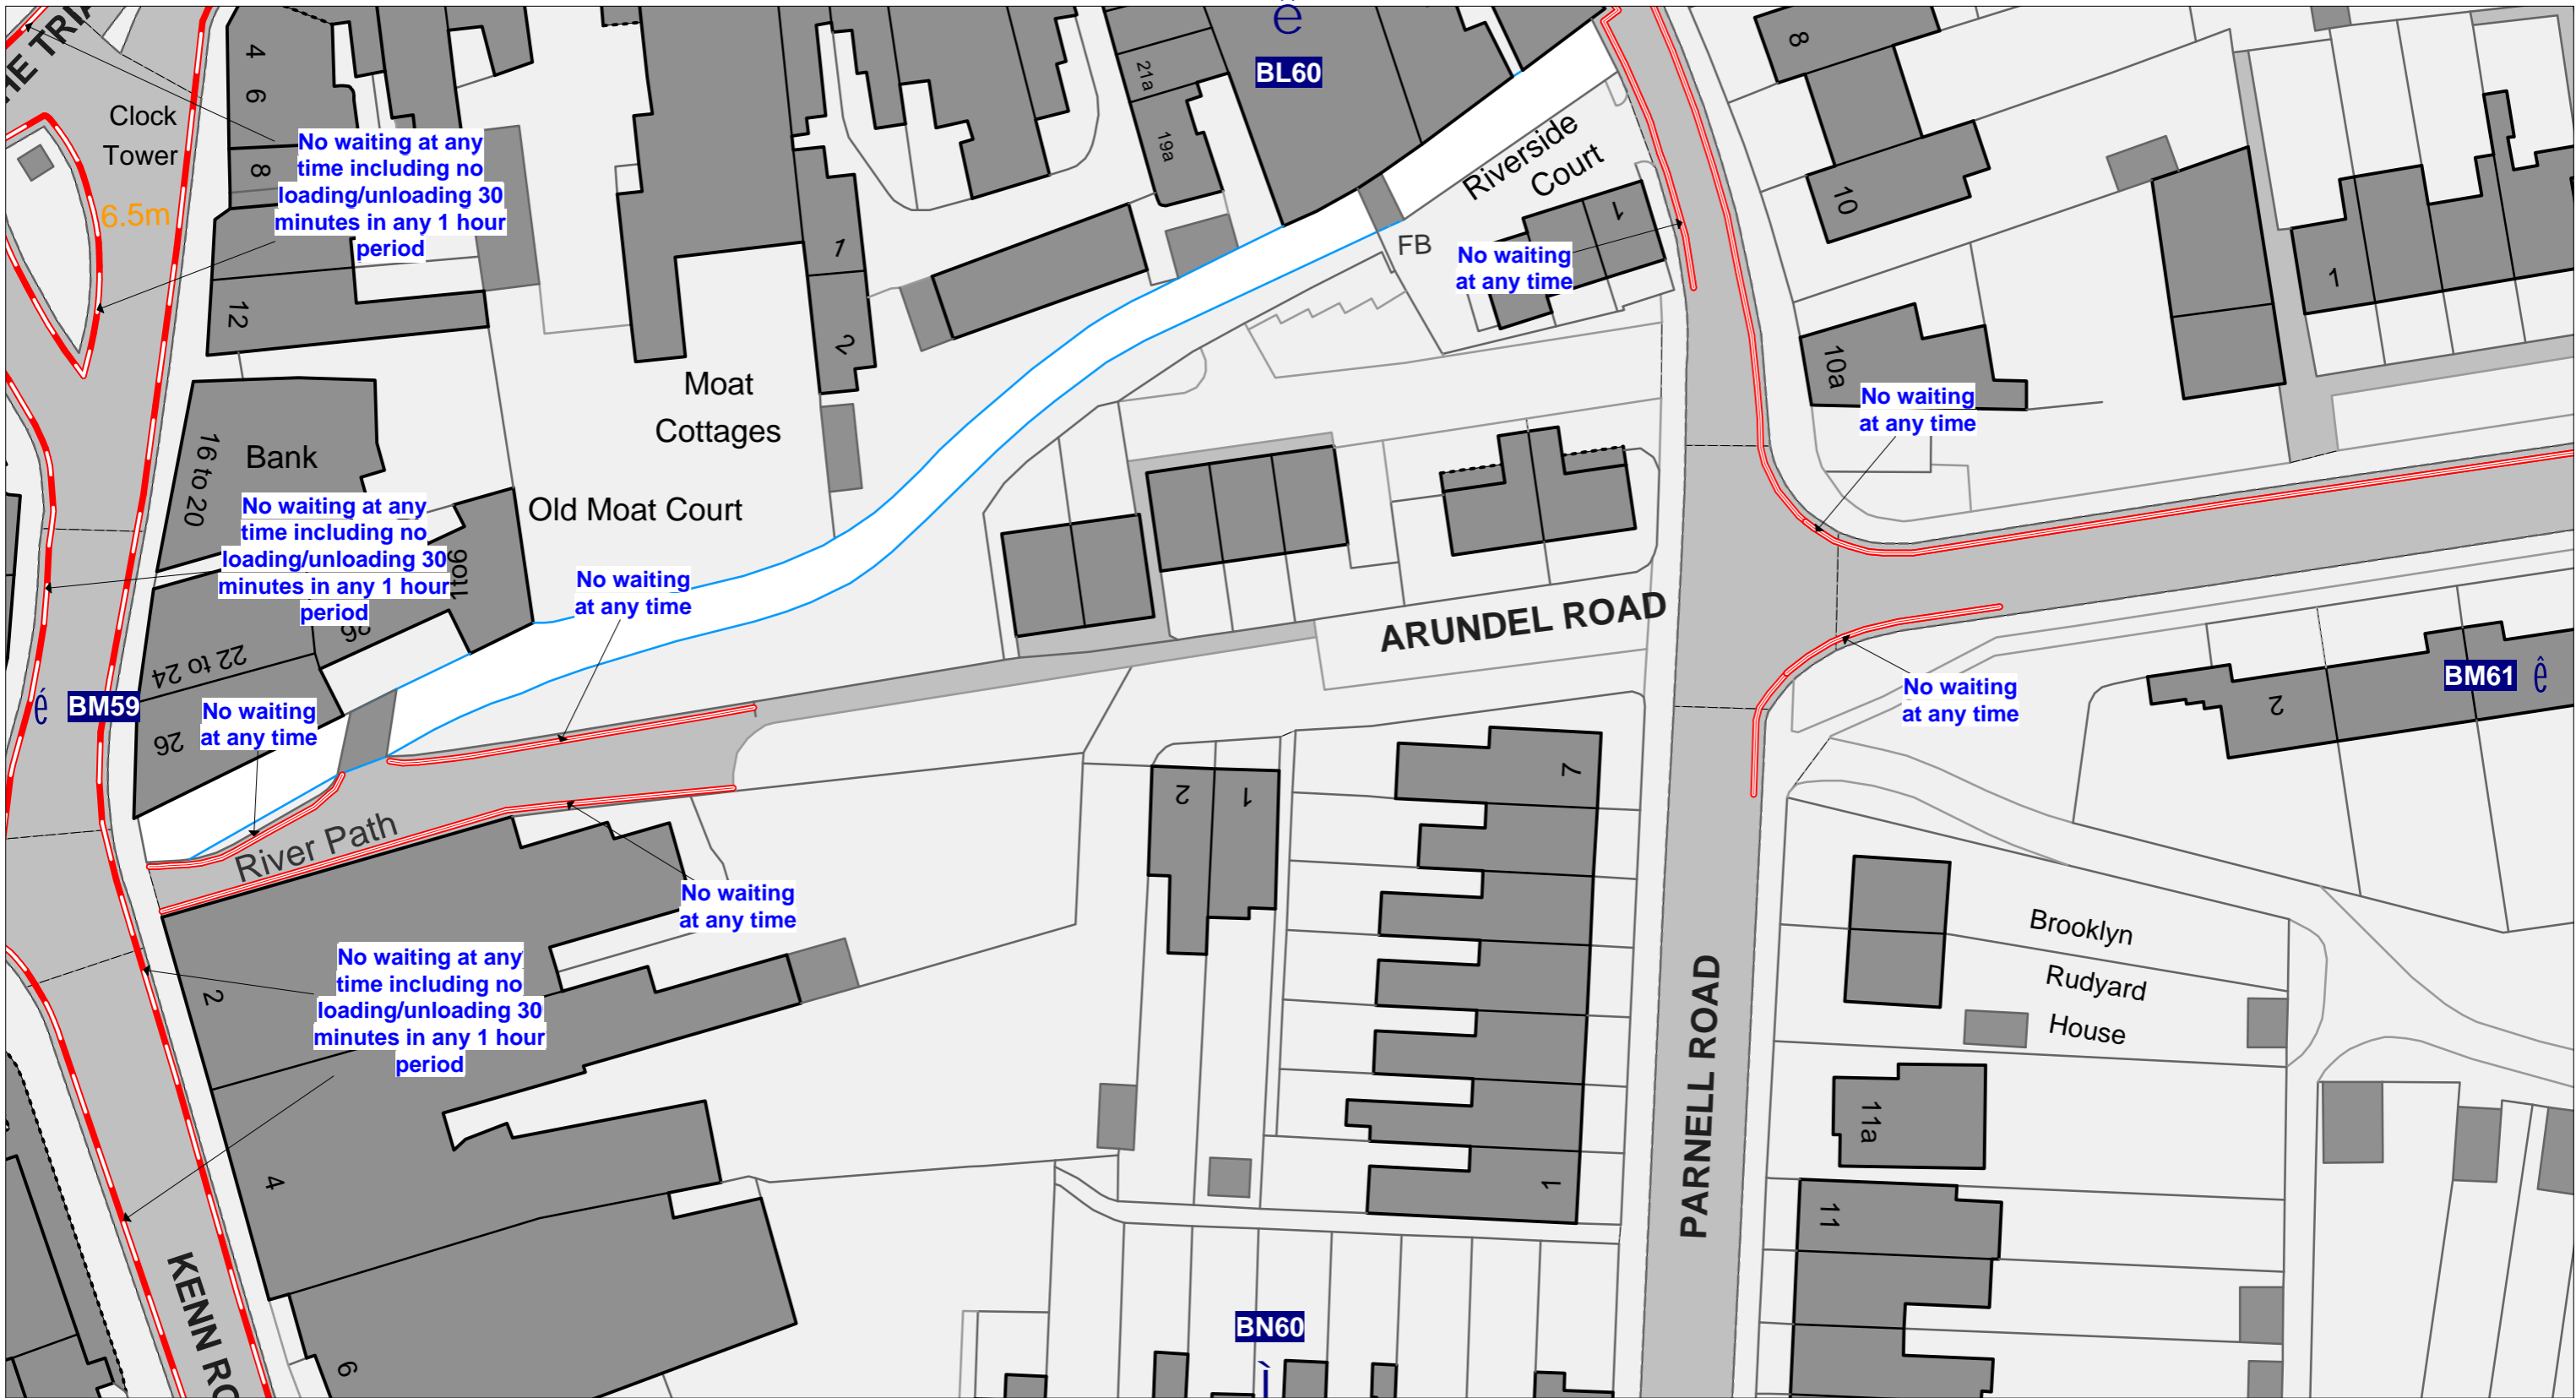

**NORTH SOMERSET DISTRICT COUNCIL  
 (PROHIBITION AND RESTRICTION OF STOPPING AND WAITING,  
 LOADING AND UNLOADING, AND ON-STREET PARKING PLACES)  
 (CONSOLIDATION) ORDER 2017**



**Development & Environment  
 Town Hall  
 Walliscote Grove Road  
 Weston-super-Mare  
 BS23 1UJ**



**Tile No**

Tile Ref: BM60

DATE

SHEET REVISION  
 NUMBER

DRAFT

SCALE

1 : 500



**NORTH SOMERSET DISTRICT COUNCIL  
 (PROHIBITION AND RESTRICTION OF STOPPING AND WAITING,  
 LOADING AND UNLOADING, AND ON-STREET PARKING PLACES)  
 (CONSOLIDATION) ORDER 2017**



**Development & Environment  
 Town Hall  
 Walliscote Grove Road  
 Weston-super-Mare  
 BS23 1UJ**

||

**Tile No**

Tile Ref: BM61


DATE

SHEET REVISION  
 NUMBER

DRAFT

SCALE

1 : 500

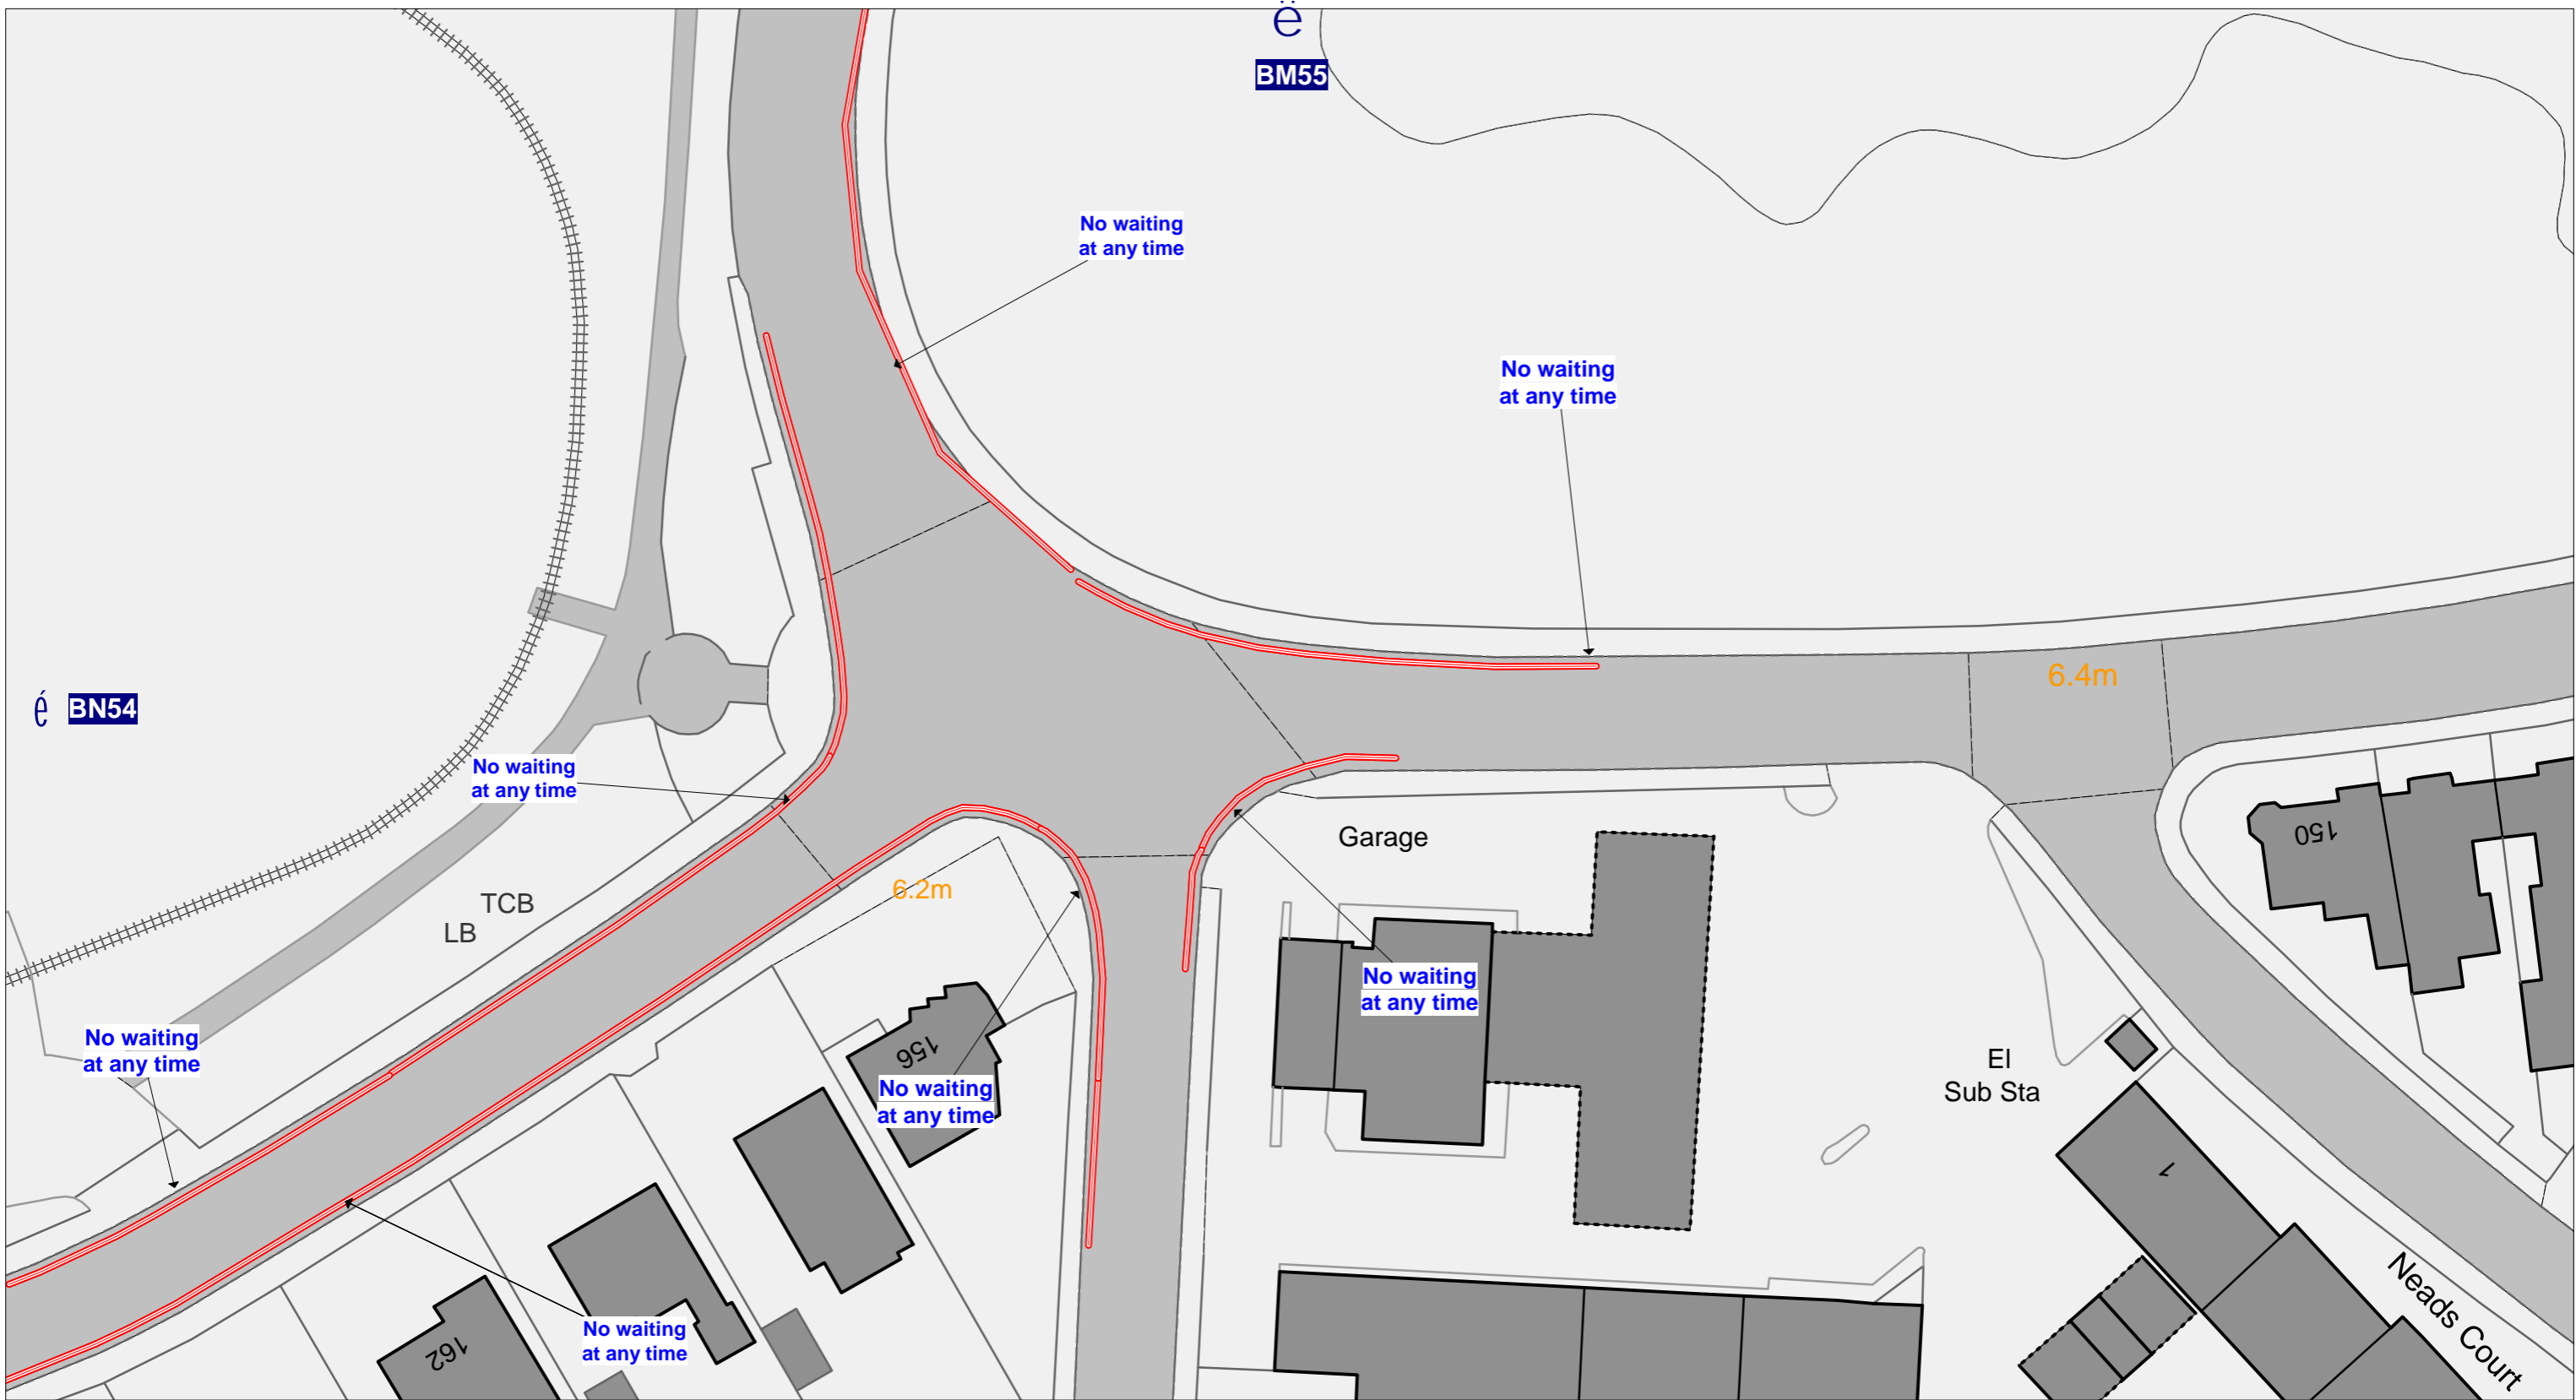

**NORTH SOMERSET DISTRICT COUNCIL  
 (PROHIBITION AND RESTRICTION OF STOPPING AND WAITING,  
 LOADING AND UNLOADING, AND ON-STREET PARKING PLACES)  
 (CONSOLIDATION) ORDER 2017**




**Development & Environment  
 Town Hall  
 Walliscote Grove Road  
 Weston-super-Mare  
 BS23 1UJ**



<b>Tile No</b>	Tile Ref: BN55
DATE	
SHEET REVISION NUMBER	DRAFT
SCALE	1 : 500



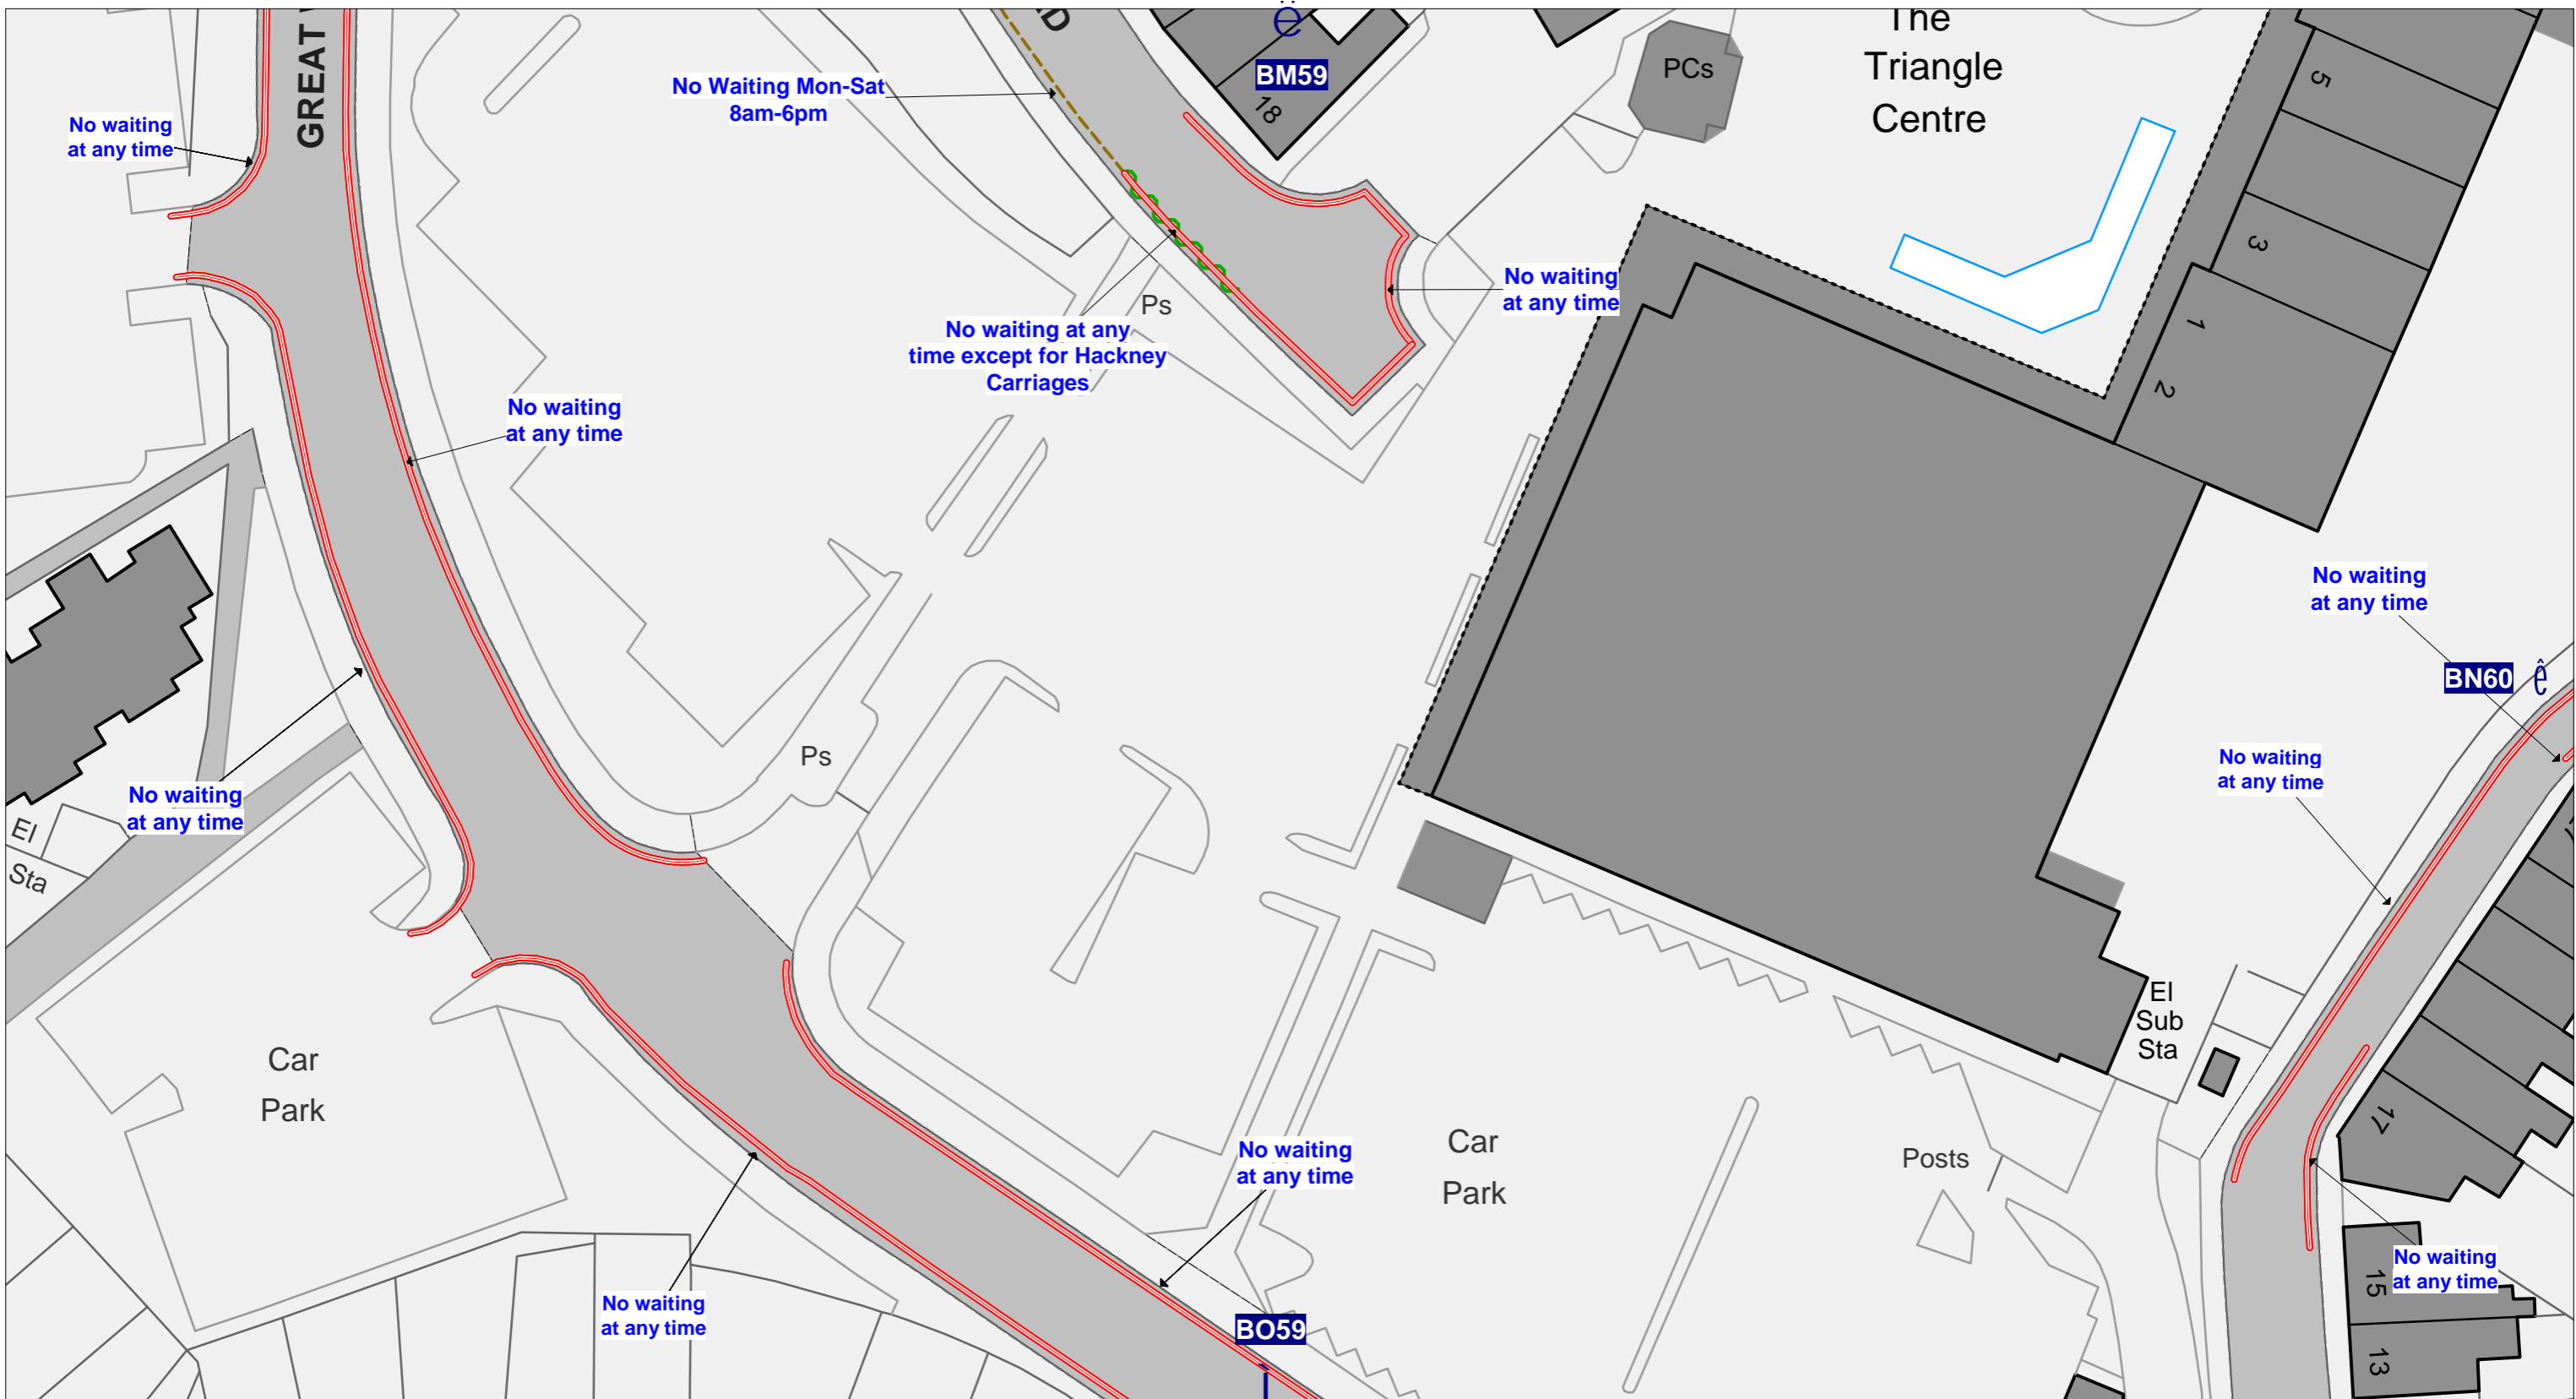

**NORTH SOMERSET DISTRICT COUNCIL  
 (PROHIBITION AND RESTRICTION OF STOPPING AND WAITING,  
 LOADING AND UNLOADING, AND ON-STREET PARKING PLACES)  
 (CONSOLIDATION) ORDER 2017**



**Development & Environment  
 Town Hall  
 Walliscote Grove Road  
 Weston-super-Mare  
 BS23 1UJ**



**Tile No**

Tile Ref: BN59


DATE

SHEET REVISION  
 NUMBER

DRAFT

SCALE

1 : 500

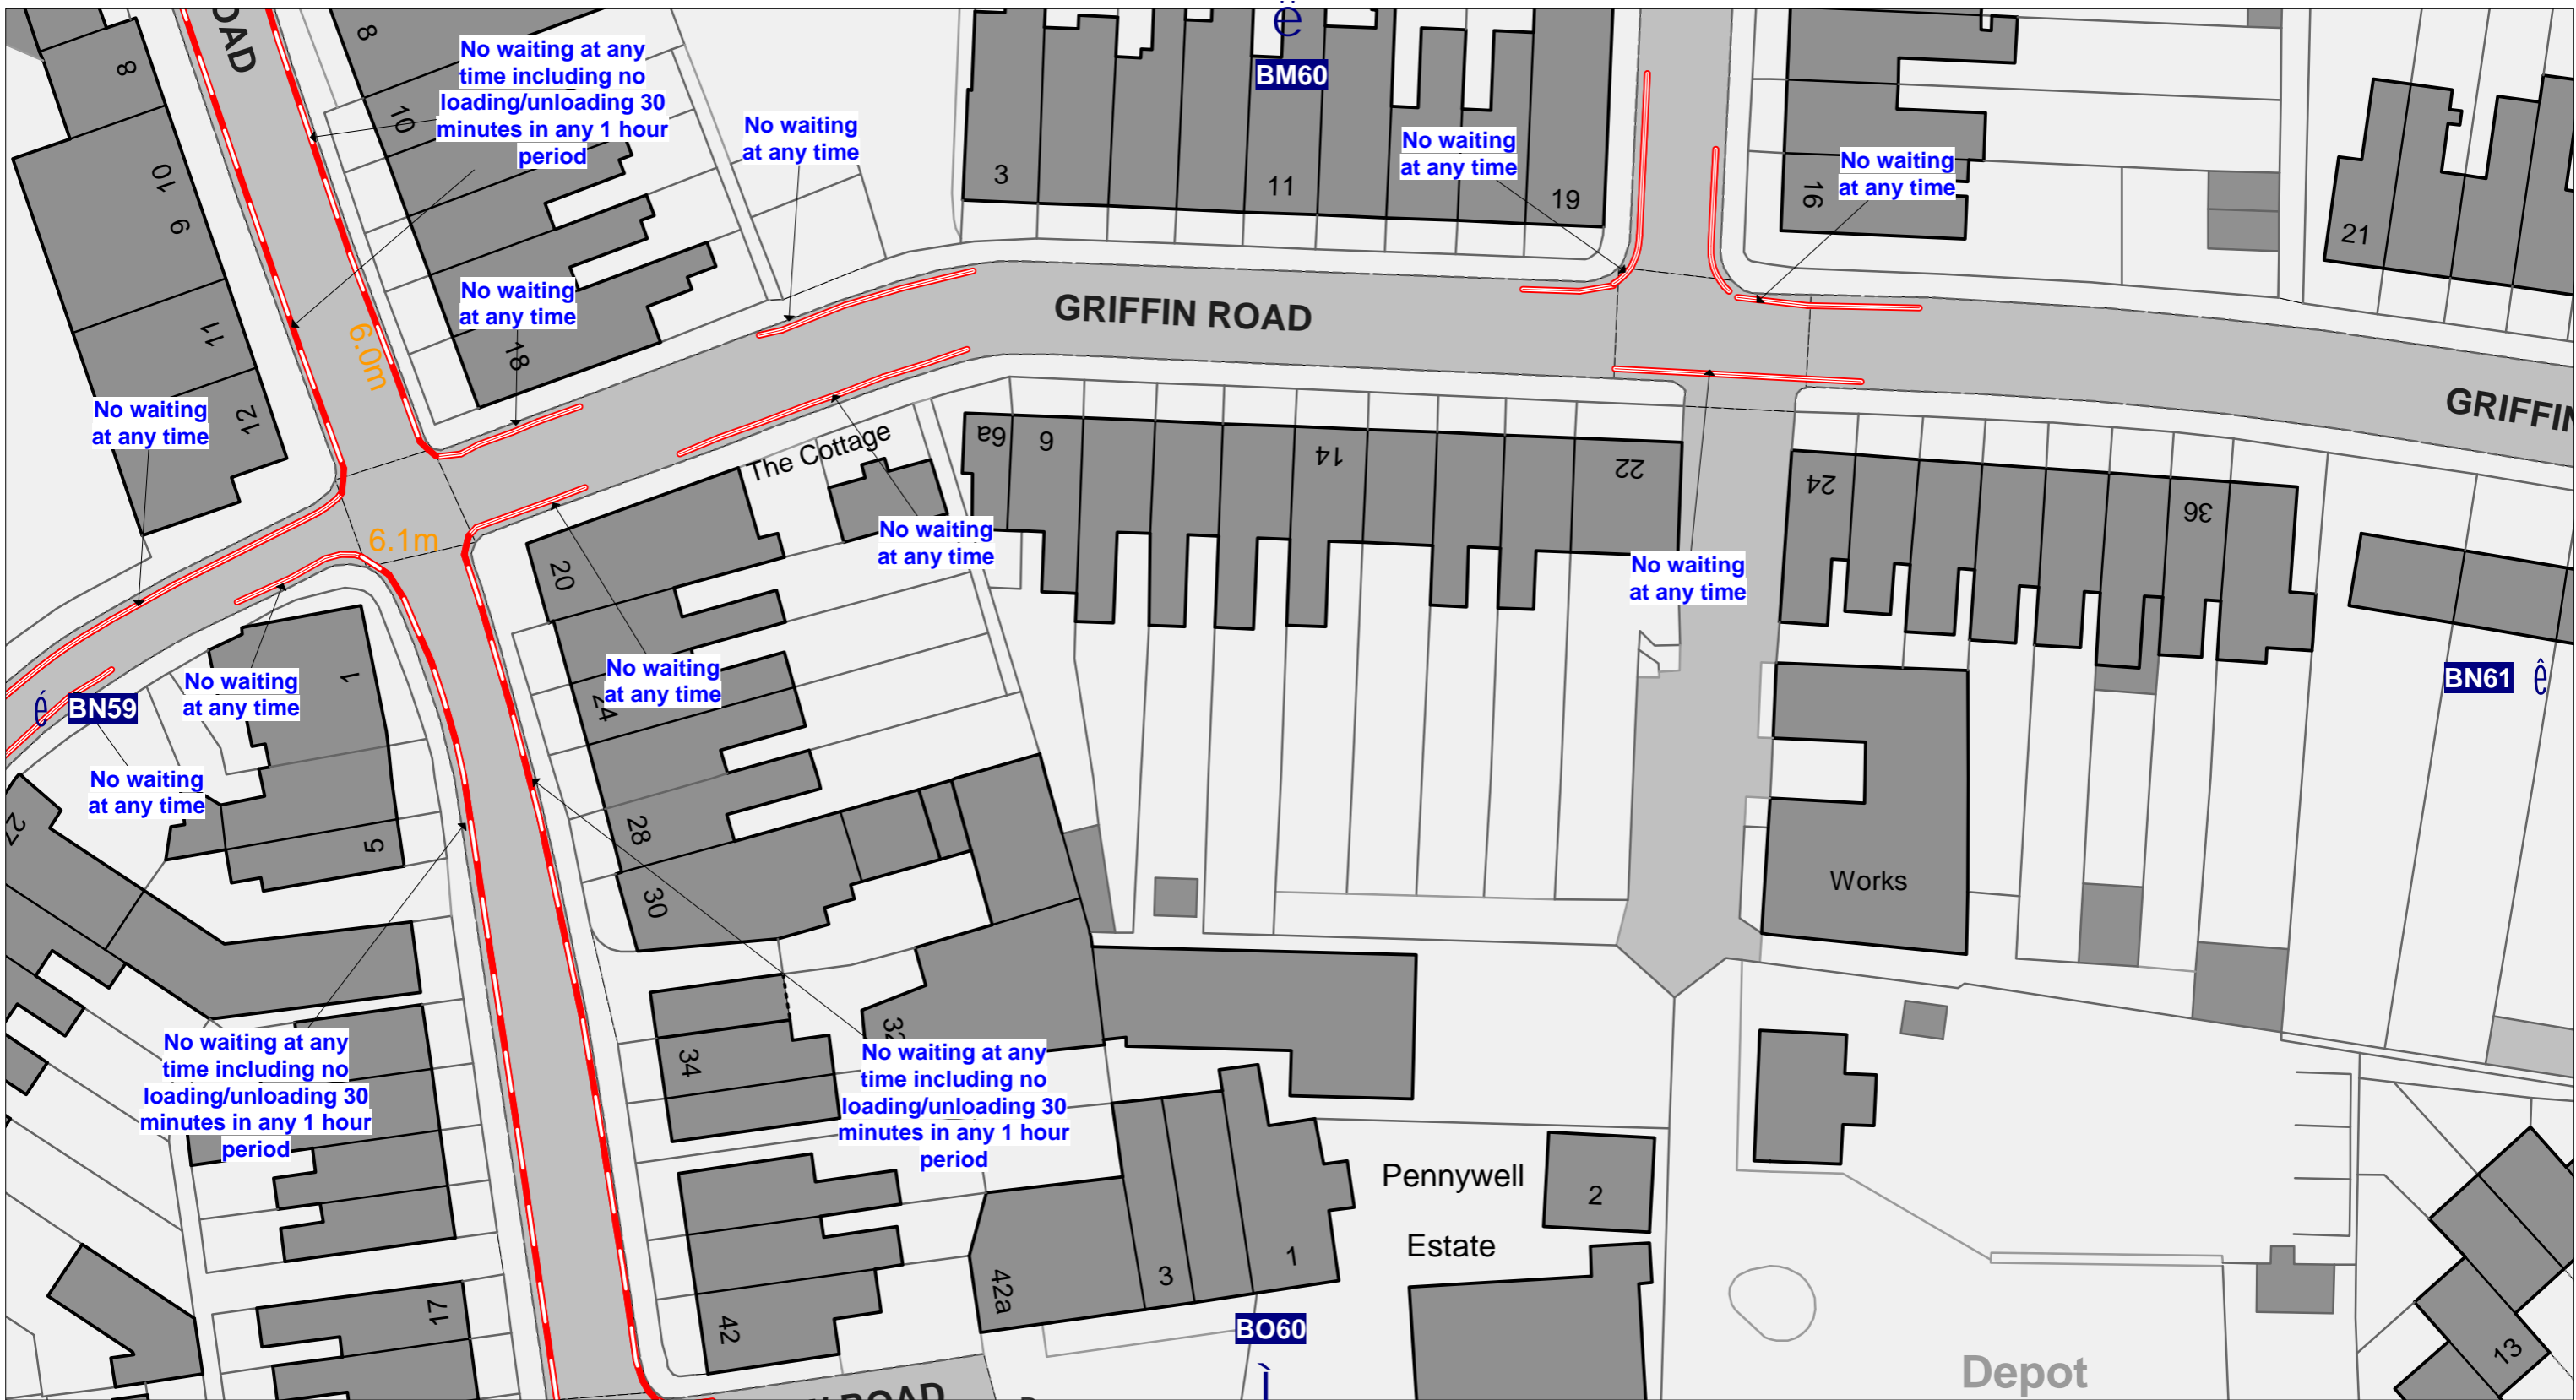

**NORTH SOMERSET DISTRICT COUNCIL  
 (PROHIBITION AND RESTRICTION OF STOPPING AND WAITING,  
 LOADING AND UNLOADING, AND ON-STREET PARKING PLACES)  
 (CONSOLIDATION) ORDER 2017**



**Development & Environment  
 Town Hall  
 Walliscote Grove Road  
 Weston-super-Mare  
 BS23 1UJ**

||

**Tile No**

Tile Ref: BN60


DATE

SHEET REVISION  
 NUMBER

DRAFT

SCALE

1 : 500

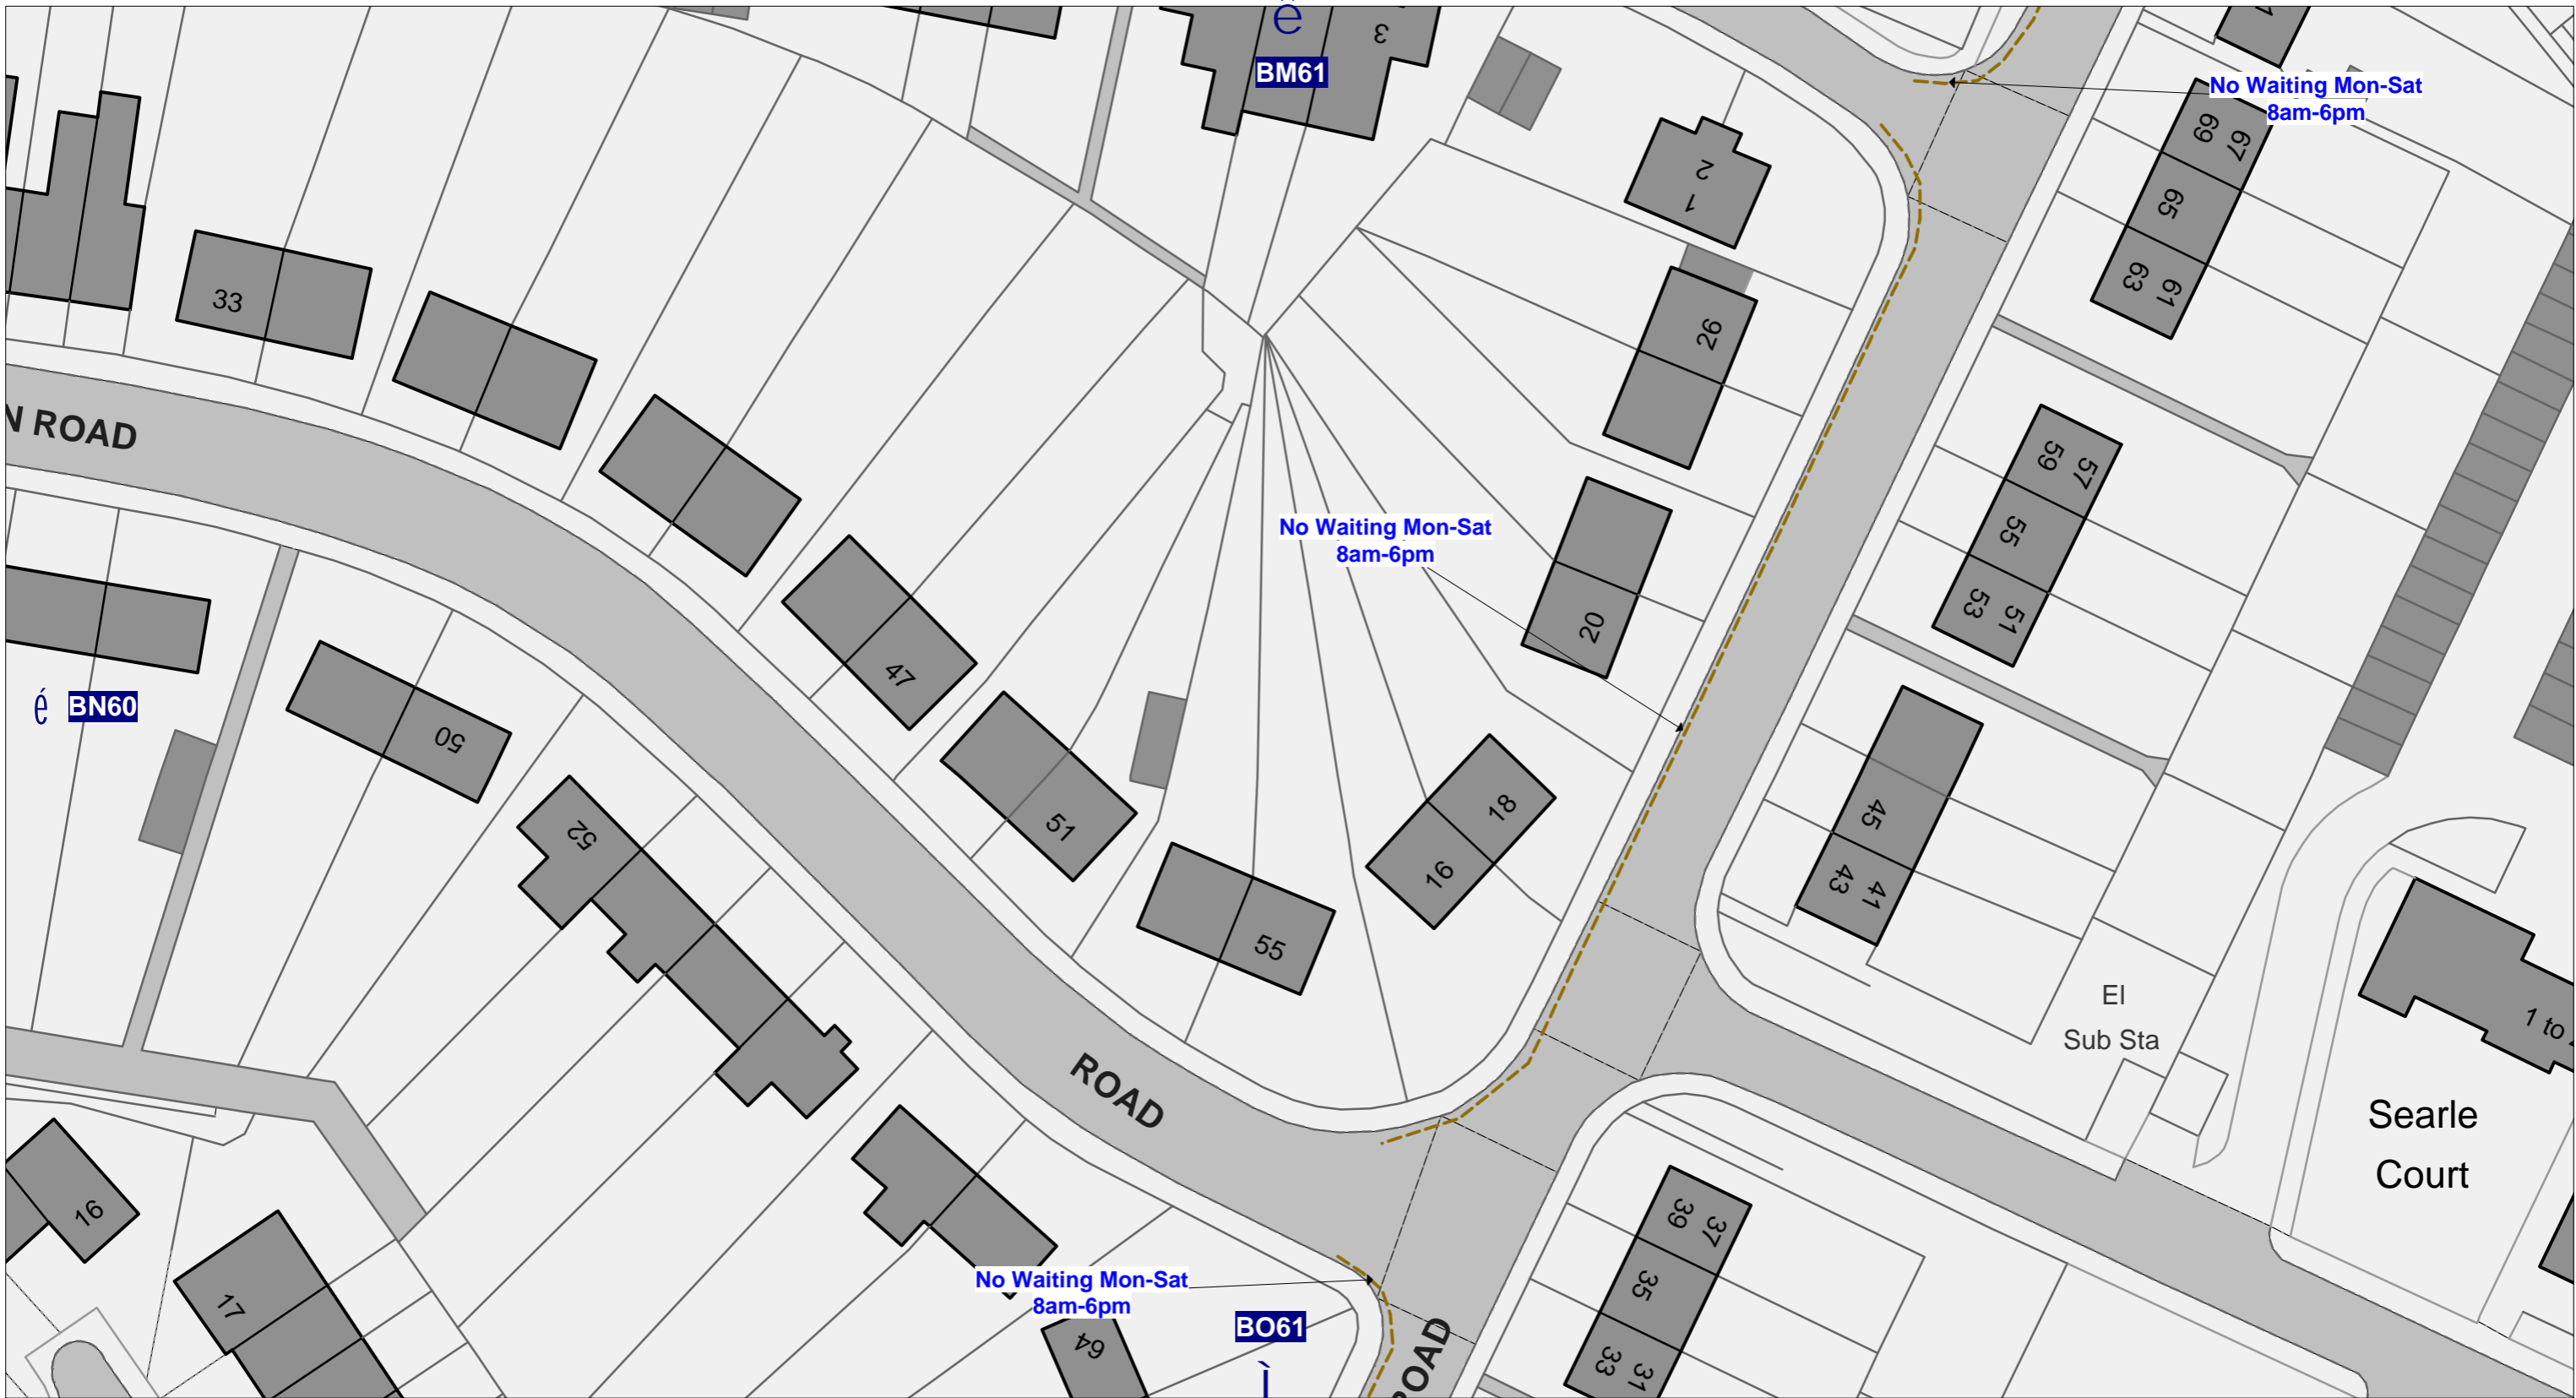

**NORTH SOMERSET DISTRICT COUNCIL  
 (PROHIBITION AND RESTRICTION OF STOPPING AND WAITING,  
 LOADING AND UNLOADING, AND ON-STREET PARKING PLACES)  
 (CONSOLIDATION) ORDER 2017**



**Development & Environment  
 Town Hall  
 Walliscote Grove Road  
 Weston-super-Mare  
 BS23 1UJ**



**Tile No**

Tile Ref: BN61


DATE

SHEET REVISION  
 NUMBER

DRAFT

SCALE

1 : 500

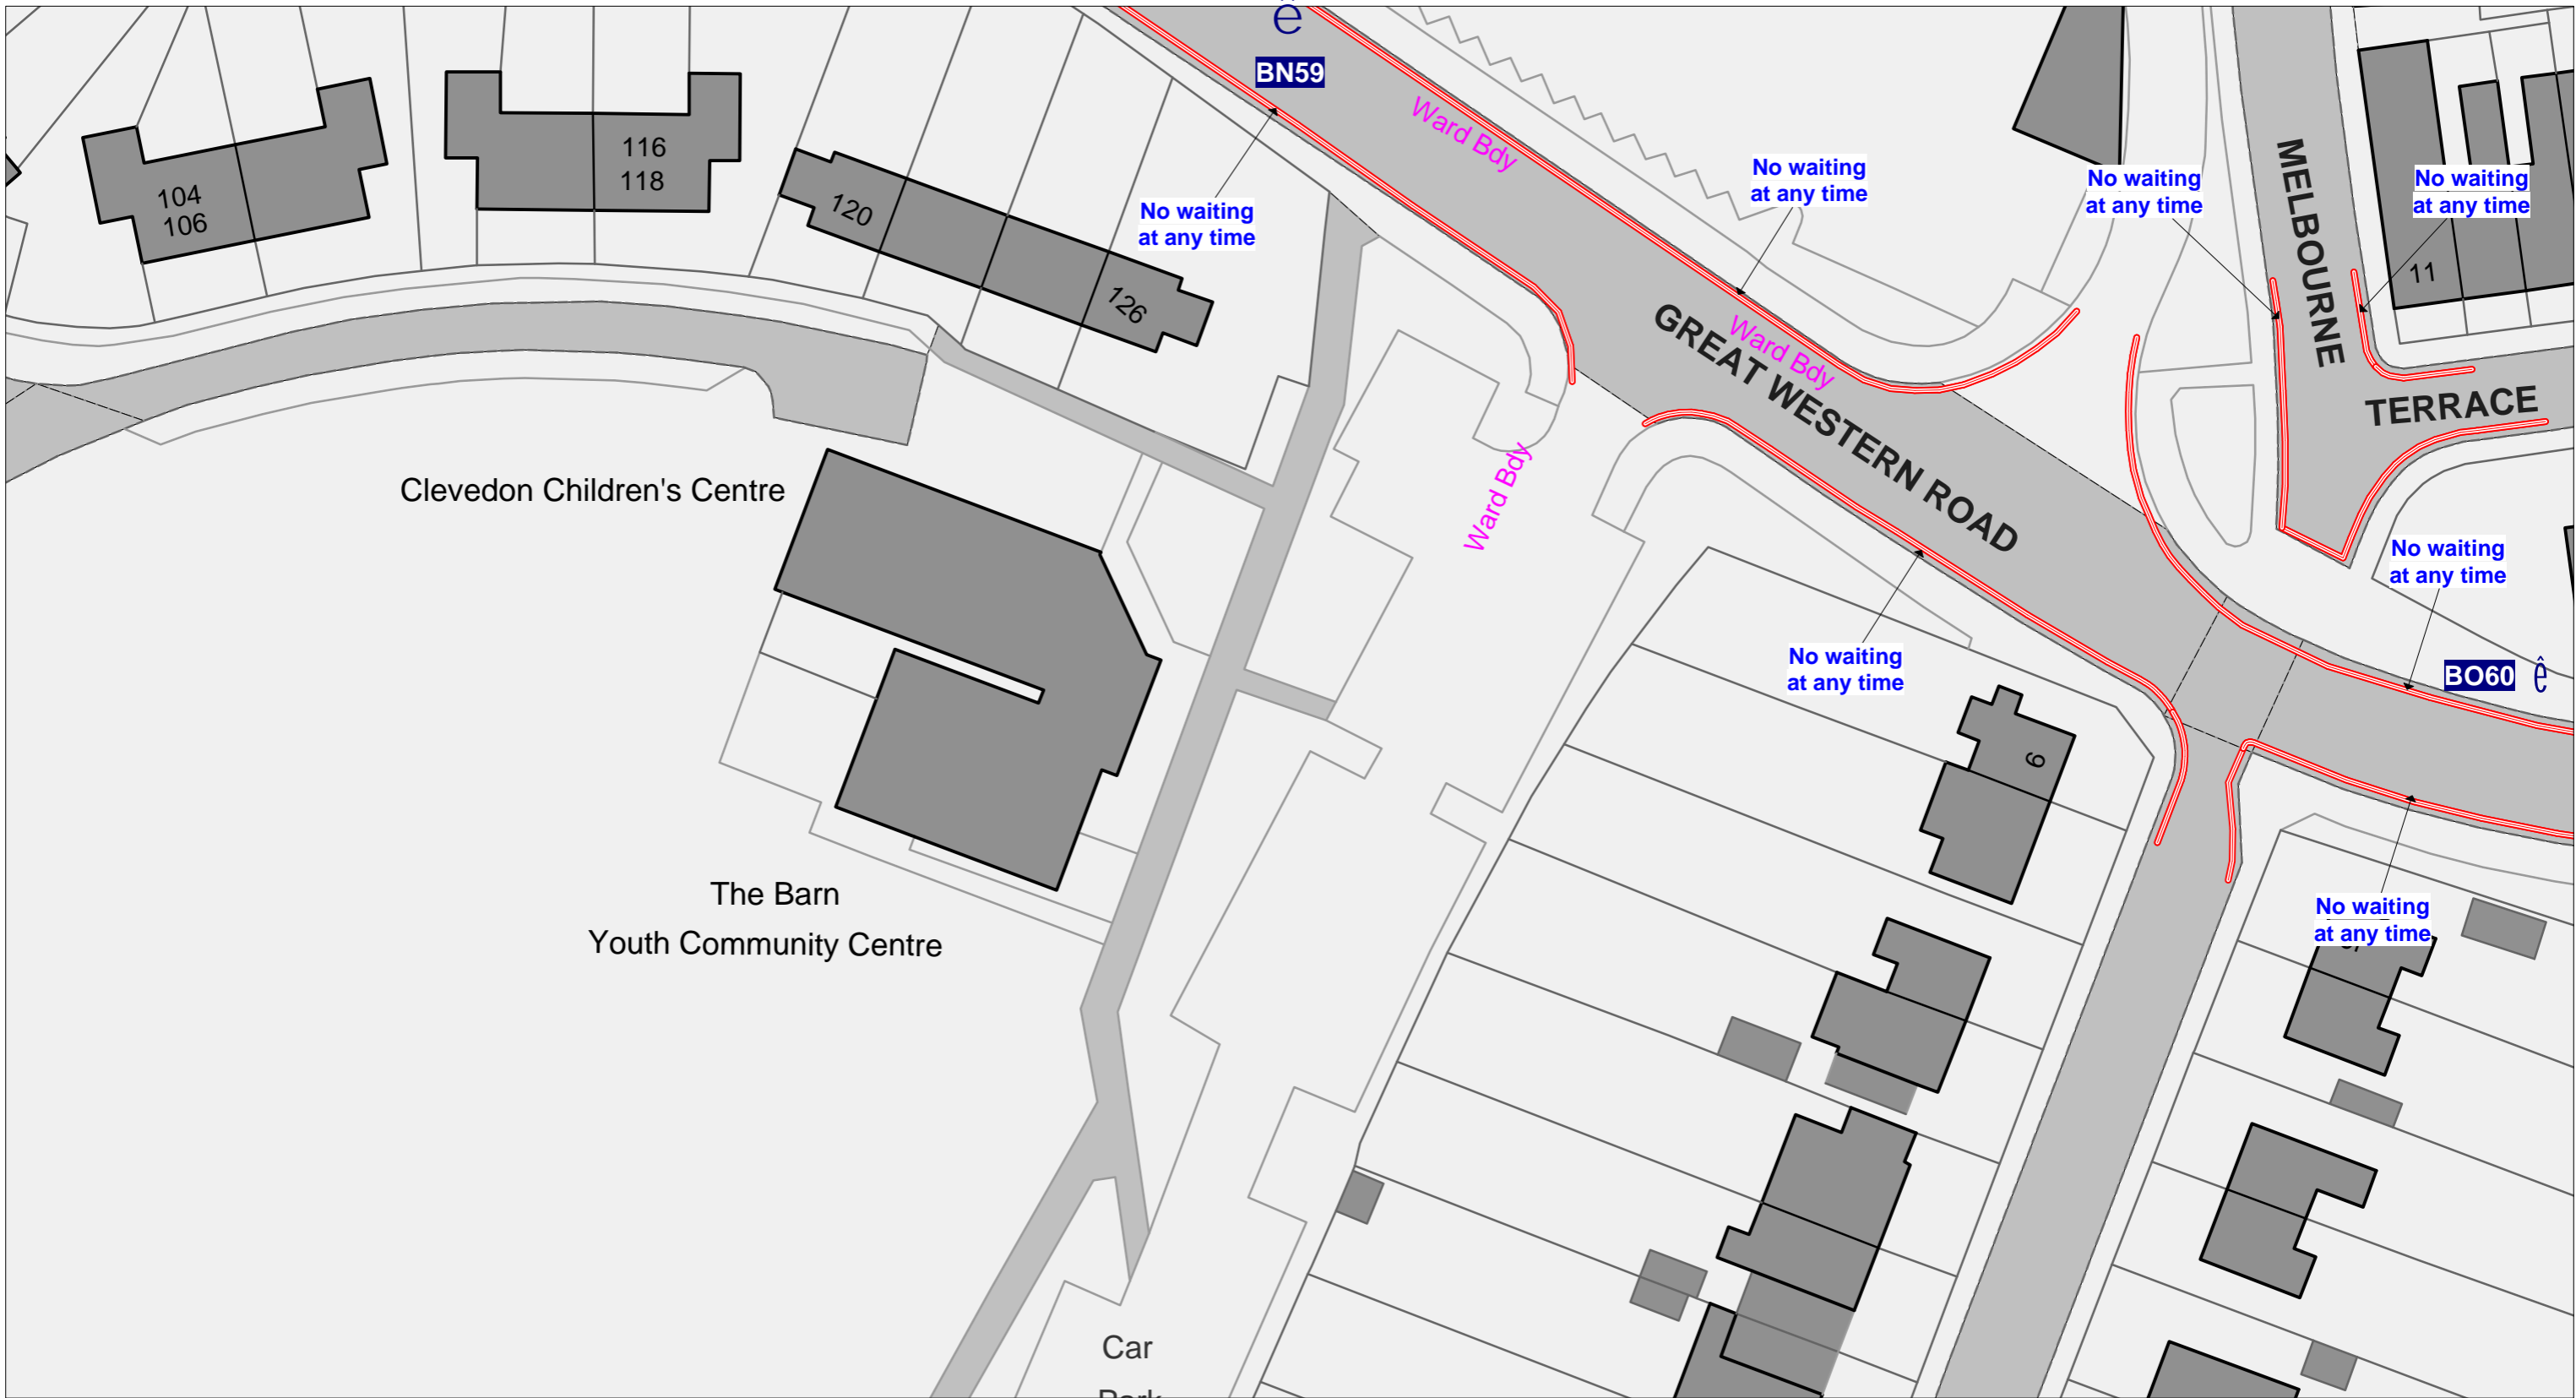

||

**NORTH SOMERSET DISTRICT COUNCIL  
(PROHIBITION AND RESTRICTION OF STOPPING AND WAITING,  
LOADING AND UNLOADING, AND ON-STREET PARKING PLACES)  
(CONSOLIDATION) ORDER 2017**



**Development & Environment  
Town Hall  
Walliscote Grove Road  
Weston-super-Mare  
BS23 1UJ**

**Tile No**

Tile Ref: BO59


DATE

SHEET REVISION  
NUMBER

DRAFT

SCALE

1 : 500

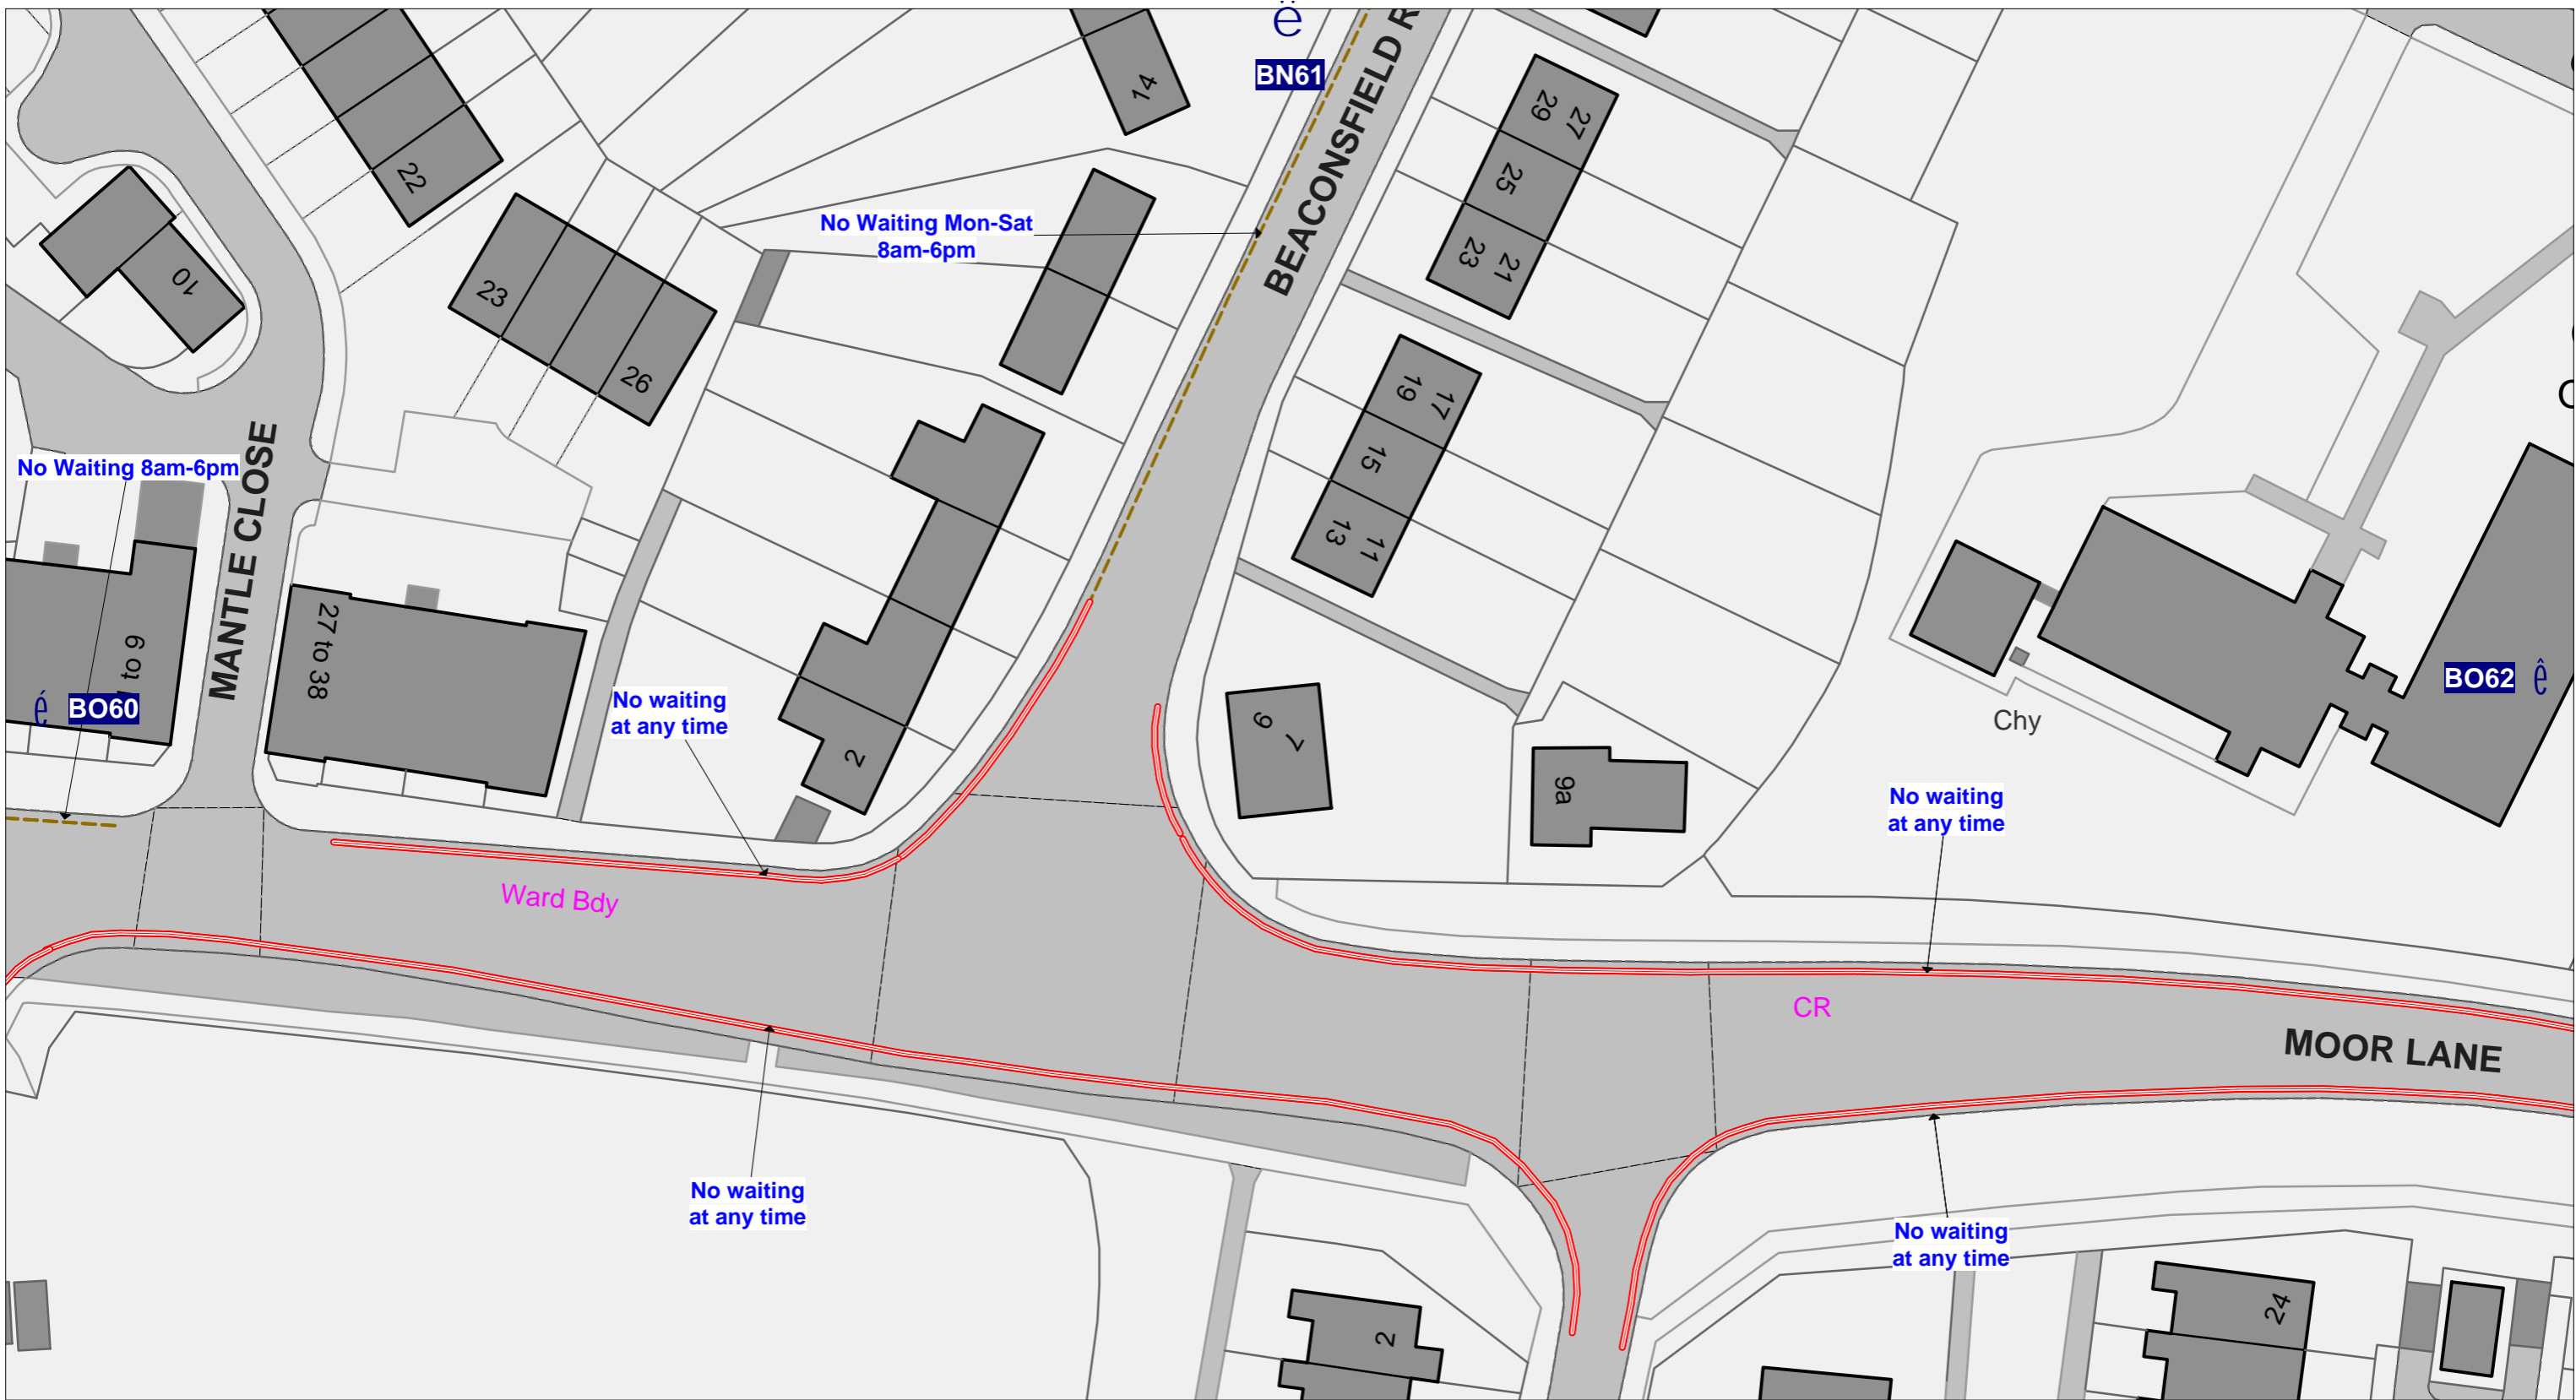

**NORTH SOMERSET DISTRICT COUNCIL  
 (PROHIBITION AND RESTRICTION OF STOPPING AND WAITING,  
 LOADING AND UNLOADING, AND ON-STREET PARKING PLACES)  
 (CONSOLIDATION) ORDER 2017**



**Development & Environment  
 Town Hall  
 Walliscote Grove Road  
 Weston-super-Mare  
 BS23 1UJ**



<b>Tile No</b>	Tile Ref: BO61
DATE	
SHEET REVISION NUMBER	DRAFT
SCALE	1 : 500

© Crown copyright and database rights 2018 Ordnance Survey 100023397. You are not permitted to copy, sub-license, distribute or sell any of this data to third parties in any form. OS Licence No. 100023397.

**PROPOSED RESTRICTIONS**