

NORTH SOMERSET DISTRICT COUNCIL

**(PROHIBITION AND RESTRICTION OF STOPPING AND WAITING,
LOADING AND UNLOADING, AND ON-STREET PARKING PLACES)
(CONSOLIDATION) ORDER 2017 (VARIATION NO.5) ORDER 2018**

Parking restrictions for several roads in Kewstoke

- **Notice of Intent**
 - **Draft Order**
- **Statement of Reasons**

Advertised 5th July

Objection period ends 27th July

North Somerset Council
Highways and Transport

Tel: 01934 888888

Email: traffic.orders@n-somerset.gov.uk

NOTICE OF INTENT

NORTH SOMERSET DISTRICT COUNCIL

(PROHIBITION AND RESTRICTION OF STOPPING AND WAITING, LOADING AND UNLOADING, AND ON-STREET PARKING PLACES) (CONSOLIDATION) ORDER 2017 (VARIATION NO.5) ORDER 2018

Notice is HERBY GIVEN that North Somerset Council (hereinafter referred to as “the Council”) proposes to make an Order under the Road Traffic Regulation Act 1984, as amended.

The general effect of the Order shall be to **impose parking restrictions on several streets in Kewstoke**. The affected streets are described in the Schedule to this Notice.

The restriction will prevent waiting on the described roads between 8am and 6pm and will be defined by a Restricted Parking Zone, signed at the entry and exit points.

Full details of the proposal are contained in the draft Order which together with a plan, Statement of the Council’s Reasons for proposing to make the Order and a copy of plans to be revoked may be inspected at the following locations:-

- Castlewood, Tickenham Road, Clevedon BS21 6FW during normal office hours
- Town Hall, Weston-super-Mare, BS23 1UJ during normal office hours
- North Somerset Council website, which can be found following the QR code bellow or at the following website www.n-somerset.gov.uk/notices

Should you wish to make any observations on this proposal (whether you support or object the proposal) you should make them in writing to the Director of Development and Environment at the address below, or the email address below quoting the reference KS/BW/2018 by 5pm on the 27th July

Any objections must specify the grounds on which they are made. Please note that all representations received may be considered in public by the District Council and that the substance of any representation together with the name and address of the person making it could become available for public inspection.

Town Hall
Weston-super-Mare
BS23 1UJ
Tel No (01934) 888888
Email traffic.orders@n-somerset.gov.uk

NICHOLAS BRAIN
Head of Legal and Democratic
Services

Dated: 5th July 2018



Schedule

- Beach Road:** From the entrance to the Sand Point National Trust Car Park to its junction with Kewstoke Road.
- Crookes Lane:** From its junction with Beach Road to a point 55m North west of its junction with Lower Norton Lane
- Myrtle Tree Crescent:** Its full extent
- Sand Road:** From its junction with Beach Road to the entrance to Country View Holiday Park
- St. Bridges Close:** Its full extent

DRAFT ORDER

NORTH SOMERSET DISTRICT COUNCIL

(PROHIBITION AND RESTRICTION OF STOPPING AND WAITING, LOADING AND UNLOADING, AND ON-STREET PARKING PLACES) (CONSOLIDATION) ORDER 2017 (VARIATION NO.5) ORDER 2018

The District Council of North Somerset (hereinafter referred to as “the Council”) in exercise of its powers under Sections 1(1), 2(1) to (3), 4(1), 36, 45, 46, 49, 53 and 122, and Part IV of Schedule 9 to the Road Traffic Regulation Act 1984 as amended (hereinafter referred to as “the Act of 1984”) and the Traffic Management Act 2004 as amended (hereinafter referred to as “the Act of 2004”), and of all other enabling powers, and after consultation with the Chief Officer of Police in accordance with Part III of Schedule 9 to the Act of 1984, does hereby make the following Order:

1. THIS ORDER shall come into operation on the ^{**th} **** 2018 and may be cited as the North Somerset District Council (Prohibition and Restriction of Stopping and Waiting, Loading and Unloading, and On-Street Parking Places) (Consolidation) Order 2017 (Variation No.5) Order 2018.
2. The North Somerset District Council (Prohibition and Restriction of Stopping and Waiting, Loading and Unloading, and On-Street Parking Places) (Consolidation) Order 2017 is hereby varied as follows:
 - (i) By removing the plans listed in Schedule 1 to this Order.
 - (ii) By inserting the plans listed in Schedule 2 to this Order.

GIVEN under the Common Seal of the District Council of North Somerset the *** day of **** 2018.

The COMMON SEAL of)
the DISTRICT COUNCIL)
of NORTH SOMERSET)
was hereunto affixed)
in the presence of :-)

Head of Legal and Democratic Services

Schedule 1
(Plans to be removed)

<u>Plan reference</u>	<u>Sheet revision number</u>	<u>Streets affected</u>	<u>Parish</u>
EE20	1	Beach Road	Kewstoke
EF20	1	Beach Road	Kewstoke
EG20	1	Beach Road	Kewstoke

Schedule 2
(Plans to be inserted)

<u>Plan reference</u>	<u>Sheet revision number</u>	<u>Streets affected</u>	<u>Parish</u>
EE20	2	Beach Road	Kewstoke
EF20	2	Beach Road	Kewstoke
EG20	2	Beach Road	Kewstoke
?	1	Crookes Lane	Kewstoke
?	1	Myrtle Tree Crescent	Kewstoke
?	1	Sand Road	Kewstoke
?	1	St. Bridges Close	Kewstoke

Note: The sealed Order will include many additional tiles to cover the extent of the roads described by the Notice of Intent. These new tiles will be included in Schedule 2 of the final Order.

STATEMENT OF REASONS

NORTH SOMERSET DISTRICT COUNCIL


(PROHIBITION AND RESTRICTION OF STOPPING AND WAITING, LOADING AND UNLOADING, AND ON-STREET PARKING PLACES) (CONSOLIDATION) ORDER 2017 (VARIATION NO.5) ORDER 2018

North Somerset Council proposes to impose parking restrictions on several roads in Kewstoke.

The restriction will facilitate the passage of traffic and help to improve the amenities of the village.

David Murphy
Highways and Transport
North Somerset Council
Town Hall
Walliscote Grove Road
Weston-super-Mare
BS23 1UJ

Date: 5th July 2018

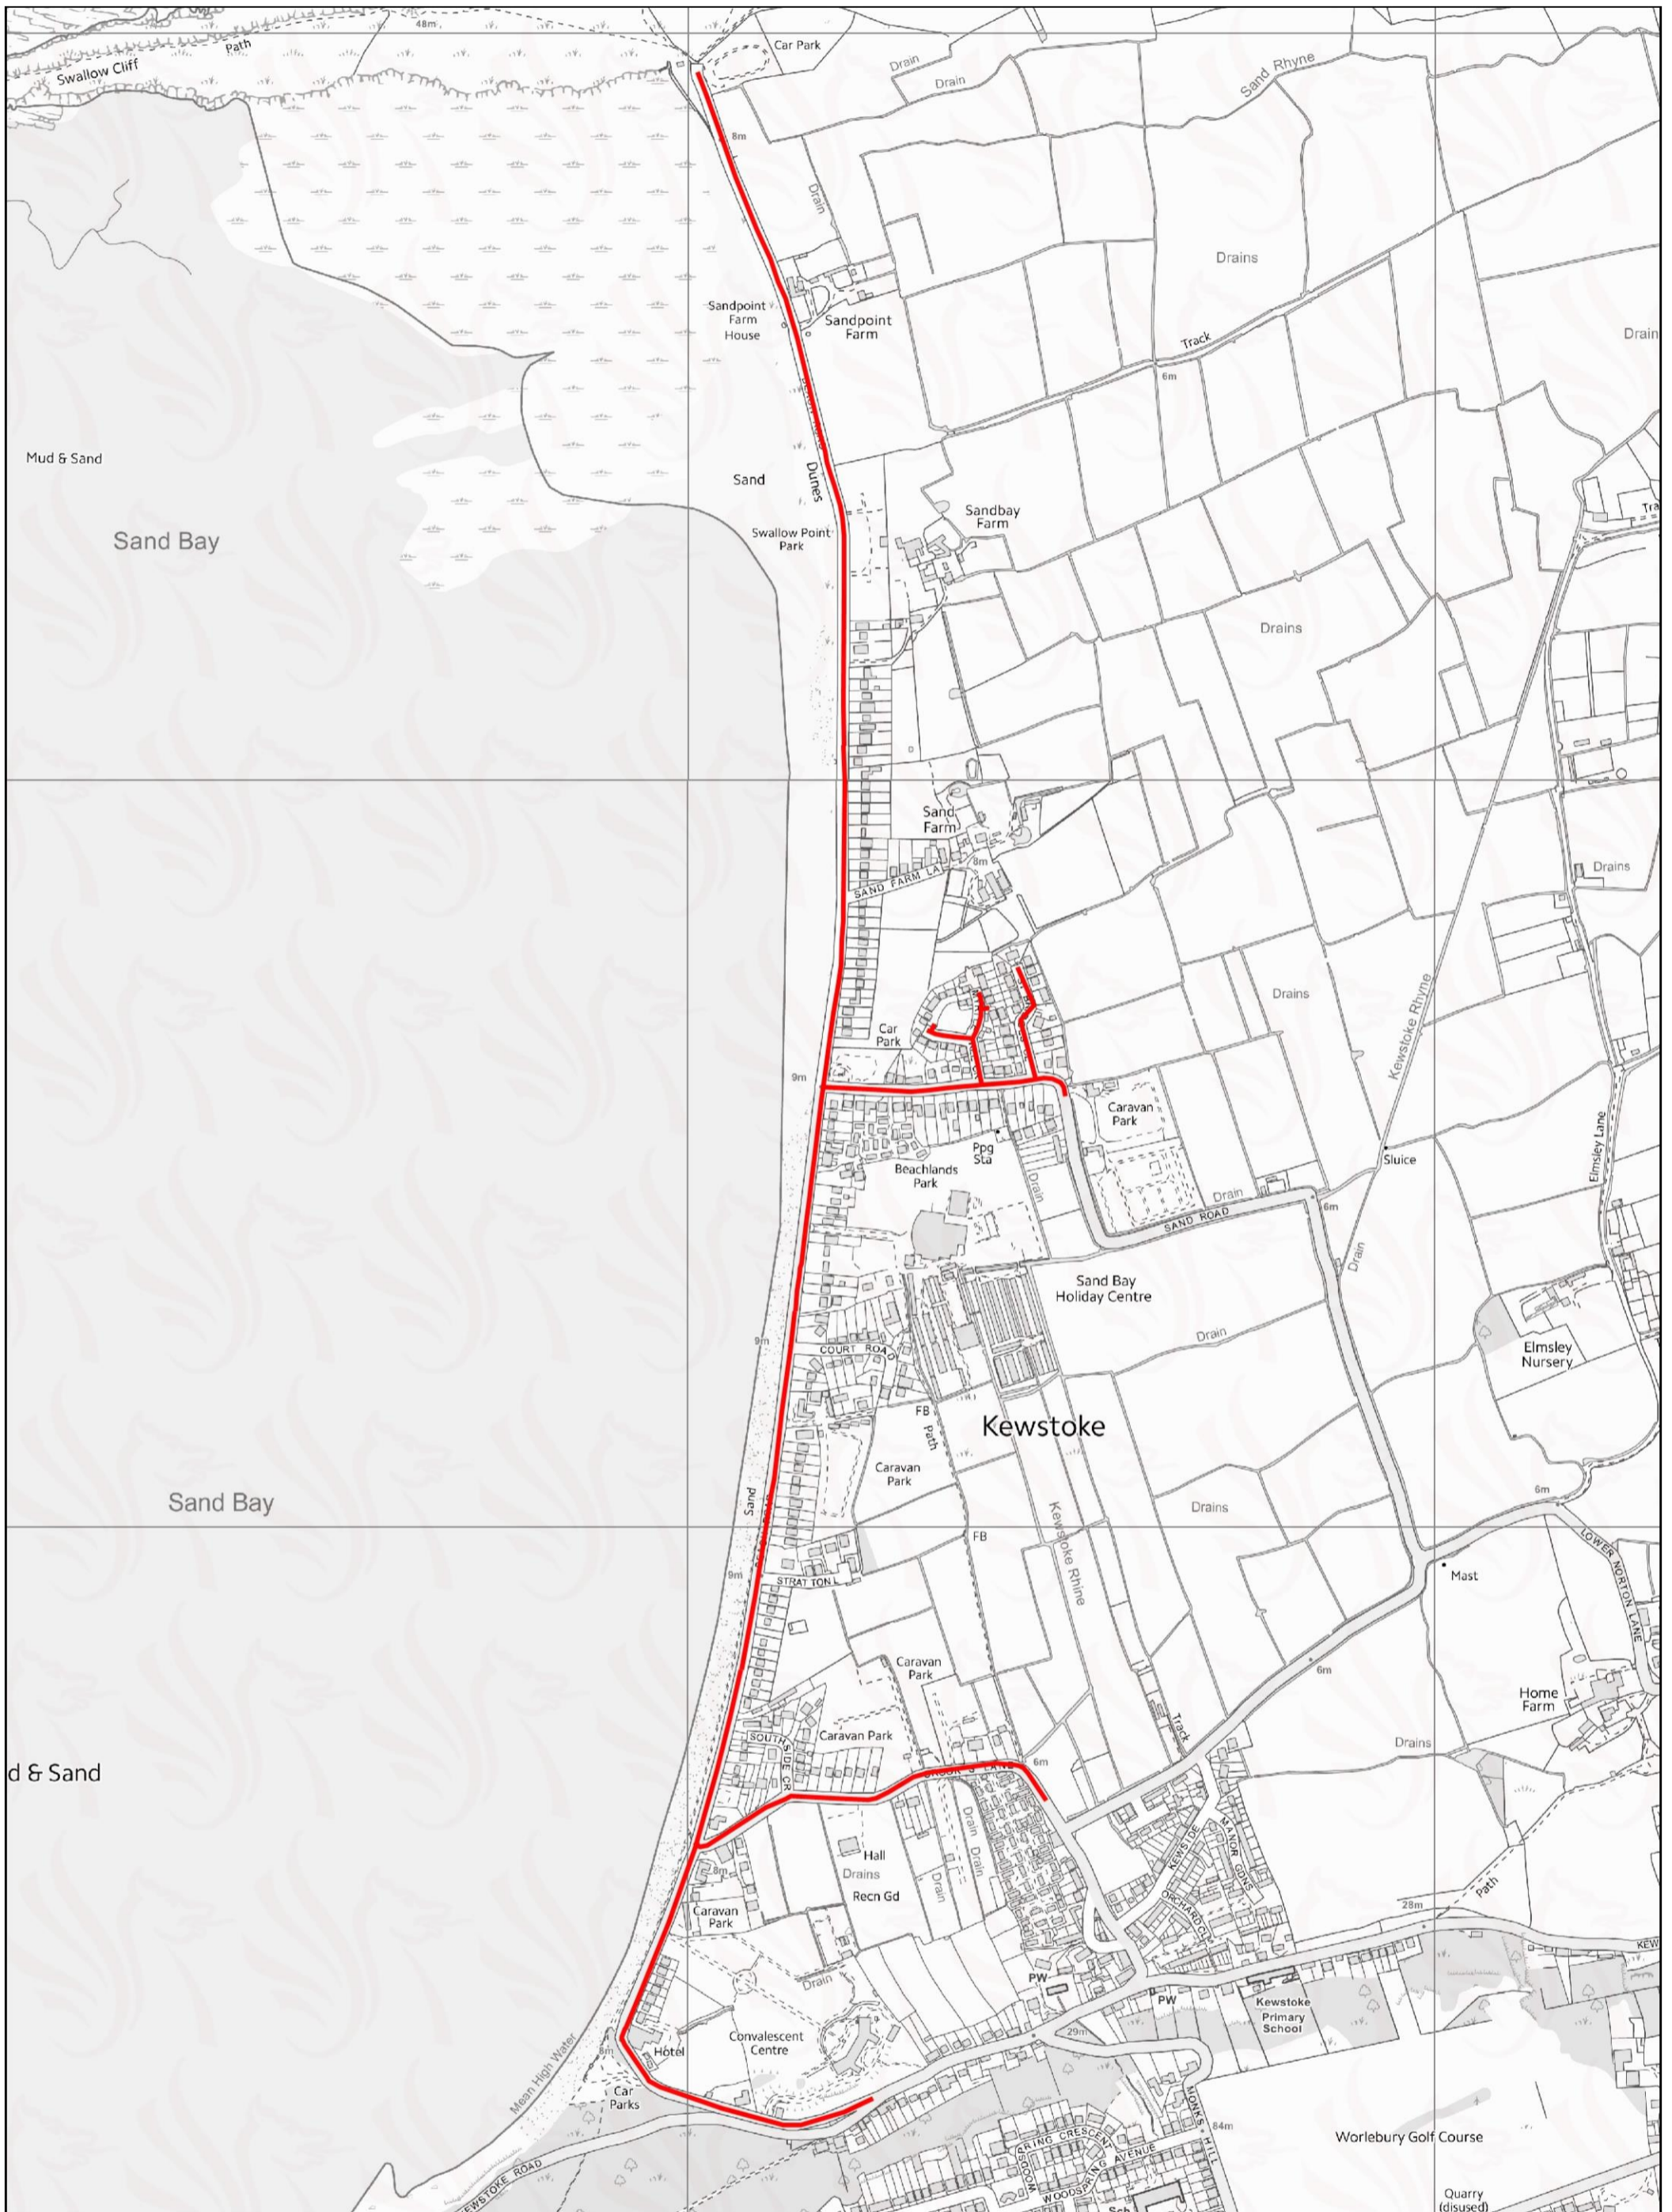

Kewstoke Restricted Parking Zone



Scale: 1:8007
 Drawn by: Bethan Wakefield
 Date: 14 June 2018
 Time: 15:43:41

