

NORTH SOMERSET DISTRICT COUNCIL

**(PROHIBITION AND RESTRICTION OF STOPPING AND WAITING,
LOADING AND UNLOADING, AND ON-STREET PARKING PLACES)
(CONSOLIDATION) ORDER 2017 (VARIATION NO.6) ORDER 2018**

Parking restriction on High Street Portbury

- **Notice of Intent**
- **Draft Order**
- **Statement of Reasons**
- **Proposed and Existing Plans**

Advertised 19th July

Objection period ends 10th August

North Somerset Council
Highways and Transport

Tel: 01934 888888

Email: traffic.orders@n-somerset.gov.uk

NOTICE OF INTENT

NORTH SOMERSET DISTRICT COUNCIL

(PROHIBITION AND RESTRICTION OF STOPPING AND WAITING, LOADING AND UNLOADING, AND ON-STREET PARKING PLACES) (CONSOLIDATION) ORDER 2017 (VARIATION NO.6) ORDER 2018

Notice is HERBY GIVEN that North Somerset Council (hereinafter referred to as “the Council”) proposes to make an Order under the Road Traffic Regulation Act 1984, as amended.

The general effect of the Order shall be to **impose a no waiting at any time (double yellow lines) restriction on High Street in Portbury**. The extent of the proposed restriction is from a point in line with the eastern face of the garage outside No.2 High Street, to a point in line with the eastern face of the garage outside No.6 High Street, on the southern side of the road only.

Full details of the proposal are contained in the draft Order which together with a plan, Statement of the Council’s Reasons for proposing to make the Order and a copy of plans to be revoked may be inspected at the following locations: -

- Castlewood, Tickenham Road, Clevedon BS21 6FW during normal office hours
- Town Hall, Weston-super-Mare, BS23 1UJ during normal office hours
- North Somerset Council website, which can be found following the QR code bellow or at the following website www.n-somerset.gov.uk/notices

Should you wish to make any observations on this proposal (whether you support or object the proposal) you should make them in writing to the Director of Development and Environment at the address below, or the email address below quoting the reference PPR/BW/2018 by 5pm on 10th August.

Any objections must specify the grounds on which they are made. Please note that all representations received may be considered in public by the District Council and that the substance of any representation together with the name and address of the person making it could become available for public inspection.

Town Hall
Weston-super-Mare
BS23 1UJ
Tel No (01934) 888888
Email traffic.orders@n-somerset.gov.uk

NICHOLAS BRAIN
Head of Legal and Democratic
Services

Dated: 19th July 2018



DRAFT ORDER

NORTH SOMERSET DISTRICT COUNCIL

(PROHIBITION AND RESTRICTION OF STOPPING AND WAITING, LOADING AND UNLOADING, AND ON-STREET PARKING PLACES) (CONSOLIDATION) ORDER 2017 (VARIATION NO.6) ORDER 2018

The District Council of North Somerset (hereinafter referred to as “the Council”) in exercise of its powers under Sections 1(1), 2(1) to (3), 4(1), 36, 45, 46, 49, 53 and 122, and Part IV of Schedule 9 to the Road Traffic Regulation Act 1984 as amended (hereinafter referred to as “the Act of 1984”) and the Traffic Management Act 2004 as amended (hereinafter referred to as “the Act of 2004”), and of all other enabling powers, and after consultation with the Chief Officer of Police in accordance with Part III of Schedule 9 to the Act of 1984, does hereby make the following Order:

1. THIS ORDER shall come into operation on the **th **** 2018 and may be cited as the North Somerset District Council (Prohibition and Restriction of Stopping and Waiting, Loading and Unloading, and On-Street Parking Places) (Consolidation) Order 2017 (Variation No.6) Order 2018.
2. The North Somerset District Council (Prohibition and Restriction of Stopping and Waiting, Loading and Unloading, and On-Street Parking Places) (Consolidation) Order 2017 is hereby varied as follows:
 - (i) By removing the plans listed in Schedule 1 to this Order.
 - (ii) By inserting the plans listed in Schedule 2 to this Order.

GIVEN under the Common Seal of the District Council of North Somerset the *** day of **** 2018.

The COMMON SEAL of)
the DISTRICT COUNCIL)
of NORTH SOMERSET)
was hereunto affixed)
in the presence of: -)

Head of Legal and Democratic Services

Schedule 1
(Plans to be removed)

<u>Plan reference</u>	<u>Sheet revision number</u>	<u>Streets affected</u>	<u>Parish</u>
AA104	1	High Street	Portbury
AA105	1	High Street	Portbury

Schedule 2
(Plans to be inserted)

<u>Plan reference</u>	<u>Sheet revision number</u>	<u>Streets affected</u>	<u>Parish</u>
AA104	2	High Street	Portbury
AA105	2	High Street	Portbury

STATEMENT OF REASONS

NORTH SOMERSET DISTRICT COUNCIL

(PROHIBITION AND RESTRICTION OF STOPPING AND WAITING, LOADING AND UNLOADING, AND ON-STREET PARKING PLACES) (CONSOLIDATION) ORDER 2017 (VARIATION NO.6) ORDER 2018

North Somerset Council proposes to impose a parking restriction on High Street in Portbury.

The restriction will improve visibility for pedestrians crossing and therefore will avoid danger to persons using the road or for preventing the likelihood of any such danger arising.

Bethan Wakefield
Highways and Transport
North Somerset Council
Town Hall
Walliscote Grove Road
Weston-super-Mare
BS23 1UJ

Date: 19th July 2018




**NORTH SOMERSET DISTRICT COUNCIL
 (PROHIBITION AND RESTRICTION OF STOPPING AND WAITING,
 LOADING AND UNLOADING, AND ON-STREET PARKING PLACES)
 (CONSOLIDATION) ORDER 2017**



**Development & Environment
 Town Hall
 Walliscote Grove Road
 Weston-super-Mare
 BS23 1UJ**

Key to Restriction Types Displayed

 No waiting at any time



Tile No

Tile Ref: AA104

DATE

03/04/2017

SHEET REVISION
 NUMBER

1

SCALE

1 : 500



NORTH SOMERSET DISTRICT COUNCIL
(PROHIBITION AND RESTRICTION OF STOPPING AND WAITING,
LOADING AND UNLOADING, AND ON-STREET PARKING PLACES)
(CONSOLIDATION) ORDER 2017



Development & Environment
Town Hall
Walliscote Grove Road
Weston-super-Mare
BS23 1UJ



Tile No

Tile Ref: AA104


DATE

SHEET REVISION
NUMBER

DRAFT

SCALE

1 : 500

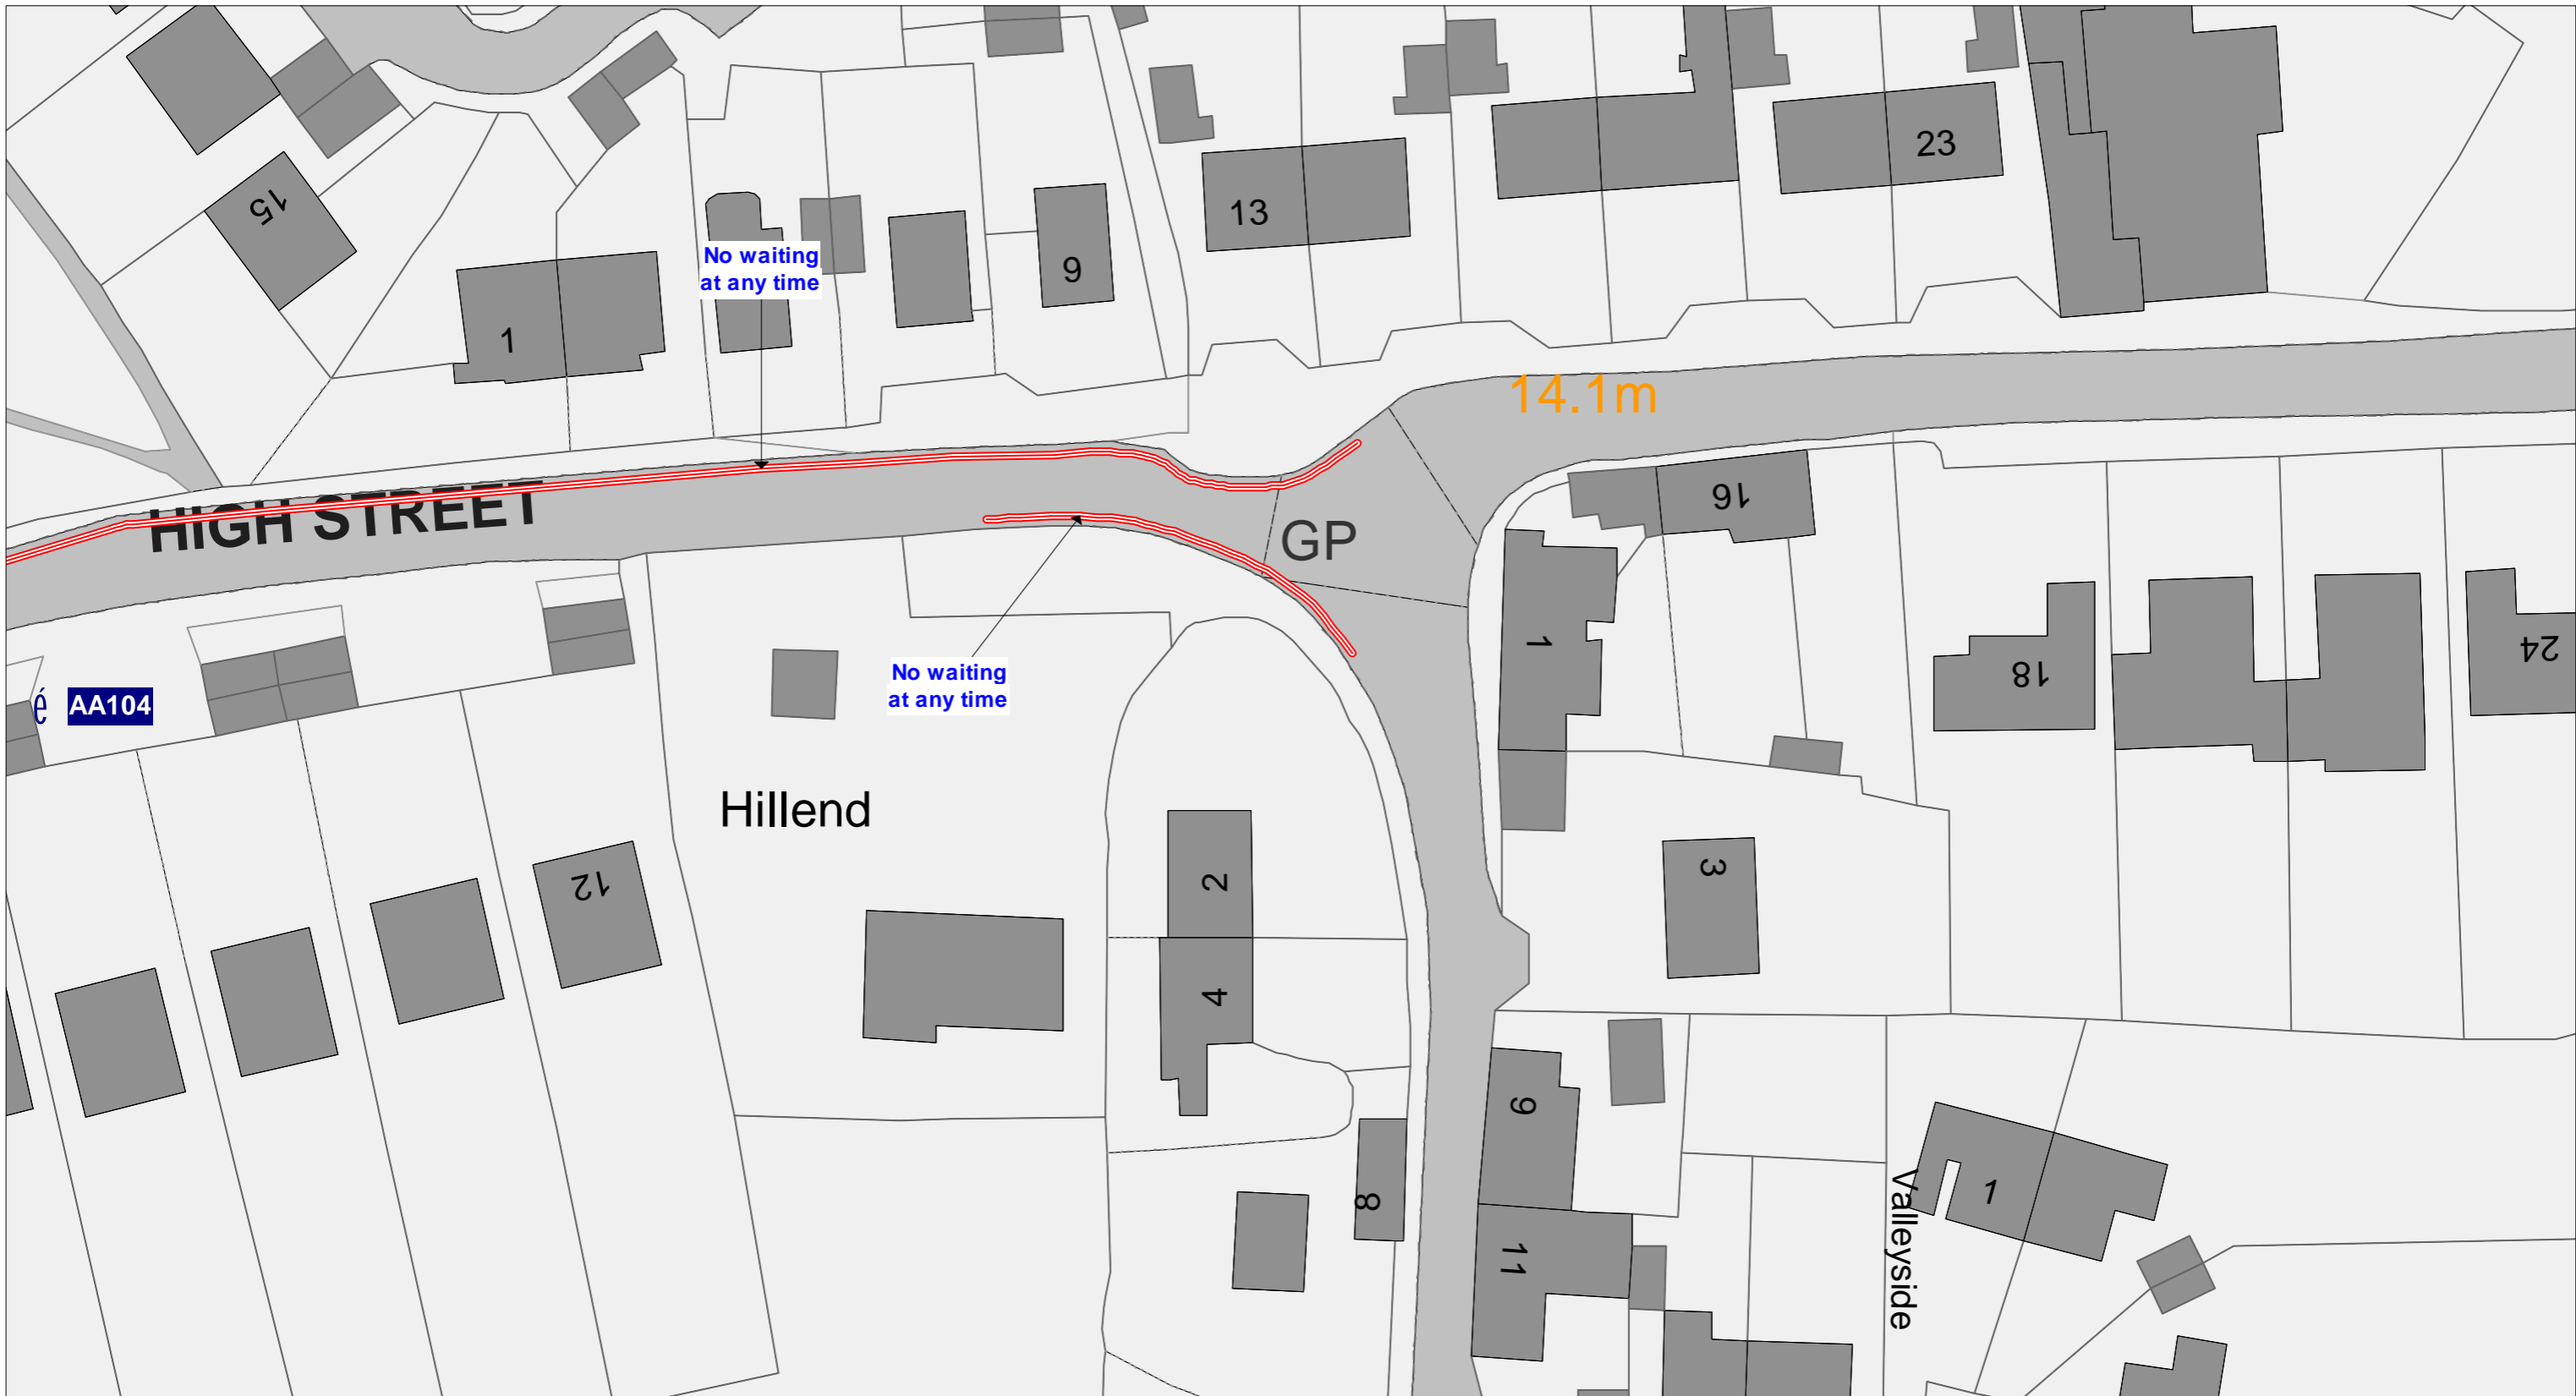


**NORTH SOMERSET DISTRICT COUNCIL
 (PROHIBITION AND RESTRICTION OF STOPPING AND WAITING,
 LOADING AND UNLOADING, AND ON-STREET PARKING PLACES)
 (CONSOLIDATION) ORDER 2017**



**Development & Environment
 Town Hall
 Walliscote Grove Road
 Weston-super-Mare
 BS23 1UJ**

Key to Restriction Types Displayed

 No waiting at any time



Tile No

Tile Ref: AA105

DATE


03/04/2017

SHEET REVISION
 NUMBER

1

SCALE

1 : 500

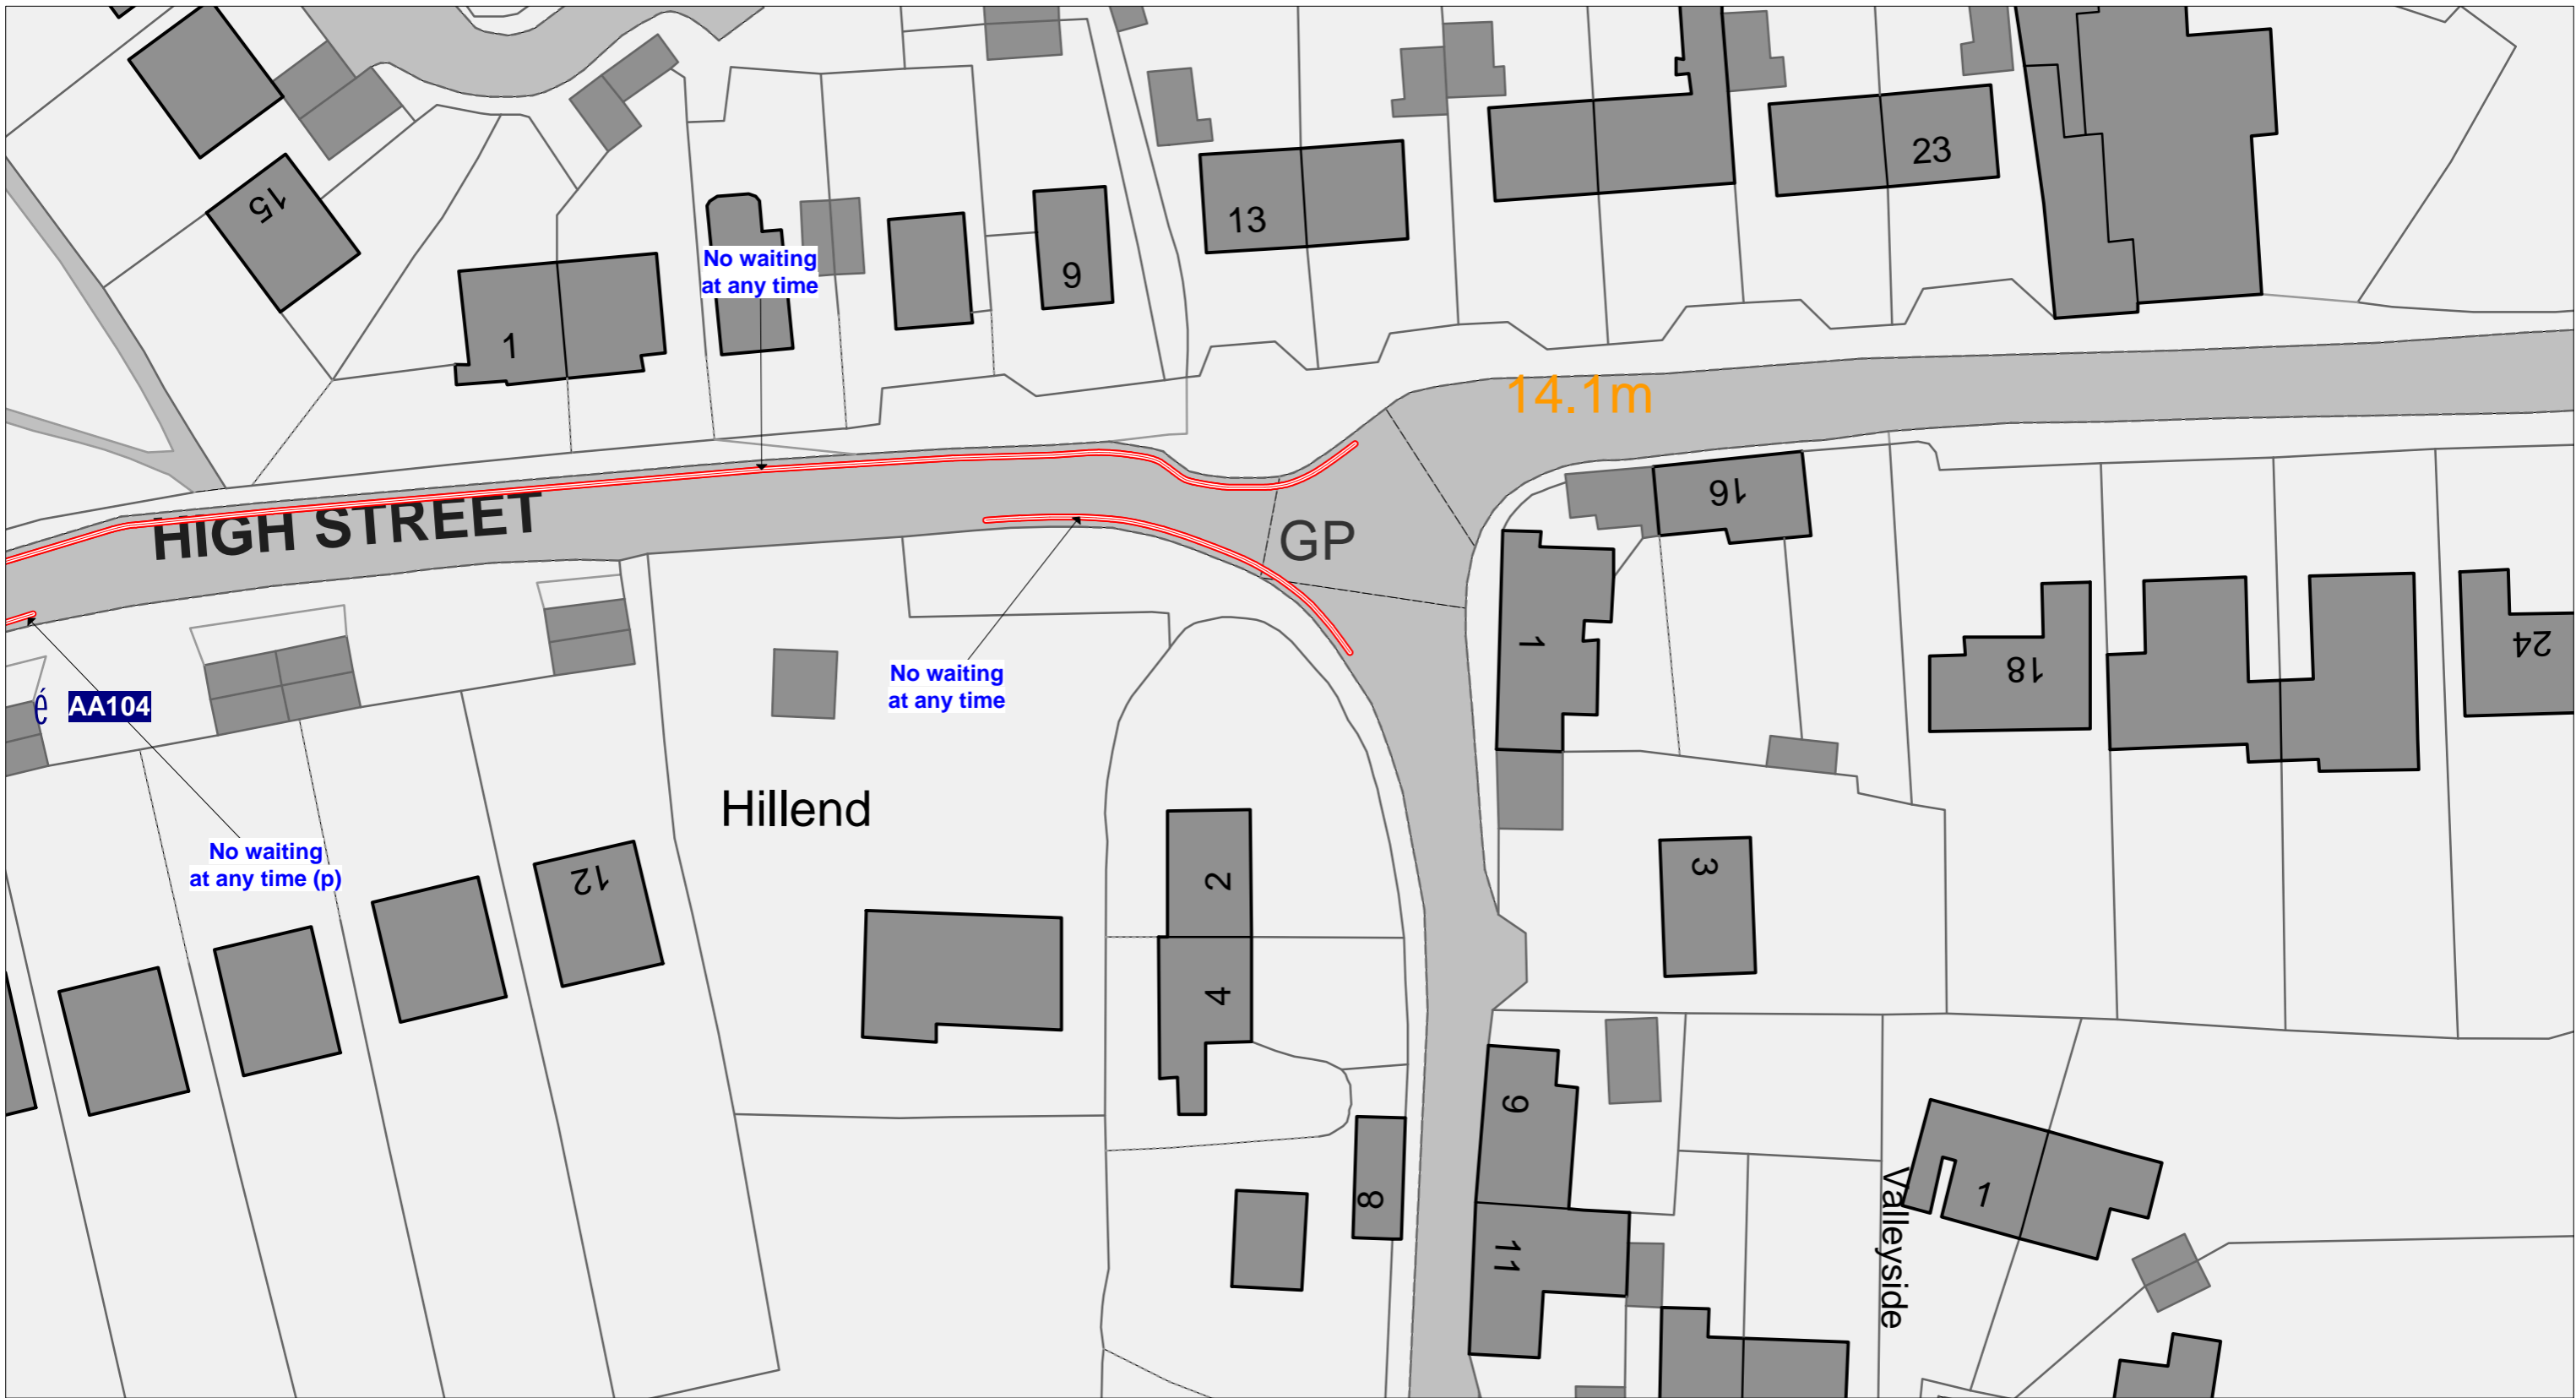

**NORTH SOMERSET DISTRICT COUNCIL
 (PROHIBITION AND RESTRICTION OF STOPPING AND WAITING,
 LOADING AND UNLOADING, AND ON-STREET PARKING PLACES)
 (CONSOLIDATION) ORDER 2017**



**Development & Environment
 Town Hall
 Walliscote Grove Road
 Weston-super-Mare
 BS23 1UJ**



Tile No

Tile Ref: AA105

DATE

SHEET REVISION
 NUMBER

DRAFT

SCALE

1 : 500