



DECISION OF DIRECTOR OF DEVELOPMENT AND ENVIRONMENT

DECISION NO. 16/17 DE 67

SUBJECT:

Allocation of postal address following applications 10/P/0756/OT2, 15/P/0568/RM and 15/P/2149/NMA. Non-material amendment to planning permission 15/P/0568/RM (submission of reserved matters of access, appearance, landscaping, layout and scale for the erection of a primary school pursuant to outline planning permission 10/P/0756/OT2.

Background:

To allocate a street number to the postal address of the new school. The address:

HAYWOOD VILLAGE ACADEMY
WHITNEY CRESCENT
WESTON-SUPER-MARE
BS24 8ES

has existed since December 2015, however as it is now apparent what is going to be constructed either side of the new school it is now possible to allocate the building a street number.

DECISION:

Sections 64 and 65 Towns Improvement Clauses Act 1847 incorporated into s160 of the Public Health Act 1875 for urban areas and wellbeing power under the Local Government Act 2000 for rural areas. To allocate a number to the new school. The Developer and Corporate Services Directorate have been consulted and have agreed to the decision as shown below.

20 WHITNEY CRESCENT
WESTON-SUPER-MARE
BS24 8ES

With an alias of 'Haywood Village Academy'.

Reasons:

To provide an adequate means of identifying the building

Other Alternatives Considered:

None

Risk Assessment:

None

Financial Implications:

None


Implications for Future Years:

None

Signed.....*J. Watkins*.....

On behalf of the Director of Development and Environment and in accordance with Decision No 15/16-16/17 DE 300

Dated.....*4/8/16*.....

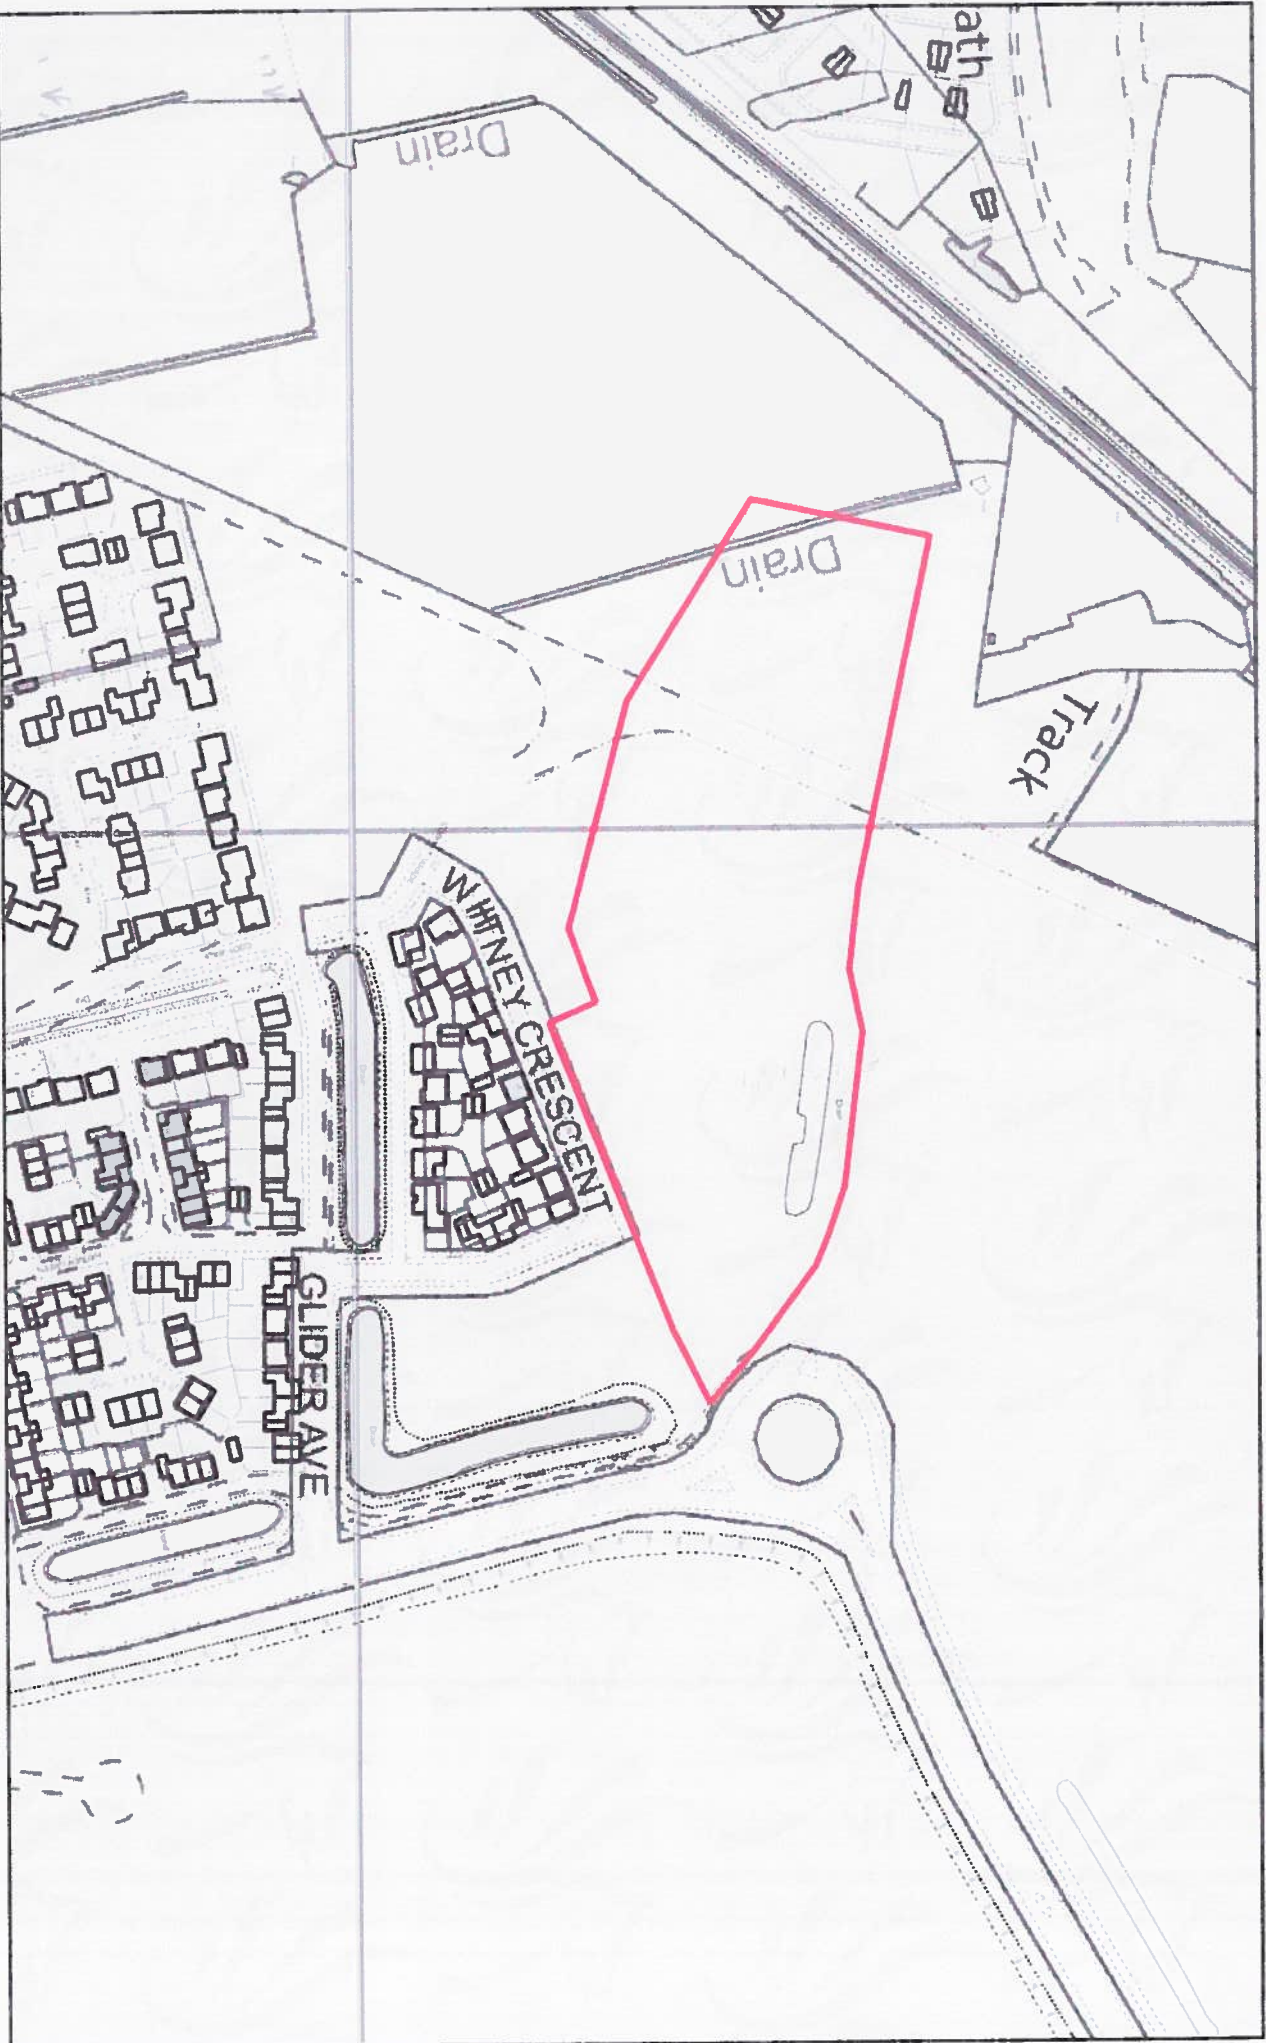

SNN3351 Haywood Village Academy



Scale: 1:2500

Date: 14 December 2015



