



DECISION OF DIRECTOR OF DEVELOPMENT AND ENVIRONMENT

DECISION NO. 16/17 DE 99

SUBJECT:

Planning application 13/P/1204/F2 South Bristol Link: Proposed highway and bus only link including bridges, structures, construction compounds, drainage and landscaping; Traffic signs, lighting and bus shelters; Shared cycleway and footway; Works to existing highways and provision of replacement Highridge Common Land.

Background:

Request from the Developer (North Somerset Council) to allocate a road name to the works associated with the above development. New road 'Colliters Way' leading off the Long Ashton By-pass in the north and heading South and East to meet up with the newly extended Highridge Green in Bristol as outlined in red on the attached plan. Approximately 2650m in length.

DECISION:

Town Improvement Clause Act 1847 s65. The Developer, Royal Mail, Long Ashton Parish Council, Dundry Parish Council and the Corporate Services Directorate have been consulted and have agreed to the decision as shown below:

Colliters Way

Reasons:

To provide an adequate means of identifying the road and any future properties which may or may not be associated with it

Other Alternatives Considered:

None

Risk Assessment:

None

Financial Implications:

None


Implications for Future Years:

None

Signed..... *J. Watson*

On behalf of the Director of Development and Environment and in accordance with Decision No 15/16-16/17 DE 300

Dated..... *13/12/16*

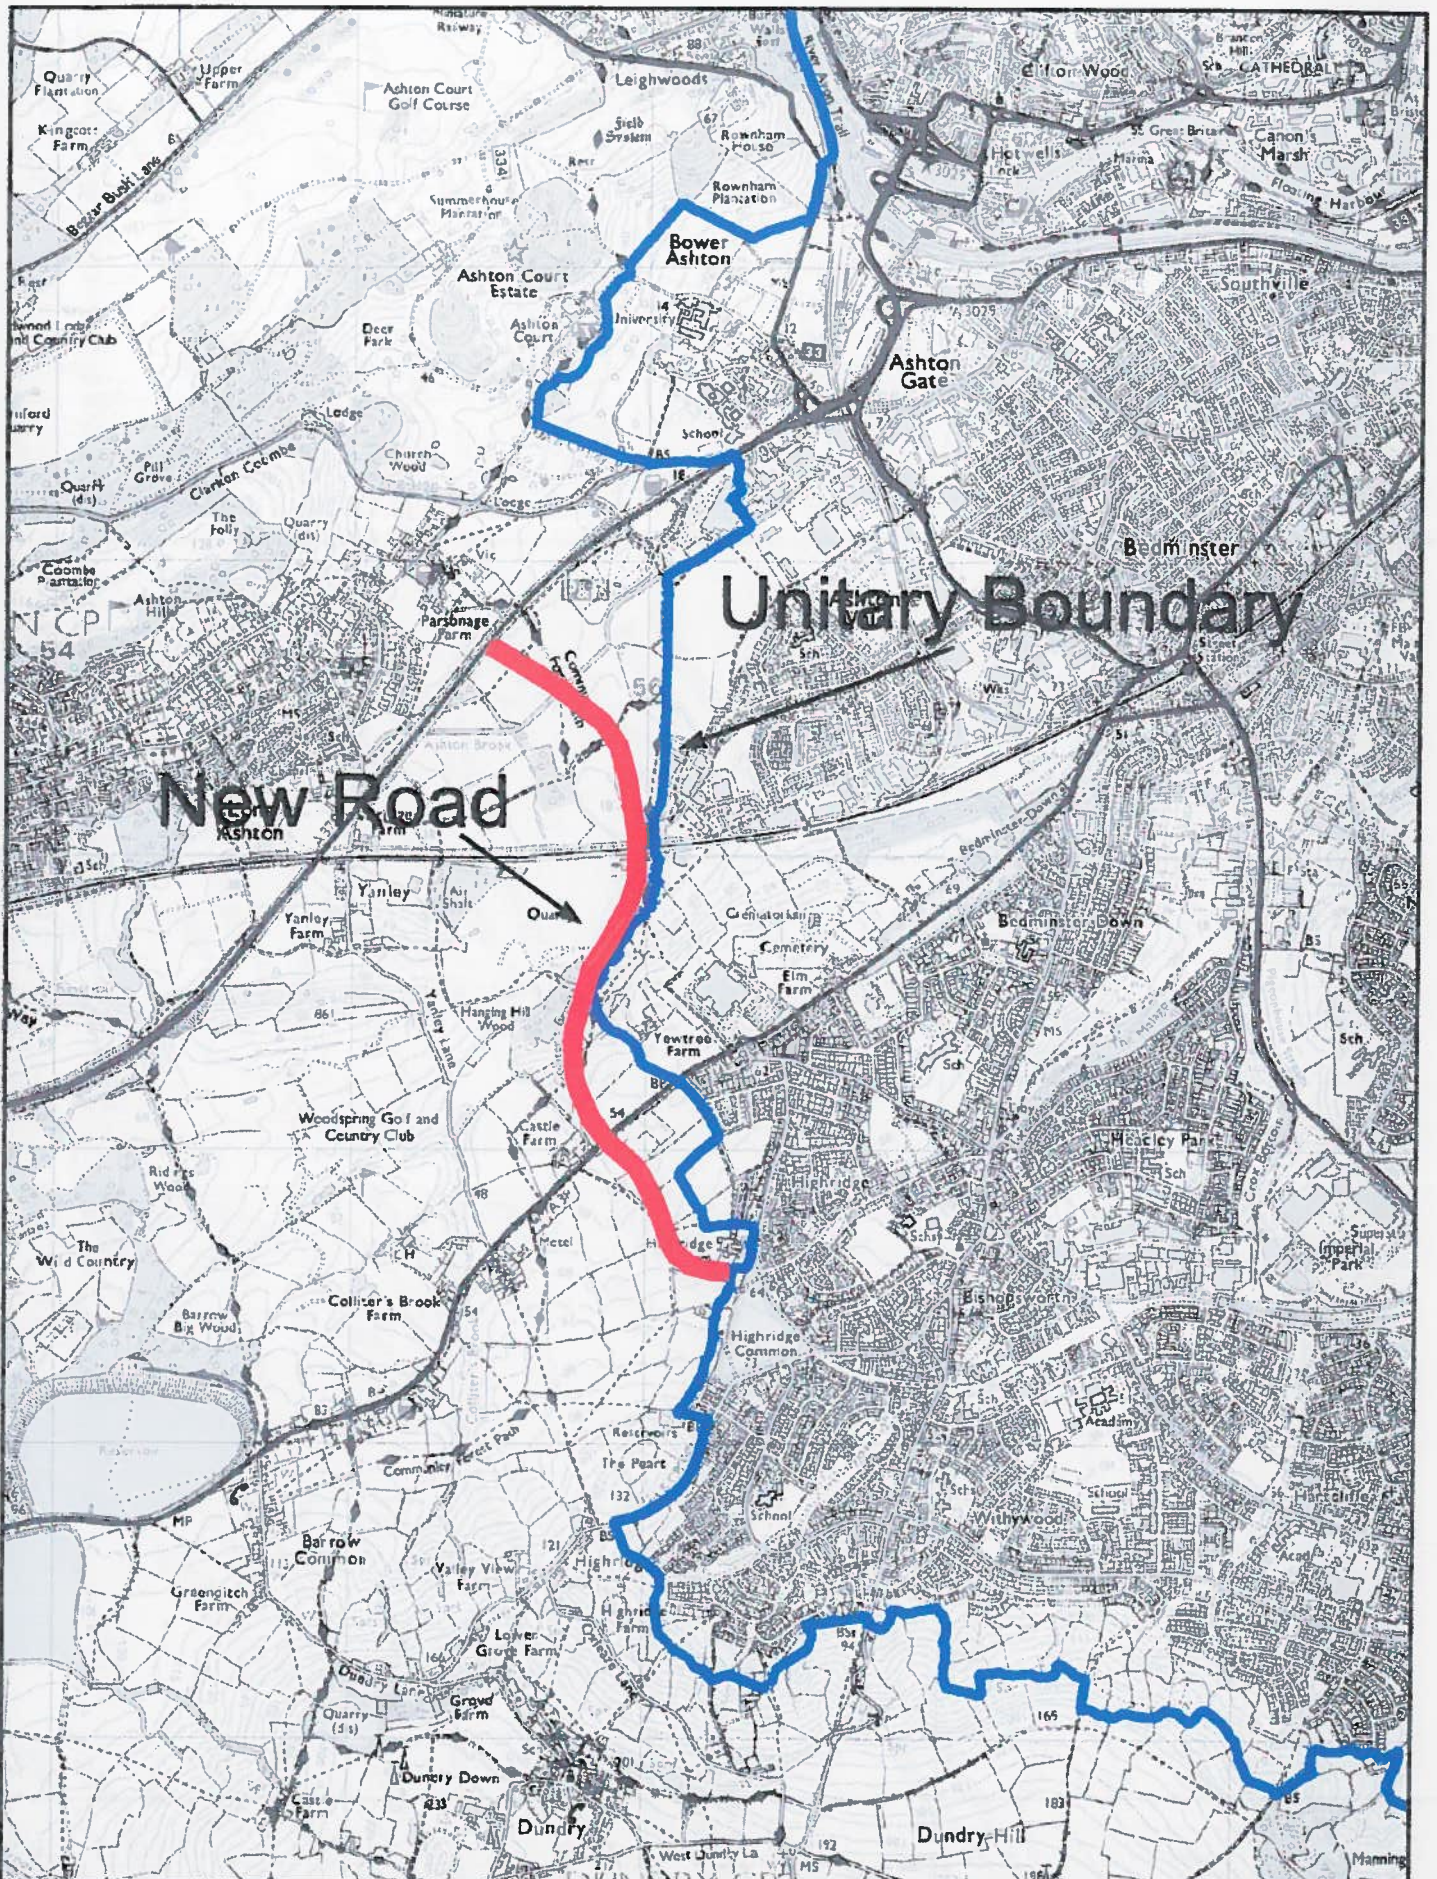

New Road

Unitary Boundary



SNN3459 Location of New Road

Scale: 1:25000
Date: 25 October 2016



© Crown copyright and database rights. 2016 Ordnance Survey 100023387. You are not permitted to copy, sub-license, distribute or sell any of this data to third parties in any form. © Aerial Photography 2009 Imagery copyright GeoMapping PLC. www.geomapping.com © and database right © Crown Copyright and Landmark Information Group Ltd (All rights reserved) (2/16).

