

# NOTICE OF INTENT

## NORTH SOMERSET DISTRICT COUNCIL

### (PROHIBITION AND RESTRICTION OF STOPPING AND WAITING, LOADING AND UNLOADING, AND ON-STREET PARKING PLACES) (CONSOLIDATION) ORDER 2017 (VARIATION NO.10) ORDER 2020

Notice is HERBY GIVEN that North Somerset Council (hereinafter referred to as “the Council”) proposes to make an Order under the Road Traffic Regulation Act 1984, as amended.

The general effect of the Order shall be to **impose parking restrictions on several roads in Kewstoke Parish**. The restrictions will be double yellow lines (no waiting at any time) and parking bays for blue badge holders. The lengths of affected roads are described in the Schedule to this Notice.

The restrictions are intended to complement the existing parking zone on Beach Road and Sand Road.

Full details of the proposal are contained in the draft Order which together with a plan, Statement of the Council’s Reasons for proposing to make the Order and a copy of plans to be revoked may be inspected at the following locations:

- North Somerset Council website, which can be found following the QR code bellow or at the following website [www.n-somerset.gov.uk/notices](http://www.n-somerset.gov.uk/notices)
- By contacting the Council by phone or email (see below) and requesting copies of the documents.

Should you wish to make any observations on this proposal (whether you support or object the proposal) you should make them in writing to the Director of Development and Environment at the address or email address below, quoting the reference ST2003/KPC by 5pm on 22<sup>nd</sup> May 2020.

Any objections must specify the grounds on which they are made. Please note that all representations received may be considered in public by the Council and that the substance of any representation together with the name and address of the person making it could become available for public inspection.

Town Hall  
Weston-super-Mare  
BS23 1UJ  
Tel No (01934) 888888  
Email [traffic.orders@n-somerset.gov.uk](mailto:traffic.orders@n-somerset.gov.uk)

NICHOLAS BRAIN  
Head of Legal and Democratic  
Services

Dated: 30<sup>th</sup> April 2020



## **Schedule**

### **No waiting at any time (double yellow lines)**

<b>Beach Road (both sides)</b>	From its junction with Crookes Lane to its junction with Kewstoke Road (incorporating existing sections of yellow line, but not including the parking area at the Kewstoke Road junction).
<b>Crookes Lane (north side)</b>	Opposite the access to Ardnave caravan park, and extending to the East for approximately a further 10 metres.
<b>Myrtle Tree Crescent (both sides)</b>	From its junction with Sand Road for a distance of 10 metres in a northerly direction.
<b>Sand Road (both sides)</b>	From the end of the exiting parking zone west of Myrtle Tree Crescent, to a point approximately 5 metres south of the access to the Country View caravan park.
<b>St. Bridges Close (both sides)</b>	From its junction with Sand Road for a distance of 10 metres in a northerly direction.

### **Disabled badge holders only (24hrs)**

<b>Beach Road (East side)</b>	The existing parking spaces outside Nos.80 and 81 Beach Road. No.81 is the Sand Bay Tea Rooms.
-----------------------------------	--

# **DRAFT ORDER**

## **NORTH SOMERSET DISTRICT COUNCIL**

### **(PROHIBITION AND RESTRICTION OF STOPPING AND WAITING, LOADING AND UNLOADING, AND ON-STREET PARKING PLACES) (CONSOLIDATION) ORDER 2017 (VARIATION NO.10) ORDER 2020**

North Somerset Council (hereinafter referred to as “the Council”) in exercise of its powers under Sections 1(1), 2(1) to (3), 4(1), 36, 45, 46, 49, 53 and 122, and Part IV of Schedule 9 to the Road Traffic Regulation Act 1984 as amended (hereinafter referred to as “the Act of 1984”) and the Traffic Management Act 2004 as amended (hereinafter referred to as “the Act of 2004”), and of all other enabling powers, and after consultation with the Chief Officer of Police in accordance with Part III of Schedule 9 to the Act of 1984, does hereby make the following Order:

1. THIS ORDER shall come into operation on the \*\*<sup>th</sup> \*\*\*\* 2018 and may be cited as the North Somerset District Council (Prohibition and Restriction of Stopping and Waiting, Loading and Unloading, and On-Street Parking Places) (Consolidation) Order 2017 (Variation No.10) Order 2020.
2. The North Somerset District Council (Prohibition and Restriction of Stopping and Waiting, Loading and Unloading, and On-Street Parking Places) (Consolidation) Order 2017 is hereby varied as follows:
  - (i) By removing the plans listed in Schedule 1 to this Order.
  - (ii) By inserting the plans listed in Schedule 2 to this Order.

GIVEN under the Common Seal of the District Council of North Somerset the \*\*\* day of \*\*\*\* 2018.

The COMMON SEAL of        )  
the DISTRICT COUNCIL        )  
of NORTH SOMERSET         )  
was hereunto affixed        )  
in the presence of :-         )

Head of Legal and Democratic Services

**Schedule 1**  
(Plans to be removed)

Plan reference	Sheet revision number	Streets affected	Parish
DT21	1	Beach Road	Kewstoke
DU22	1	Sand Road / Myrtle Tree Crescent	Kewstoke
ED20	1	Beach Road	Kewstoke
EE20	2	Beach Road	Kewstoke
EF20	2	Beach Road	Kewstoke
EG20	2	Beach Road	Kewstoke

**Schedule 2**  
(Plans to be inserted)

Plan reference	Sheet revision number	Streets affected	Parish
DT21	1	Beach Road	Kewstoke
DU22	1	Sand Road / Myrtle Tree Crescent	Kewstoke
ED20	2	Beach Road	Kewstoke
EE20	3	Beach Road	Kewstoke
EF20	3	Beach Road	Kewstoke
EG20	3	Beach Road	Kewstoke
?	1	Crookes Lane	Kewstoke
?	1	Sand Road	Kewstoke
?	1	St. Bridges Close	Kewstoke

**Note: The completed Order will include several additional tiles to cover the extent of the roads described by the Notice of Intent. These new tiles will be included in Schedule 2 of the completed Order.**

# **STATEMENT OF REASONS**

## **NORTH SOMERSET DISTRICT COUNCIL**

### **(PROHIBITION AND RESTRICTION OF STOPPING AND WAITING, LOADING AND UNLOADING, AND ON-STREET PARKING PLACES) (CONSOLIDATION) ORDER 2017 (VARIATION NO.10) ORDER 2020**

North Somerset Council proposes to impose parking restrictions on several roads in Kewstoke.


The restrictions comprise double yellow lines at the southern end of Beach Road, on Crookes Lane, on Sand Road (and its junctions with Myrtle Tree Crescent and St. Bridges Close) and the introduction of parking bays for disabled badge holders on Beach Road outside and adjacent to the Sand Bay Tea Rooms.

The restriction will facilitate the passage of traffic, prevent danger to road users, and help to improve the amenities of the village.


Rob Thomson  
Highways and Transport  
North Somerset Council  
Town Hall  
Walliscote Grove Road  
Weston-super-Mare  
BS23 1UJ

Date: 30<sup>th</sup> April 2020

Double Yellow Lines  
on seaward side  
are existing but need  
to be added to the TRO

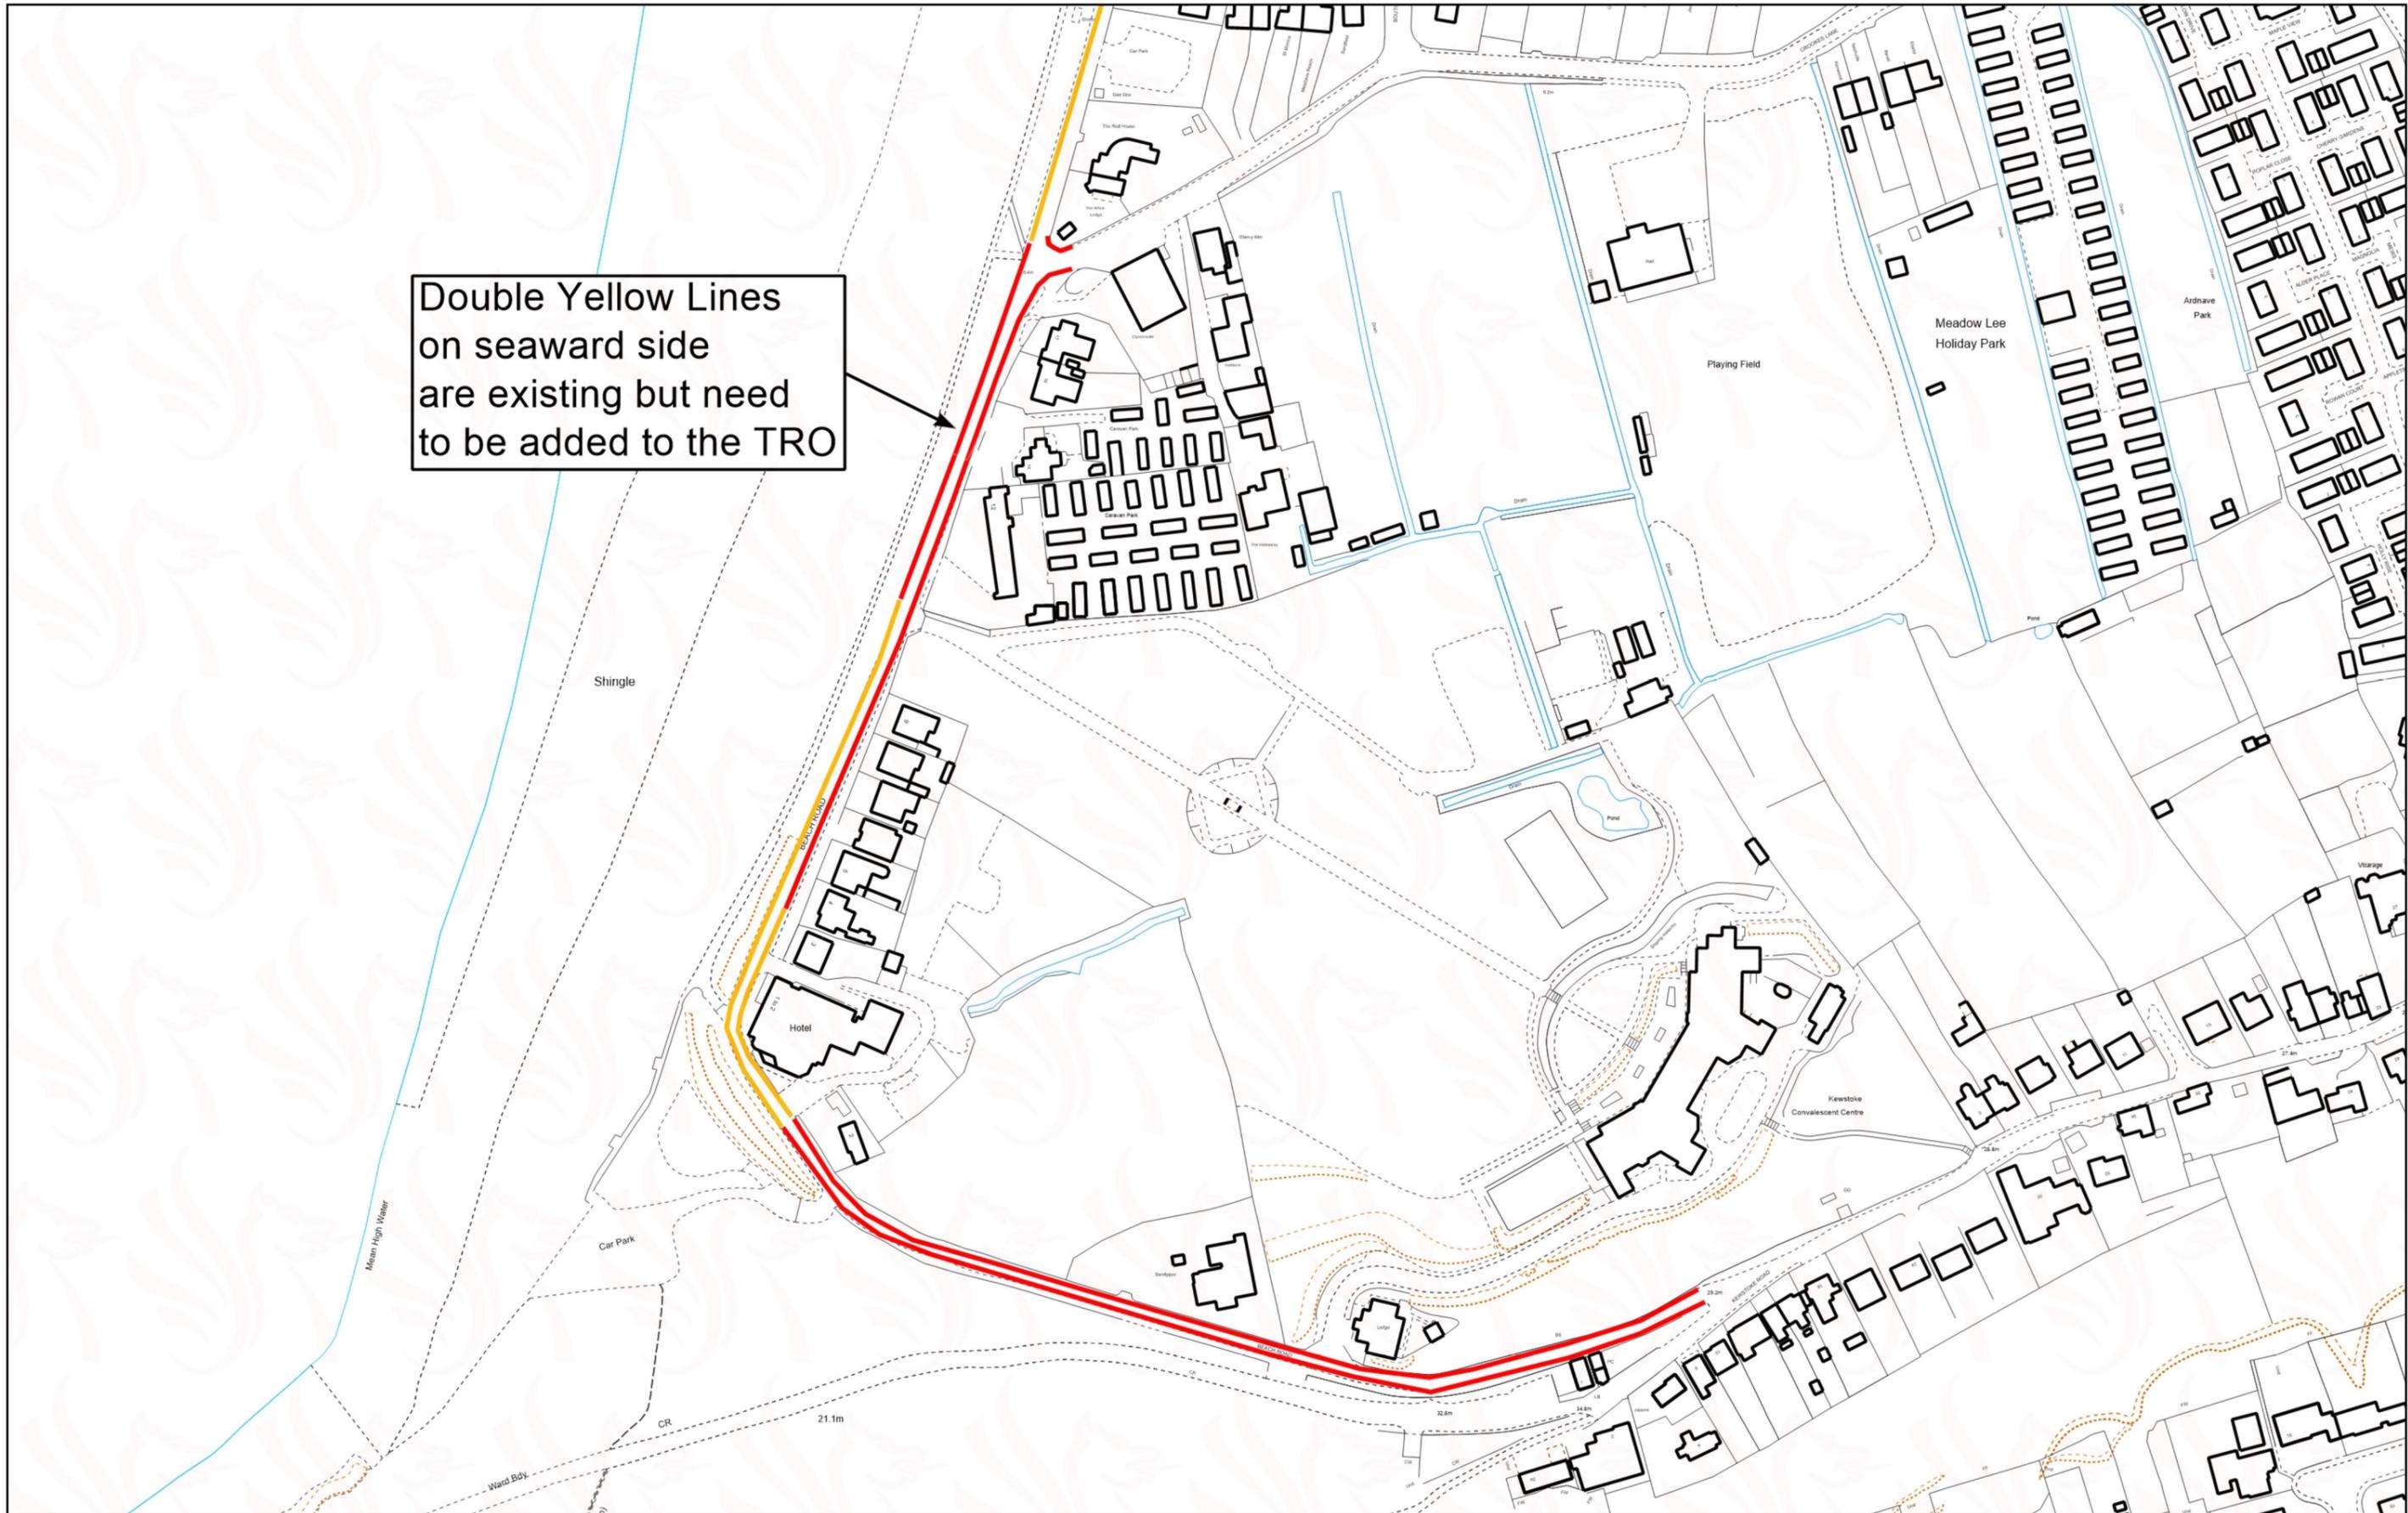

put

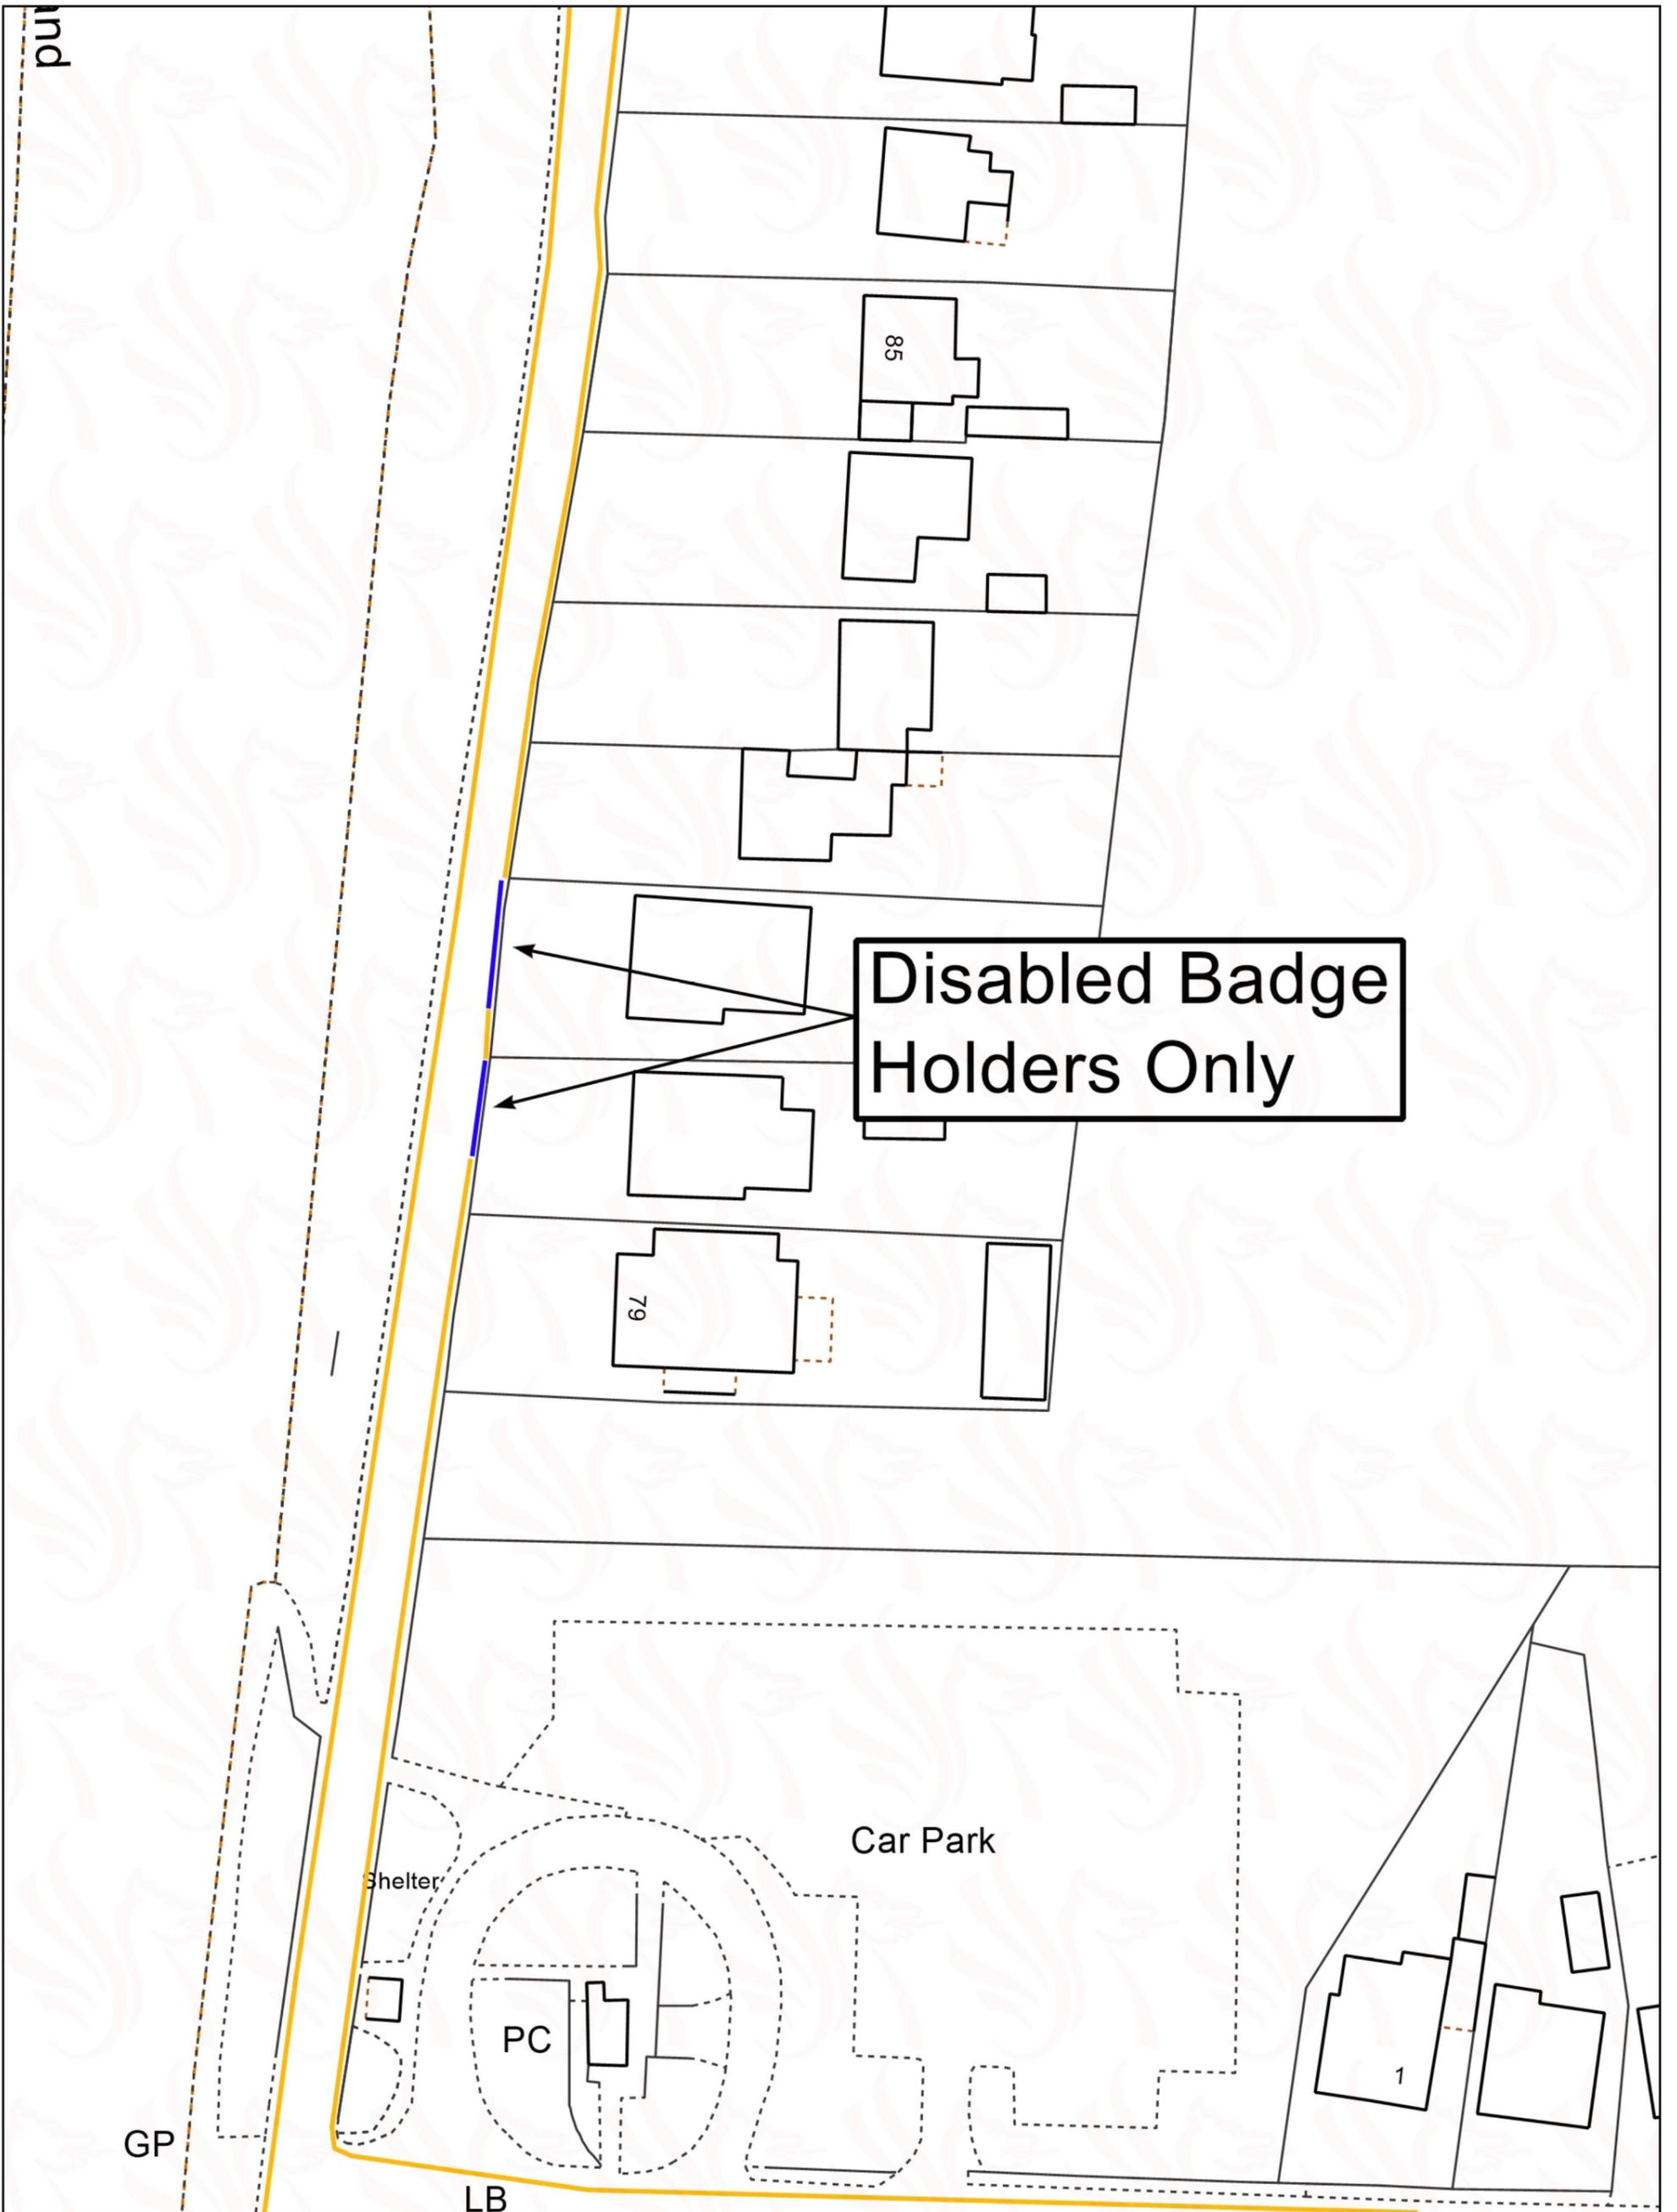

**Disabled Badge Holders Only**

Car Park

Shelter

PC

1

GP

LB

**Disabled Badge Holders Only**

Beach Road - Disabled Badge Holders Only- (Yellow = Existing Single Yellow Lining - Blue = Proposed Disabled Bays)

Scale: 1:500  
 Drawn by: Matthew Mellor  
 Date: 29 April 2020  
 Time: 11:13:12



© Crown copyright and database rights 2020 Ordnance Survey 100023397. You are permitted to use this data solely to enable you to respond to, or interact with, the organisation that provided you with the data. You are not permitted to copy, sub-licence, distribute or sell any of this data to third parties in any form. © Aerial Photography 2009, 2014 and 2017 Imagery copyright Getmapping PLC. www.getmapping.com. © and database right "Crown Copyright and Landmark Information Group Ltd" (All rights reserved (2020)).



### Kewstoke - Double Yellow Lining

Crookes Lane - Addition of Double Yellow Lining - (Yellow = Existing - Red = Proposed)





### Kewstoke - Double Yellow Lining

Sand Road - Addition of Double Yellow Lining - (Yellow = Existing - Red = Proposed)

Scale: 1:500  
Drawn by: Matthew Mellor  
Date: 16 October 2019  
Time: 14:23:22

