



DECISION OF DIRECTOR OF DEVELOPMENT AND ENVIRONMENT

DECISION NO. 16/17 DE 9

SUBJECT:

Allocation of postal address following application 16/P/0360/CUPA: Prior approval for the change of use of first floor, front part of building from office (B1 (a)) and land to 2no. dwellings within use class C3.

Background:

Request from the developer to allocate postal addresses to the new unit.

DECISION:

Sections 64 and 65 Towns Improvement Clauses Act 1847 incorporated into s160 of the Public Health Act 1875 for urban areas and wellbeing power under the Local Government Act 2000 for rural areas. To allocate postal addresses to the new units. The Developer, Royal Mail and the Corporate Services Directorate have been consulted and have agreed to the decision as shown below.

180 HIGH STREET
WORLE
WESTON-SUPER-MARE

182A HIGH STREET
WORLE
WESTON-SUPER-MARE

Postcodes to be confirmed by Royal Mail

Reasons:

To provide an adequate means of identifying the properties

Other Alternatives Considered:

None

Risk Assessment:


None

Financial Implications:

None


Implications for Future Years:

None

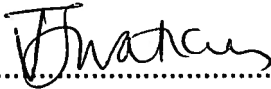Signed..........

On behalf of the Director of Development and Environment and in accordance with Decision No 15/16 – 16/17 DE 300

Dated.....17/5/16.....

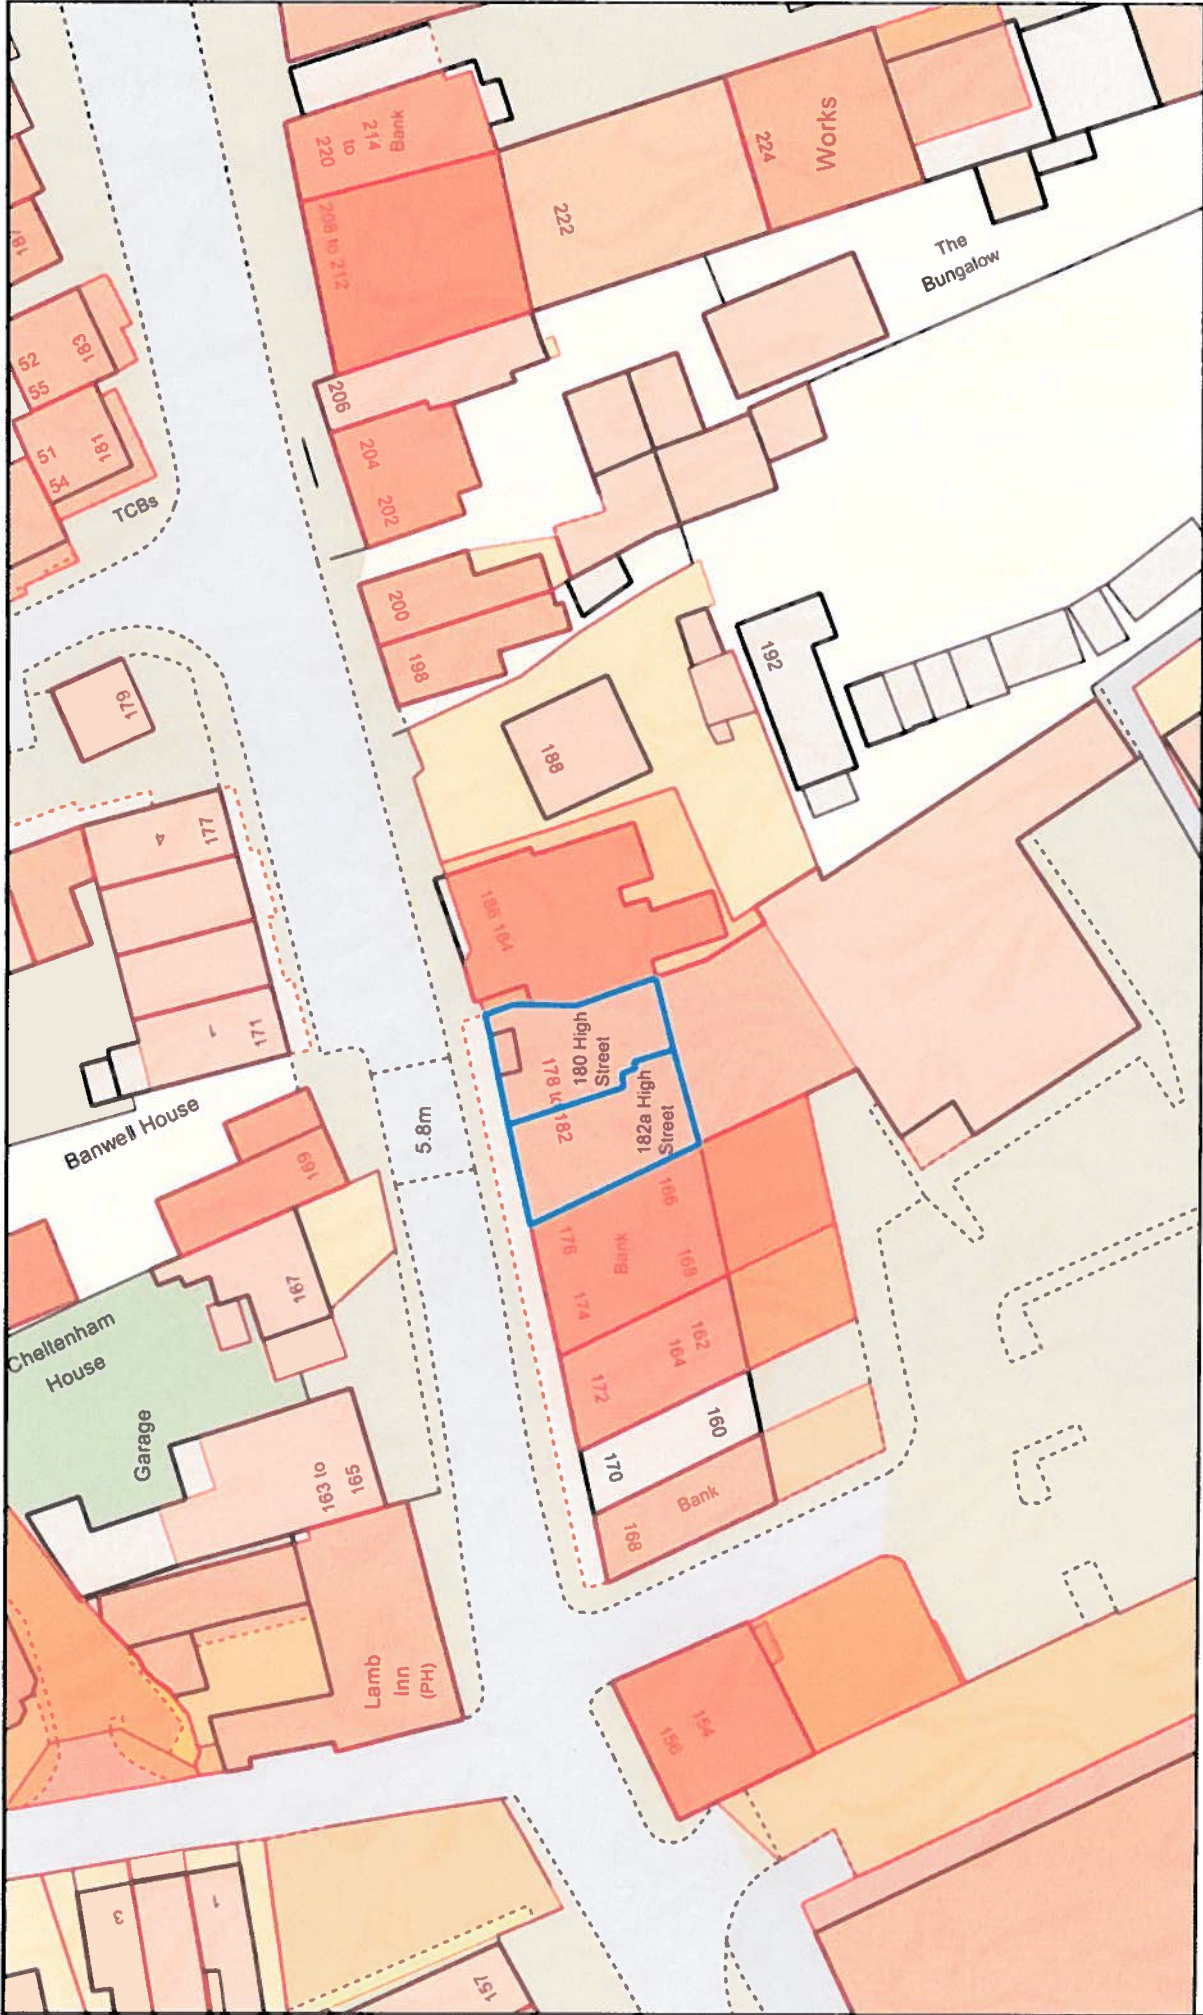

© Crown copyright and database rights 2018 Ordnance Survey (100022387). You are not permitted to copy, sub-license, distribute or sell any of this data to third parties in any form. © Aerial Photography, 2008 Imagery copyright Gernapong PLC. www.gernapong.com. © and database right Crown Copyright and Landmark Information Group Ltd. (All rights reserved) (2016).

SNN3422 - 180 and 182a High Street, Worle

Please note that this map is for site location purposes only and does not identify property ownership boundaries.

Scale: 1:600
 Drawn by: Lauren Dean
 Date: 16 May 2016
 Time: 15:21:37

