

||

**NORTH SOMERSET DISTRICT COUNCIL
(PROHIBITION AND RESTRICTION OF STOPPING AND WAITING,
LOADING AND UNLOADING, AND ON-STREET PARKING PLACES)
(CONSOLIDATION) ORDER 2017**



**Development & Environment
Town Hall
Walliscote Grove Road
Weston-super-Mare
BS23 1UJ**

Tile No

Tile Ref: EY17

DATE


SHEET REVISION
NUMBER

DRAFT

SCALE

1 : 500

Existing arrangements

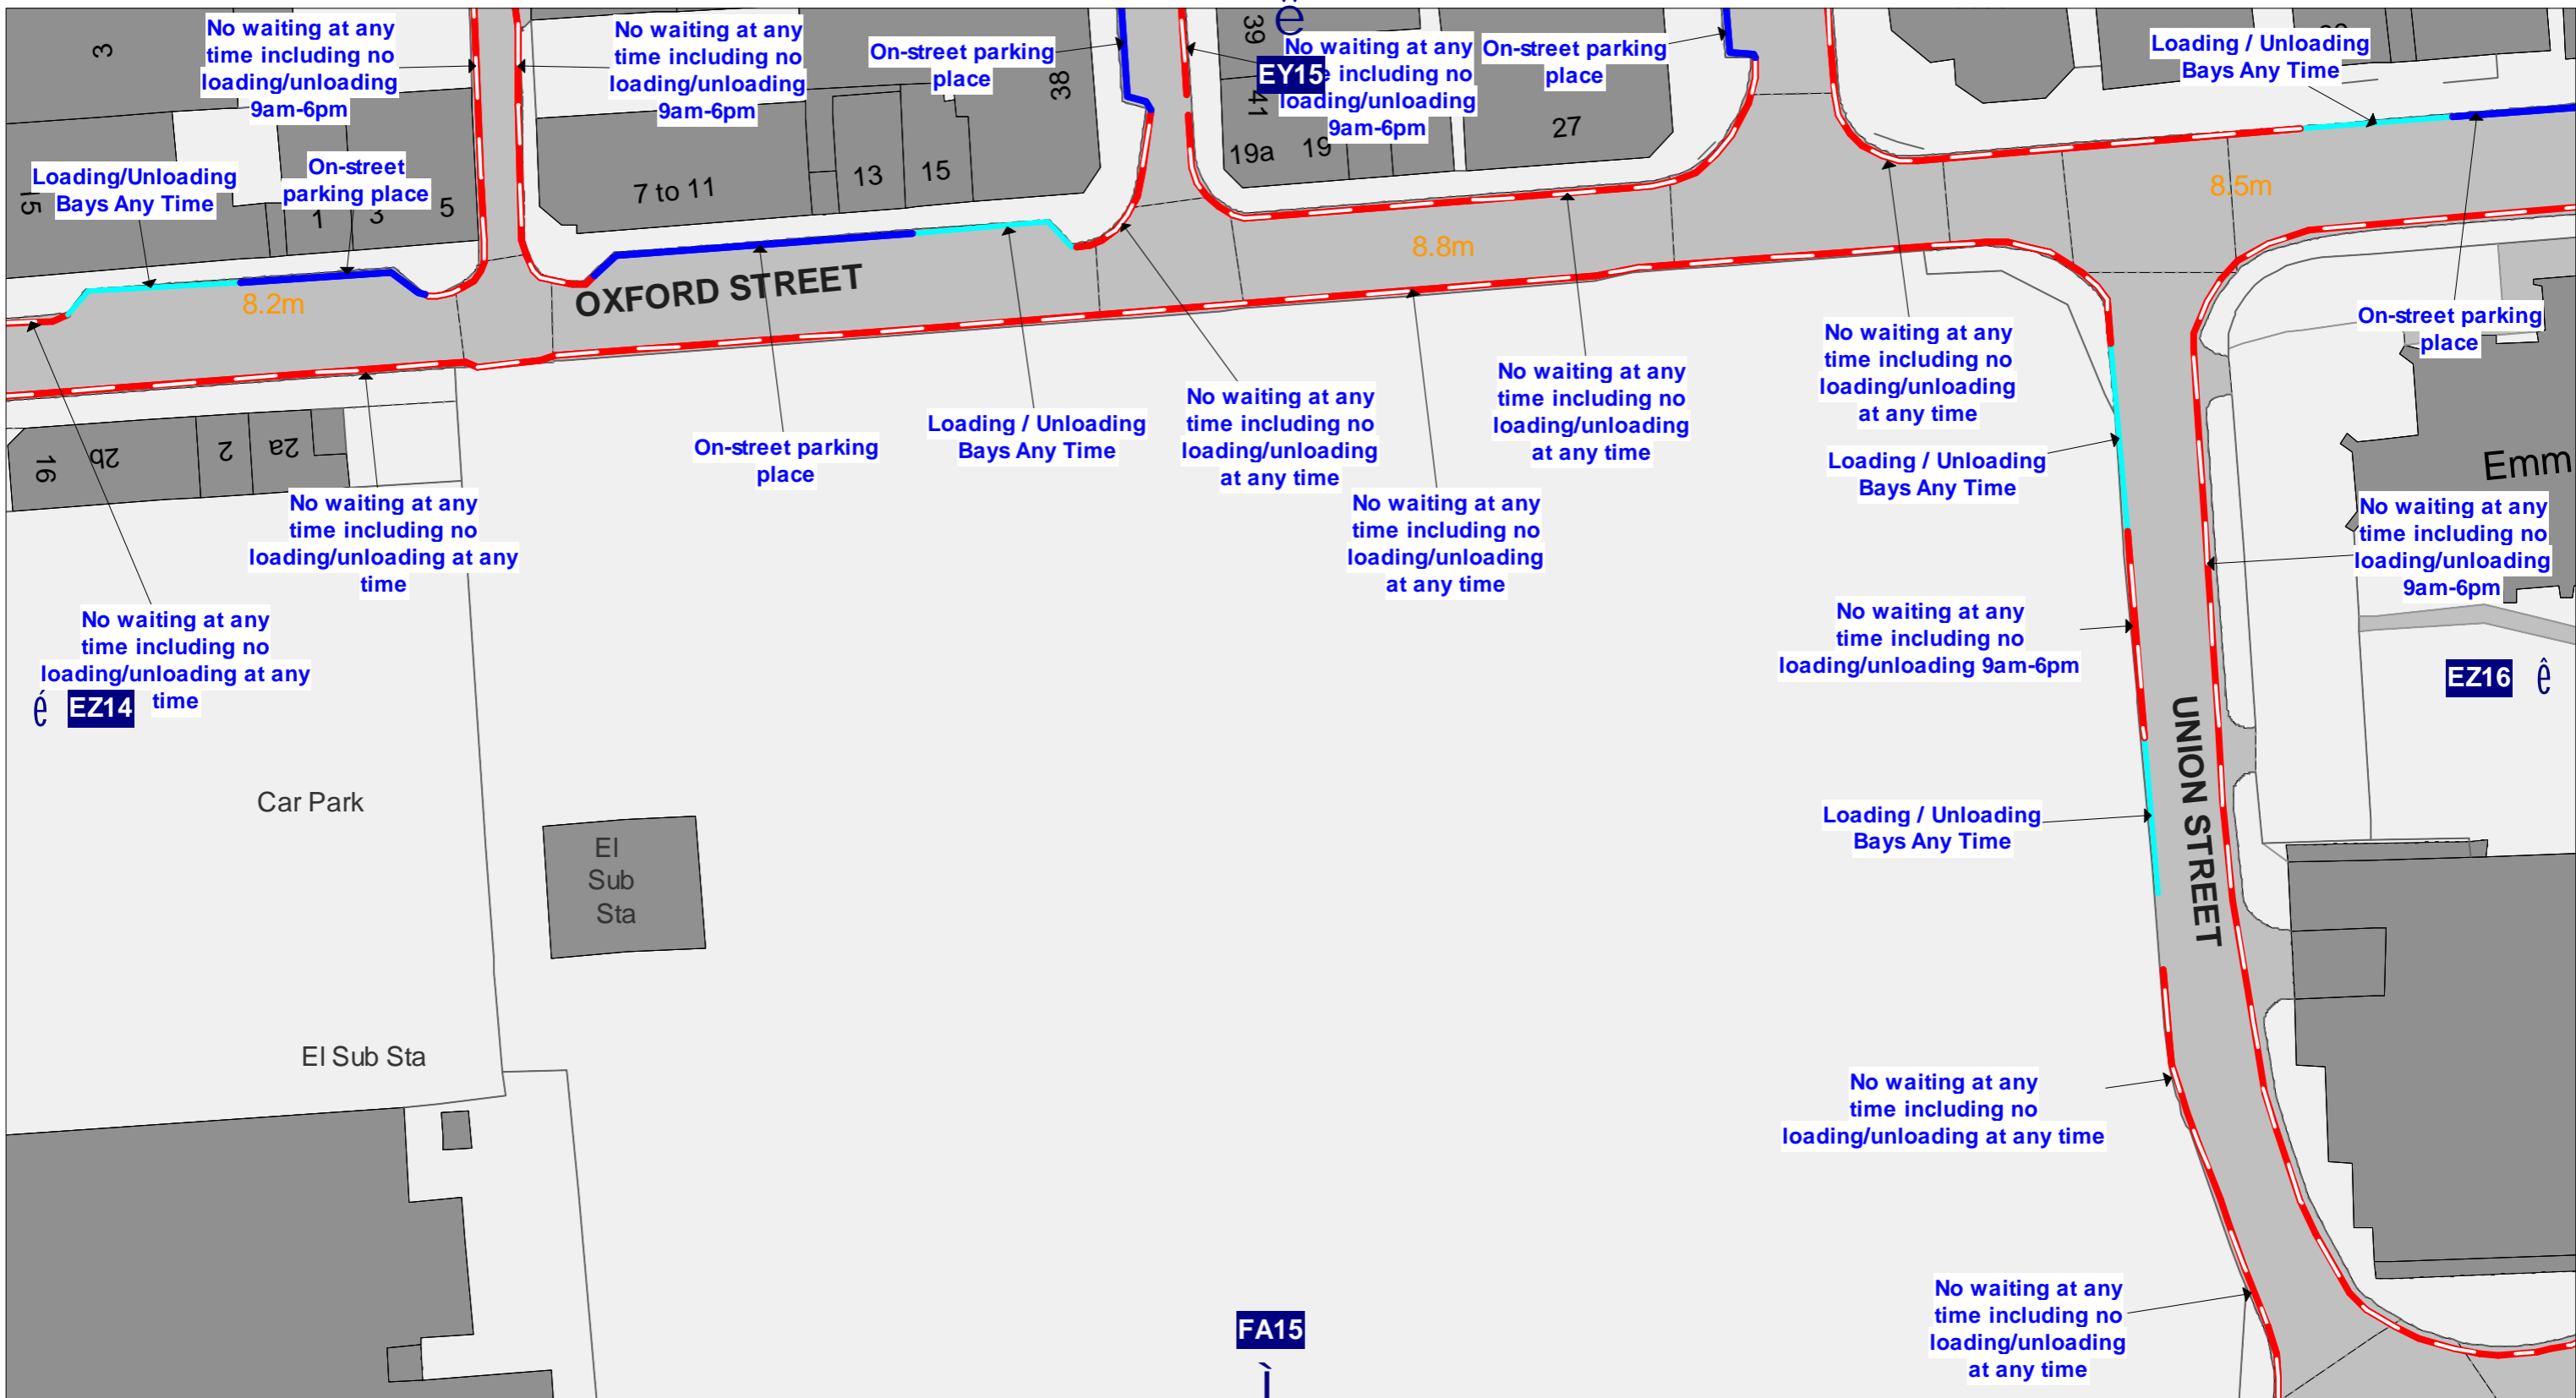




**NORTH SOMERSET DISTRICT COUNCIL
(PROHIBITION AND RESTRICTION OF STOPPING AND WAITING,
LOADING AND UNLOADING, AND ON-STREET PARKING PLACES)
(CONSOLIDATION) ORDER 2017**




**Development & Environment
Town Hall
Walliscote Grove Road
Weston-super-Mare
BS23 1UJ**

Key to Restriction Types Displayed

-  Loading / Unloading Bays Any Time
-  No waiting at any time with restricted loading
-  On-street parking place



Tile No	Tile Ref: EZ15
DATE	03/04/2017
SHEET REVISION NUMBER	1
SCALE	1 : 500
	Existing arrangements

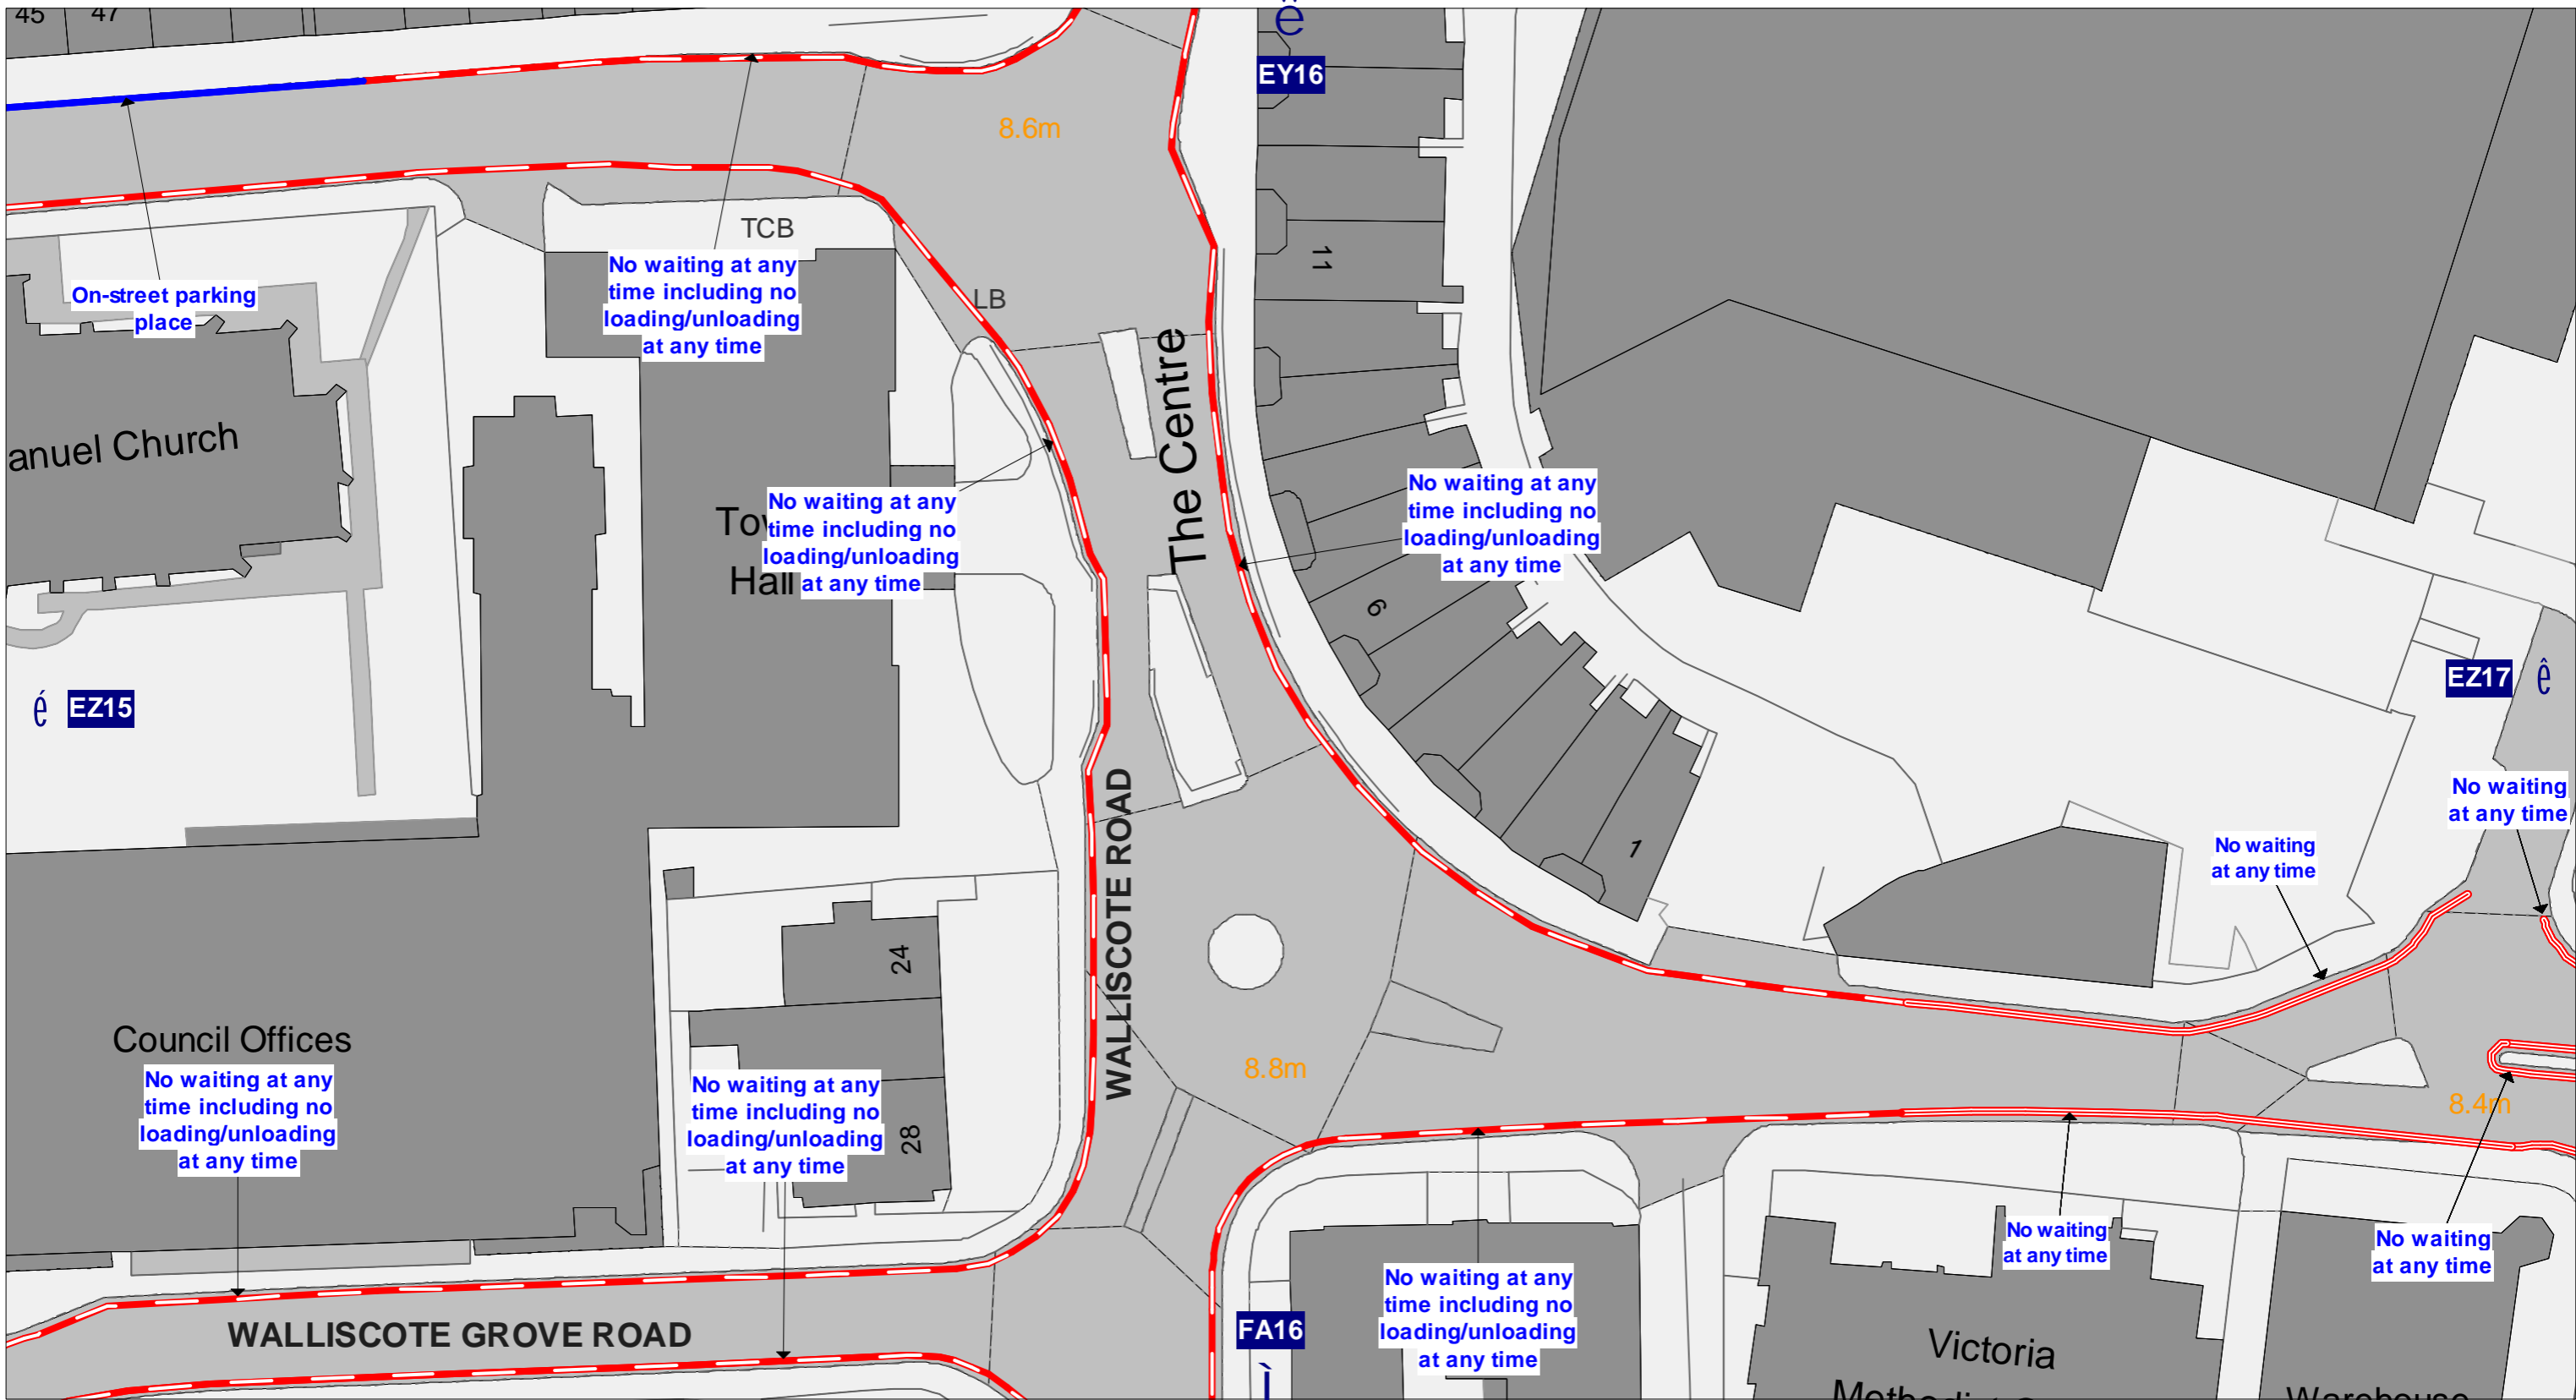




**NORTH SOMERSET DISTRICT COUNCIL
(PROHIBITION AND RESTRICTION OF STOPPING AND WAITING,
LOADING AND UNLOADING, AND ON-STREET PARKING PLACES)
(CONSOLIDATION) ORDER 2017**



**Development & Environment
Town Hall
Walliscote Grove Road
Weston-super-Mare
BS23 1UJ**

Key to Restriction Types Displayed

-  No waiting at any time
-  No waiting at any time including no loading/unloading at any time
-  On-street parking place



Tile No

Tile Ref: EZ16

DATE

03/04/2017


SHEET REVISION
NUMBER

1

SCALE

1 : 500

Existing arrangements

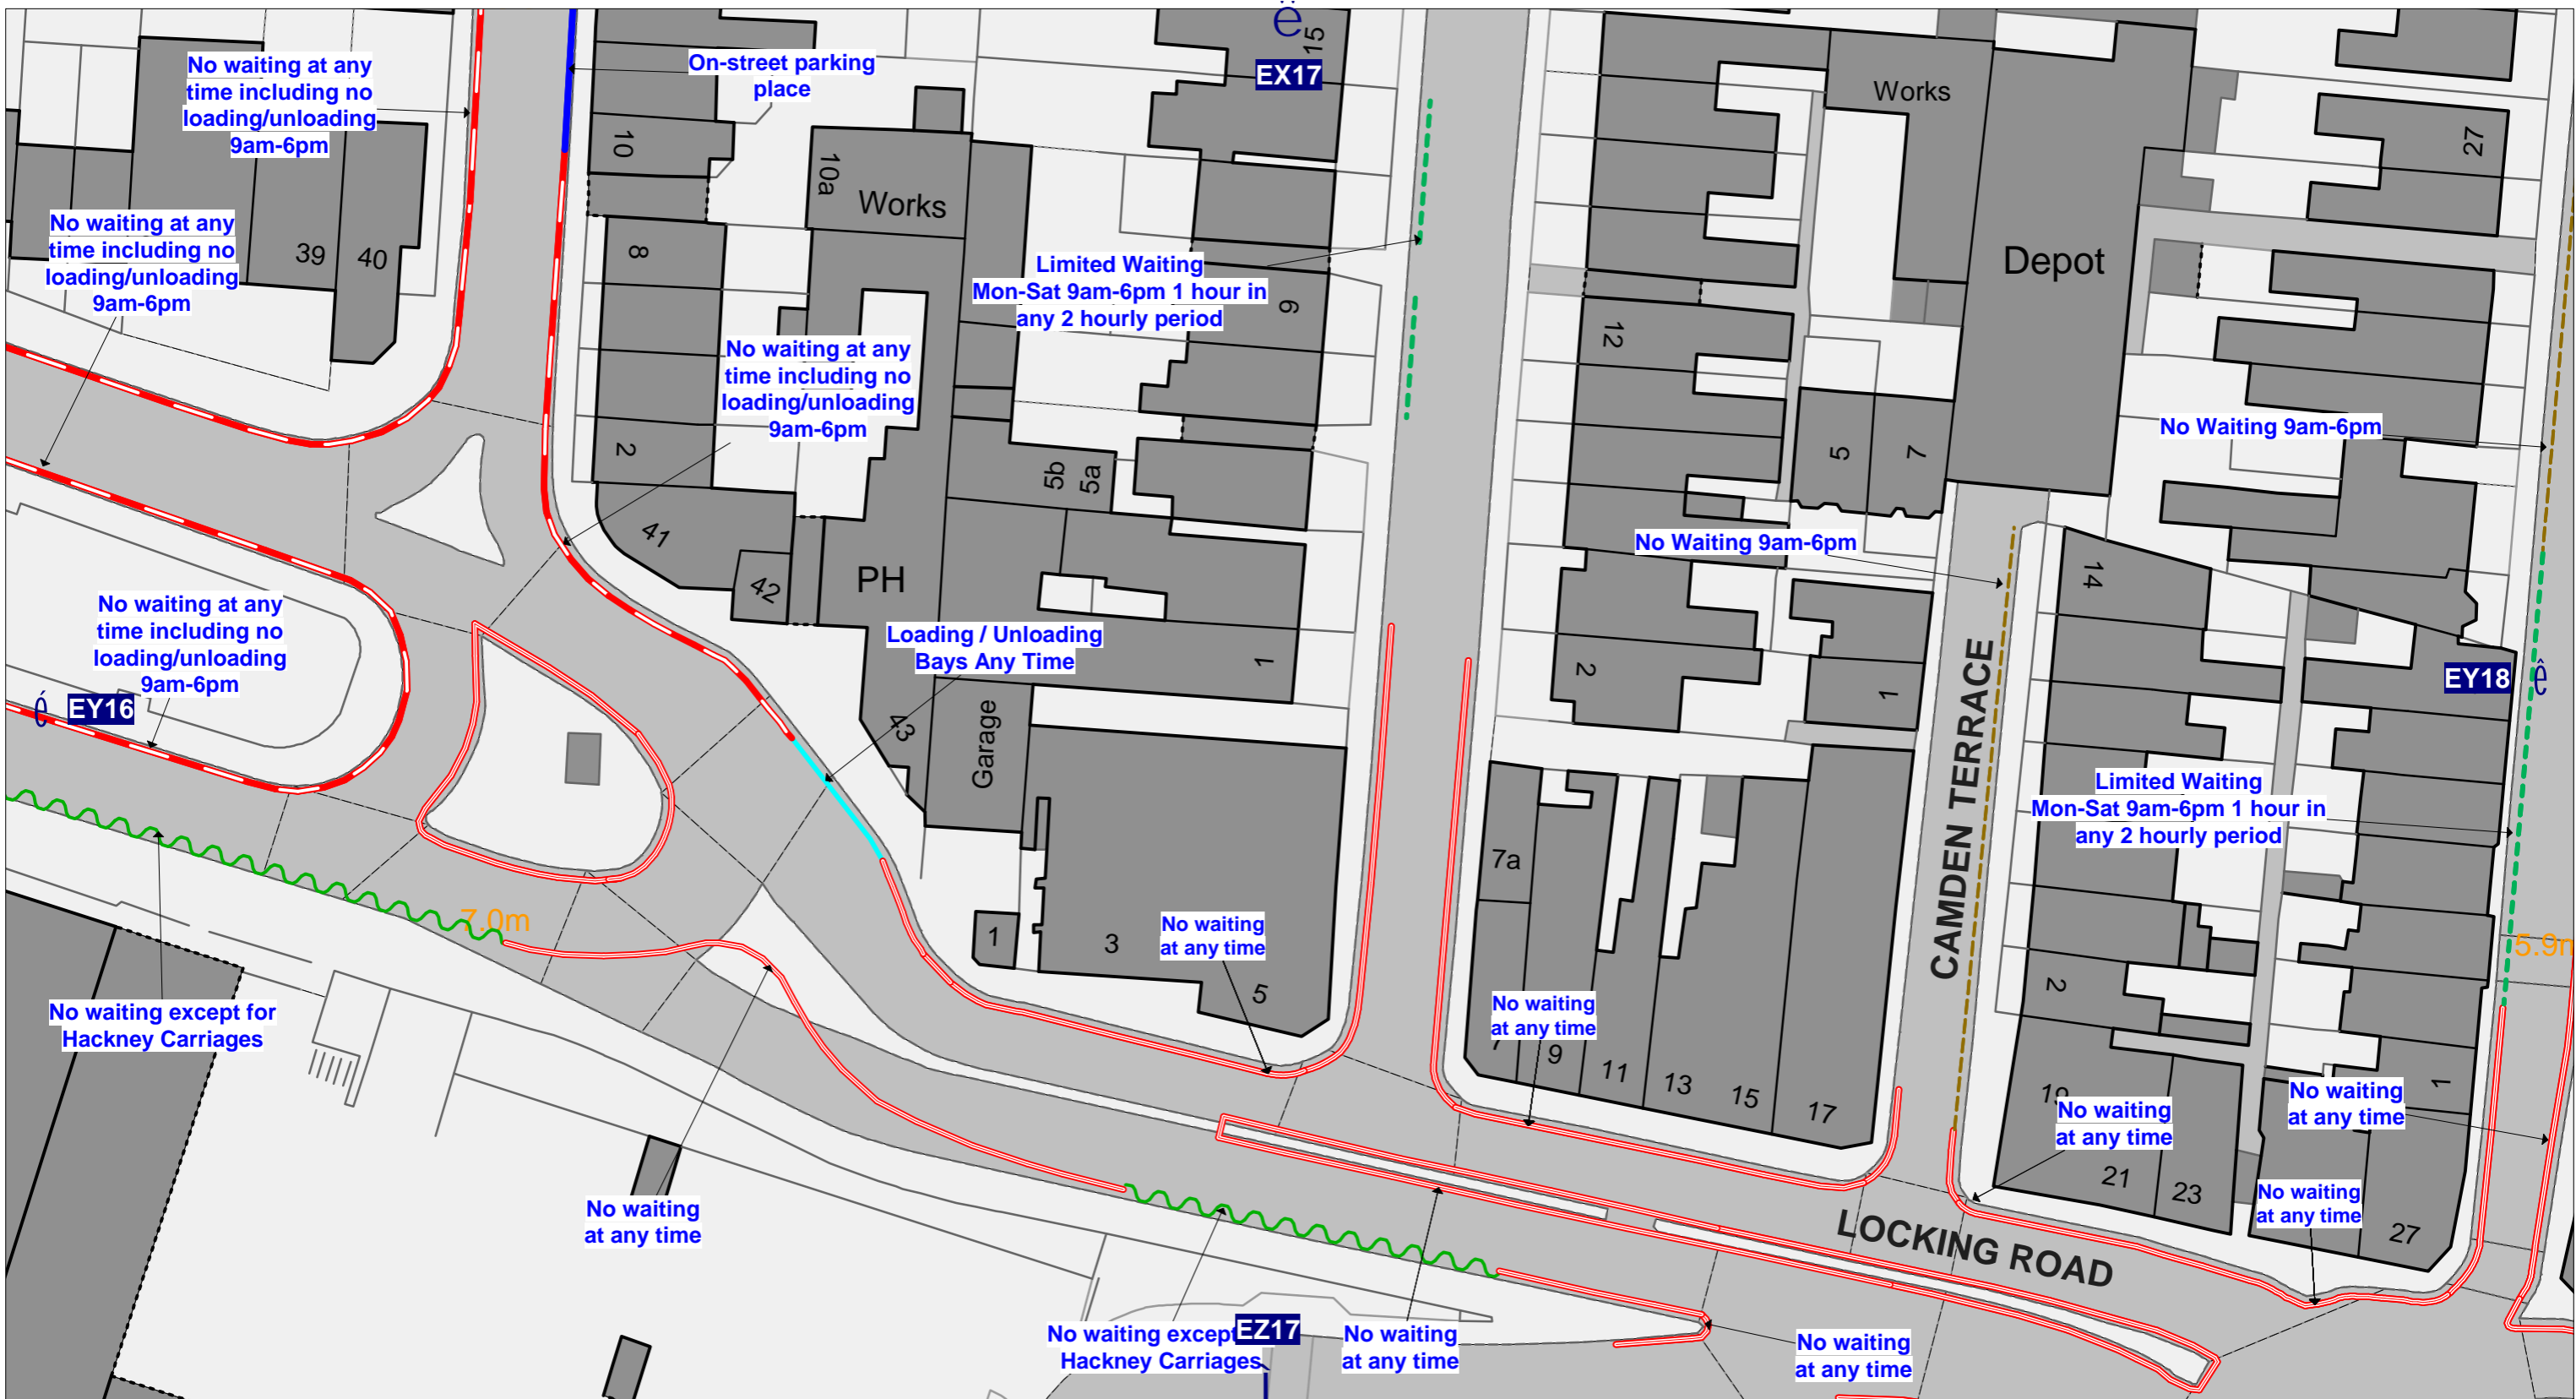

**NORTH SOMERSET DISTRICT COUNCIL
 (PROHIBITION AND RESTRICTION OF STOPPING AND WAITING,
 LOADING AND UNLOADING, AND ON-STREET PARKING PLACES)
 (CONSOLIDATION) ORDER 2017**



**Development & Environment
 Town Hall
 Walliscote Grove Road
 Weston-super-Mare
 BS23 1UJ**



Tile No

Tile Ref: EY17

DATE


SHEET REVISION
 NUMBER

DRAFT

SCALE

1 : 500

Proposed

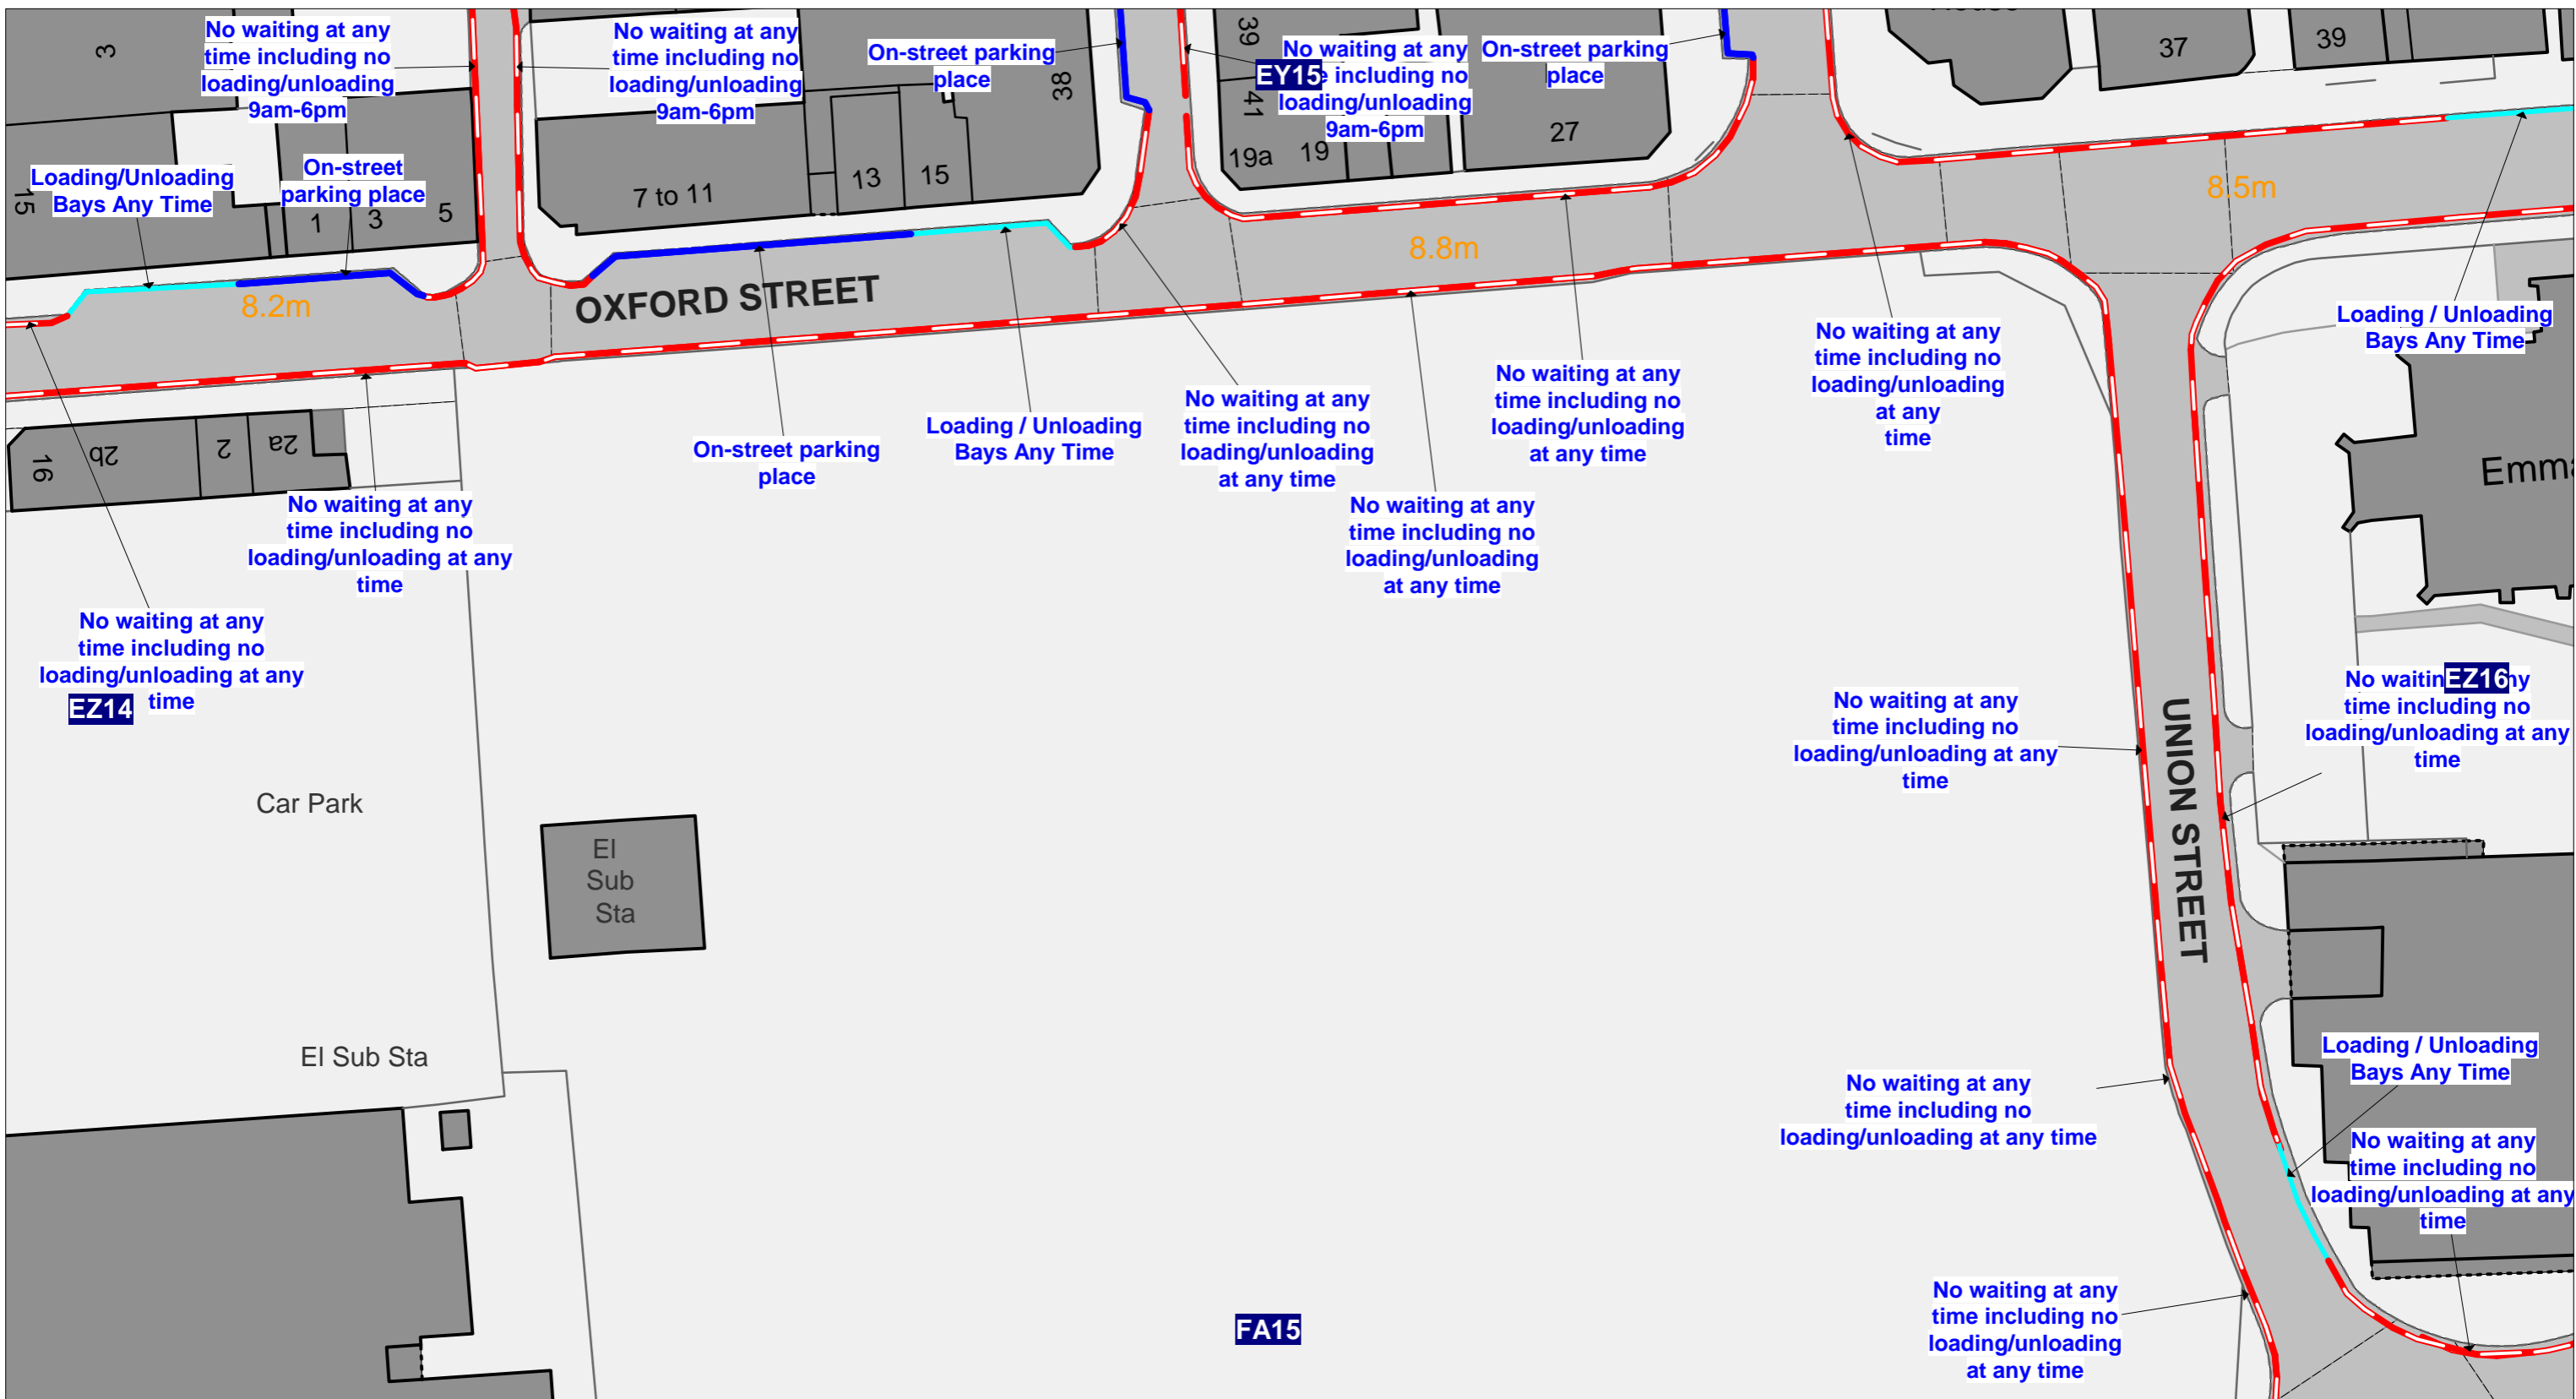

**NORTH SOMERSET DISTRICT COUNCIL
 (PROHIBITION AND RESTRICTION OF STOPPING AND WAITING,
 LOADING AND UNLOADING, AND ON-STREET PARKING PLACES)
 (CONSOLIDATION) ORDER 2017**



**Development & Environment
 Town Hall
 Walliscote Grove Road
 Weston-super-Mare
 BS23 1UJ**



Tile No	Tile Ref: EZ15
DATE	
SHEET REVISION NUMBER	DRAFT
SCALE	1 : 500
	Proposed



**NORTH SOMERSET DISTRICT COUNCIL
 (PROHIBITION AND RESTRICTION OF STOPPING AND WAITING,
 LOADING AND UNLOADING, AND ON-STREET PARKING PLACES)
 (CONSOLIDATION) ORDER 2017**



**Development & Environment
 Town Hall
 Walliscote Grove Road
 Weston-super-Mare
 BS23 1UJ**

||

Tile No	Tile Ref: EZ16
DATE	
SHEET REVISION NUMBER	DRAFT
SCALE	1 : 500
	Proposed