



# SITE LOCATION PLAN

0 |-----| 75M  
1:1250 SCALE (PAPER SIZE A4)

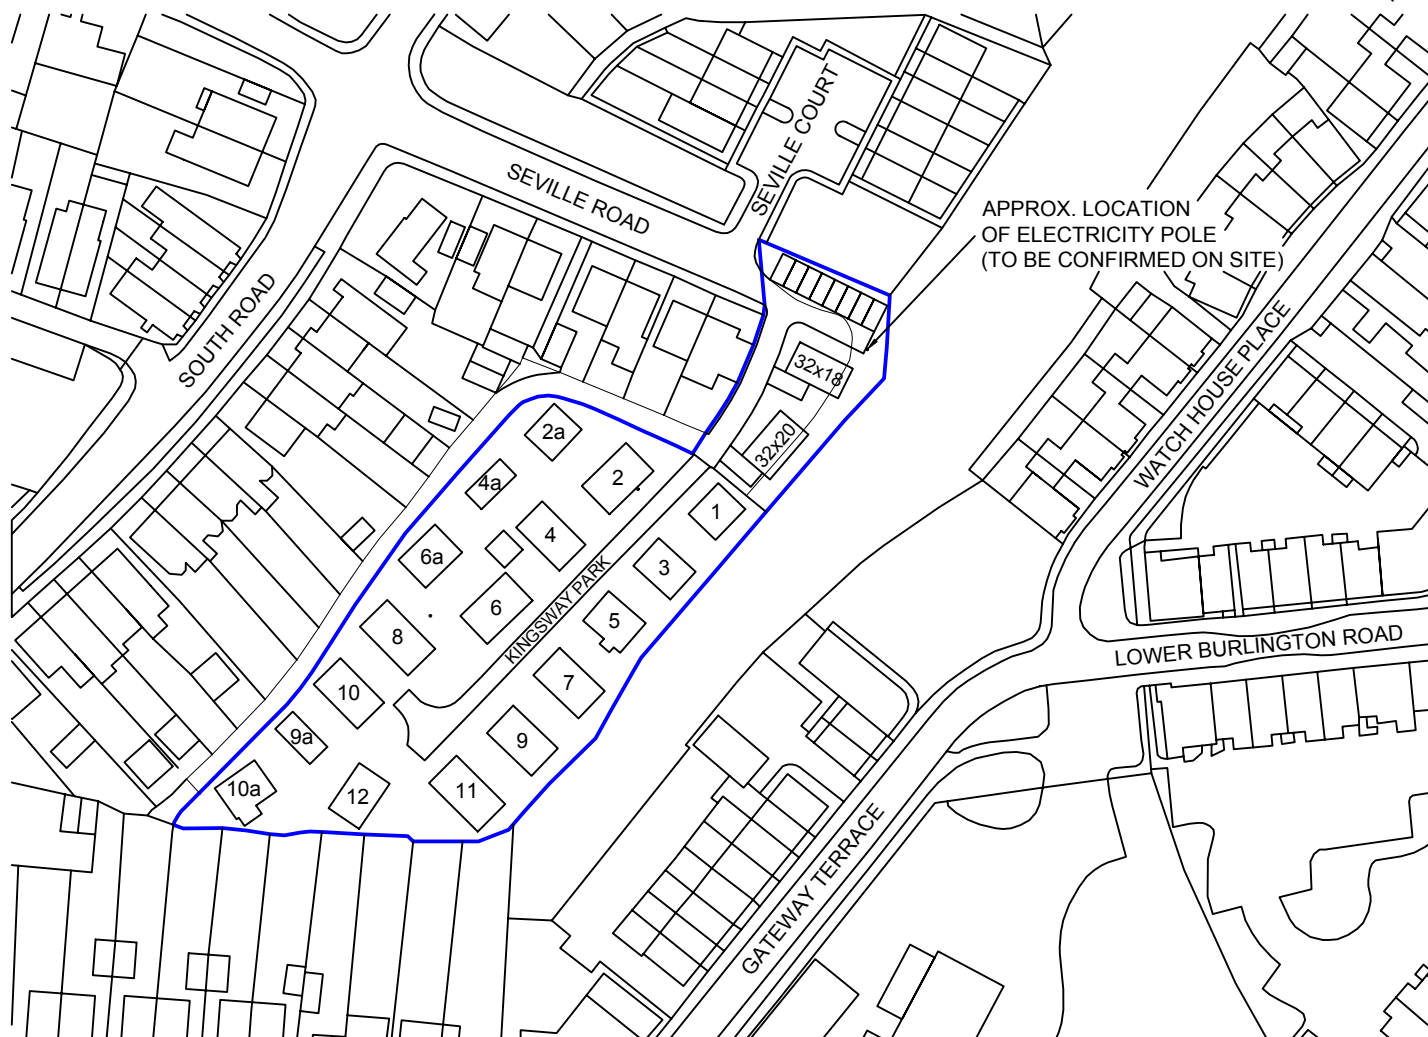

© Crown copyright 2020 , OS licence number: 100060972.

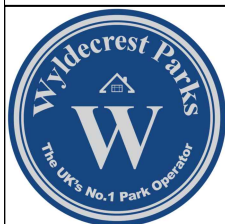

TITLE: KINGSWAY PARK - PROPOSED NEW PLOTS AT ENTRANCE

SCALE: 1:1250 @ A4.

NOTES:  
— = SITE LICENCE BOUNDARY

PROJECT: KINGSWAY PARK, SEVILLE ROAD, PORTISHEAD,  
BRISTOL, SOMERSET, BS20 7DT.

DATE: 28/01/2022

DRAWING NO: KP310122

SHEET 1 OF 2

DRAWN: M.S.H