


at this point.

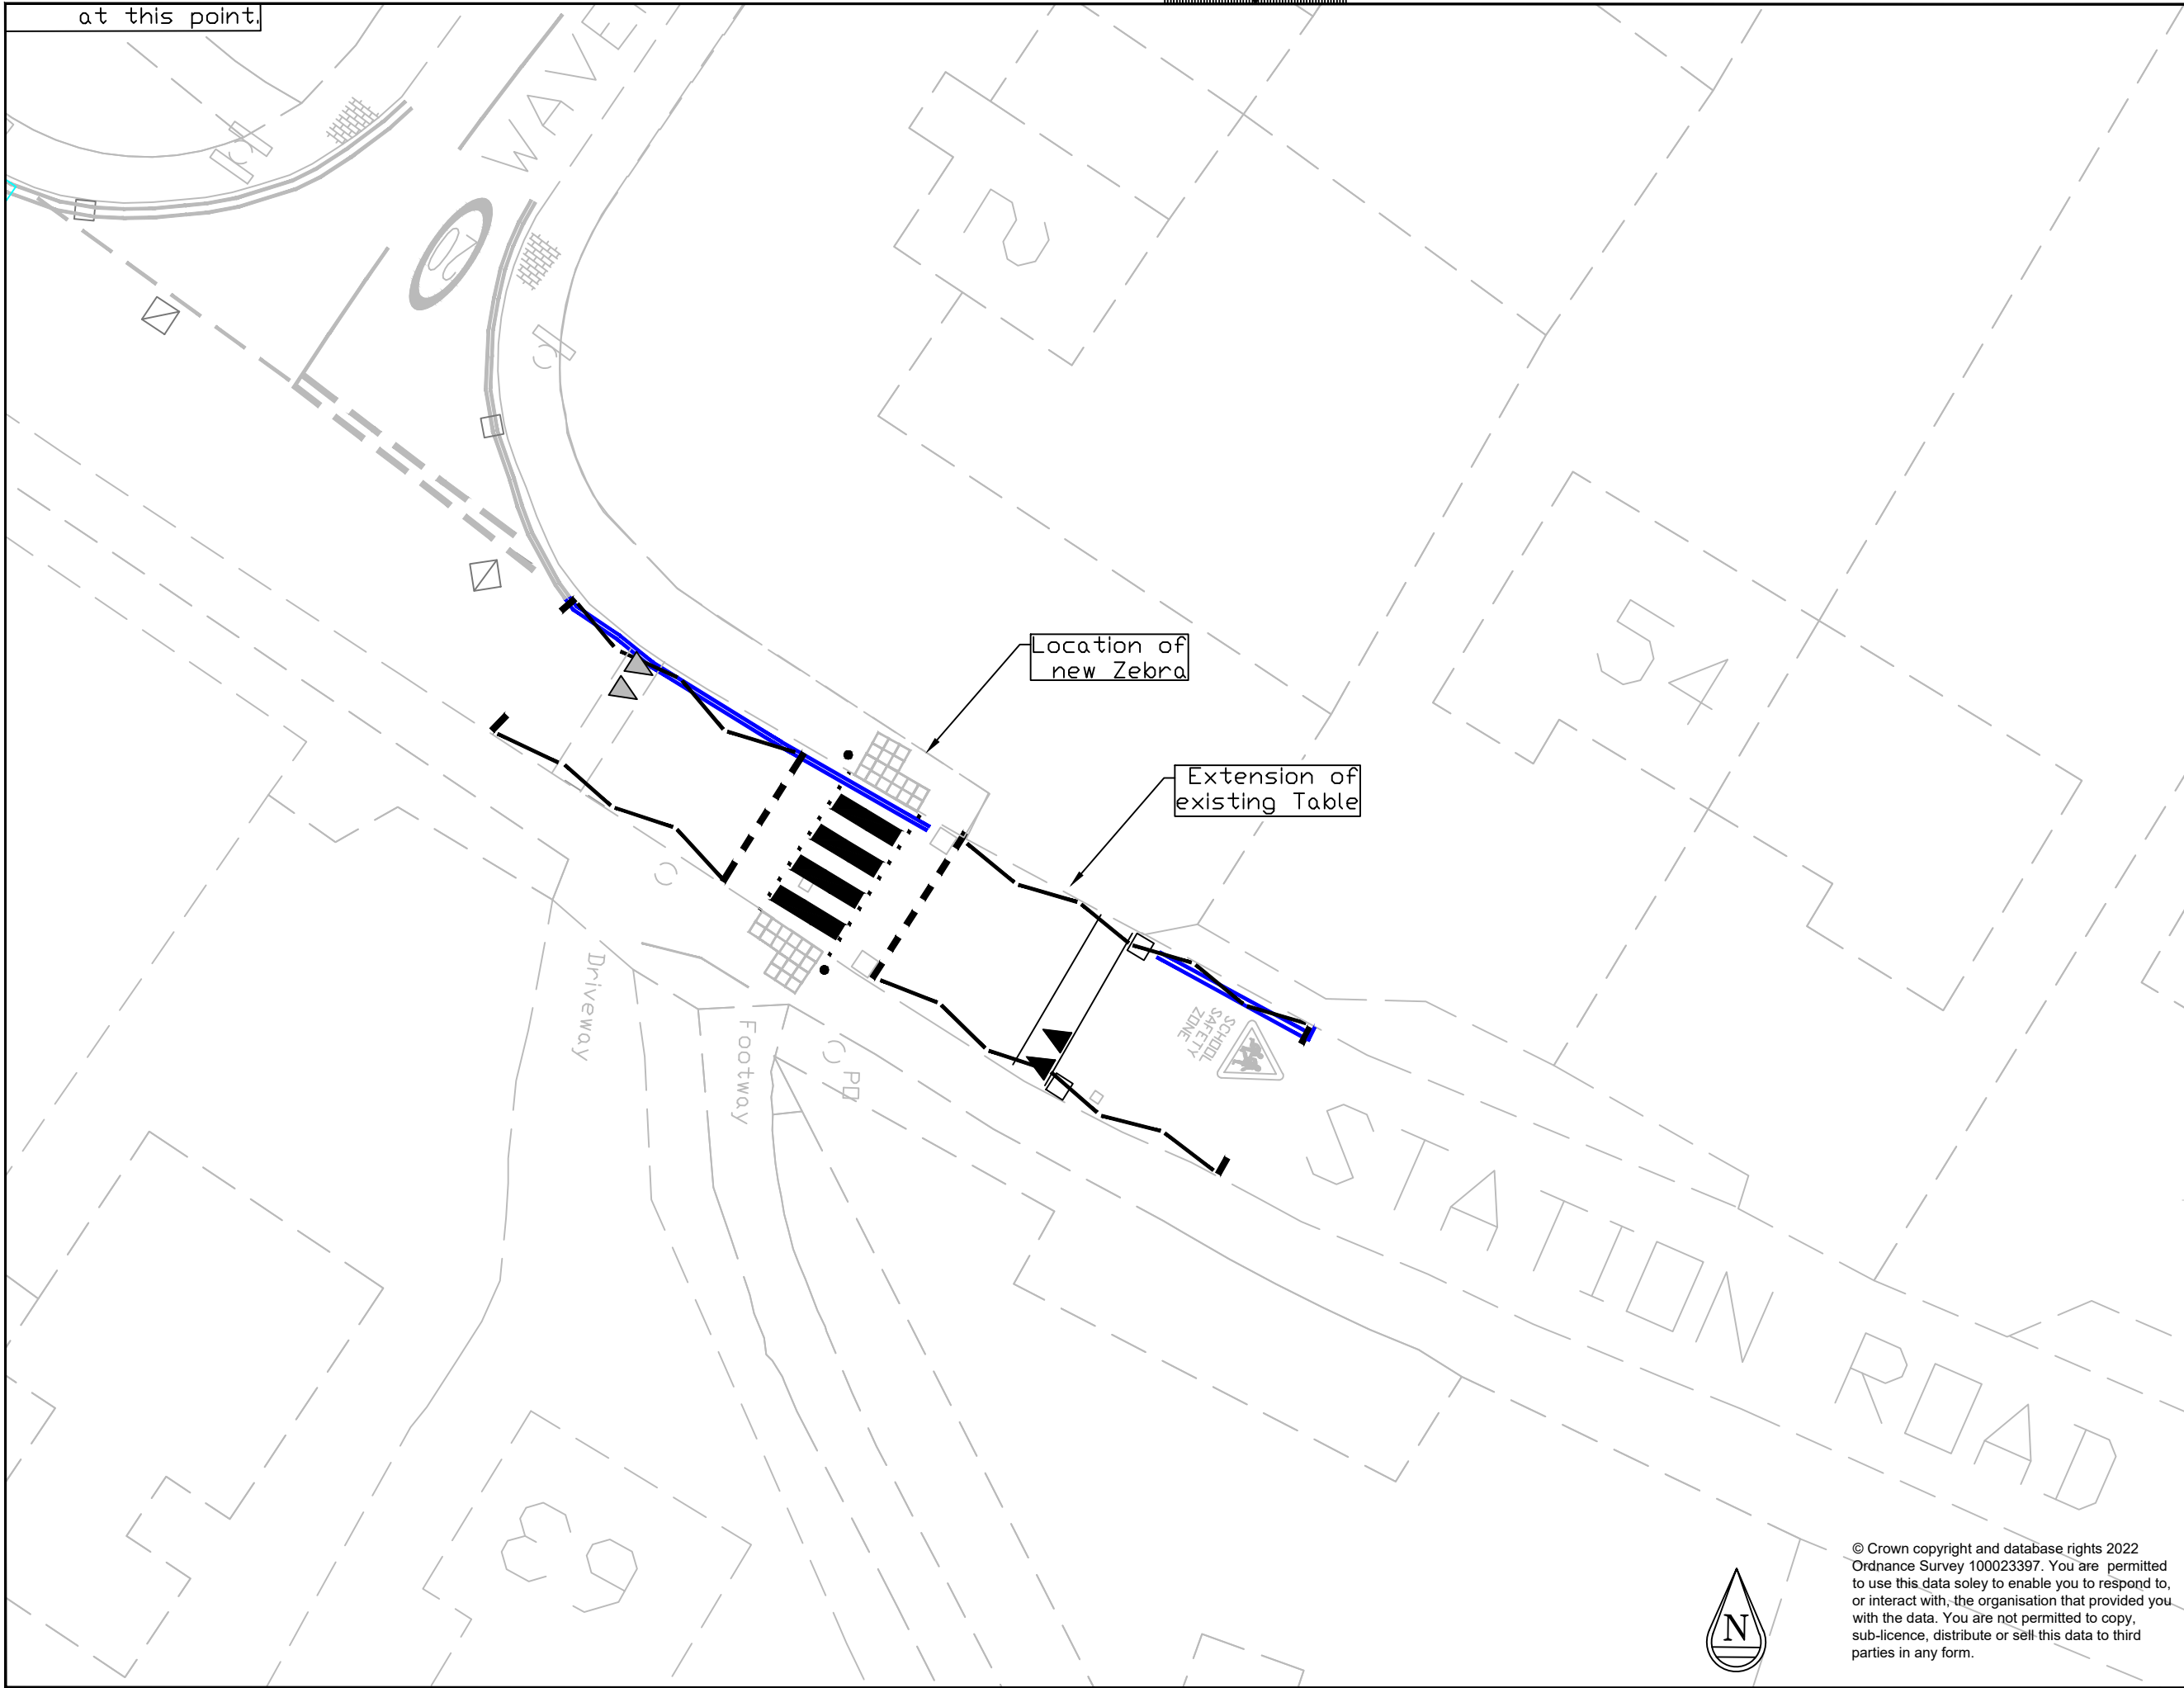

Rev	Description	Date	By



**Project**  
Backwell & Nailsea  
Pedestrian crossing  
improvements

**Drawing**  
Location Plan of  
Hump & Zebra

Drawn	Date	Scale	NTS		
DM			Prelim	Check	Final

Drawing No	Rev



© Crown copyright and database rights 2022  
Ordnance Survey 100023397. You are permitted  
to use this data solely to enable you to respond to,  
or interact with, the organisation that provided you  
with the data. You are not permitted to copy,  
sub-licence, distribute or sell this data to third  
parties in any form.