

Responsibility is not accepted for errors made by others in scaling from this drawing. Contractors must check all dimensions on site. Discrepancies must be reported immediately to the architect before proceeding. This drawing is copyright ©2018 Nash Partnership. All rights reserved.

| Rev. | Date     | Notes          | Init. |
|------|----------|----------------|-------|
| 2    | 01.11.21 | Planning Issue | PM    |

CDM Regulations

Drawing Scale 1:1000 @ A3

**nash partnership**

Nash Partnership  
 23a Sydney Buildings  
 Bath  
 BA2 6BZ

01225 442424  
 www.nashpartnership.com  
 mail@nashpartnership.com

File name: 21077-NP-XX-XX-DR-A-1004


**PLANNING ISSUE**

|            |            |                |          |
|------------|------------|----------------|----------|
| Job Number | Originator | Zone           | Level    |
| 21077      | NP         | XX             | XX       |
| Type       | Role       | Drawing Number | Revision |
| DR         | A          | 1004           | 2        |

Project  
 Land South of Warren Lane, Long Ashton

Title  
 Parameter Plan  
 Land Use

|          |                 |             |
|----------|-----------------|-------------|
| Drawn by | Project Manager | Scale       |
| RB       | PM              | 1:1000 @ A3 |

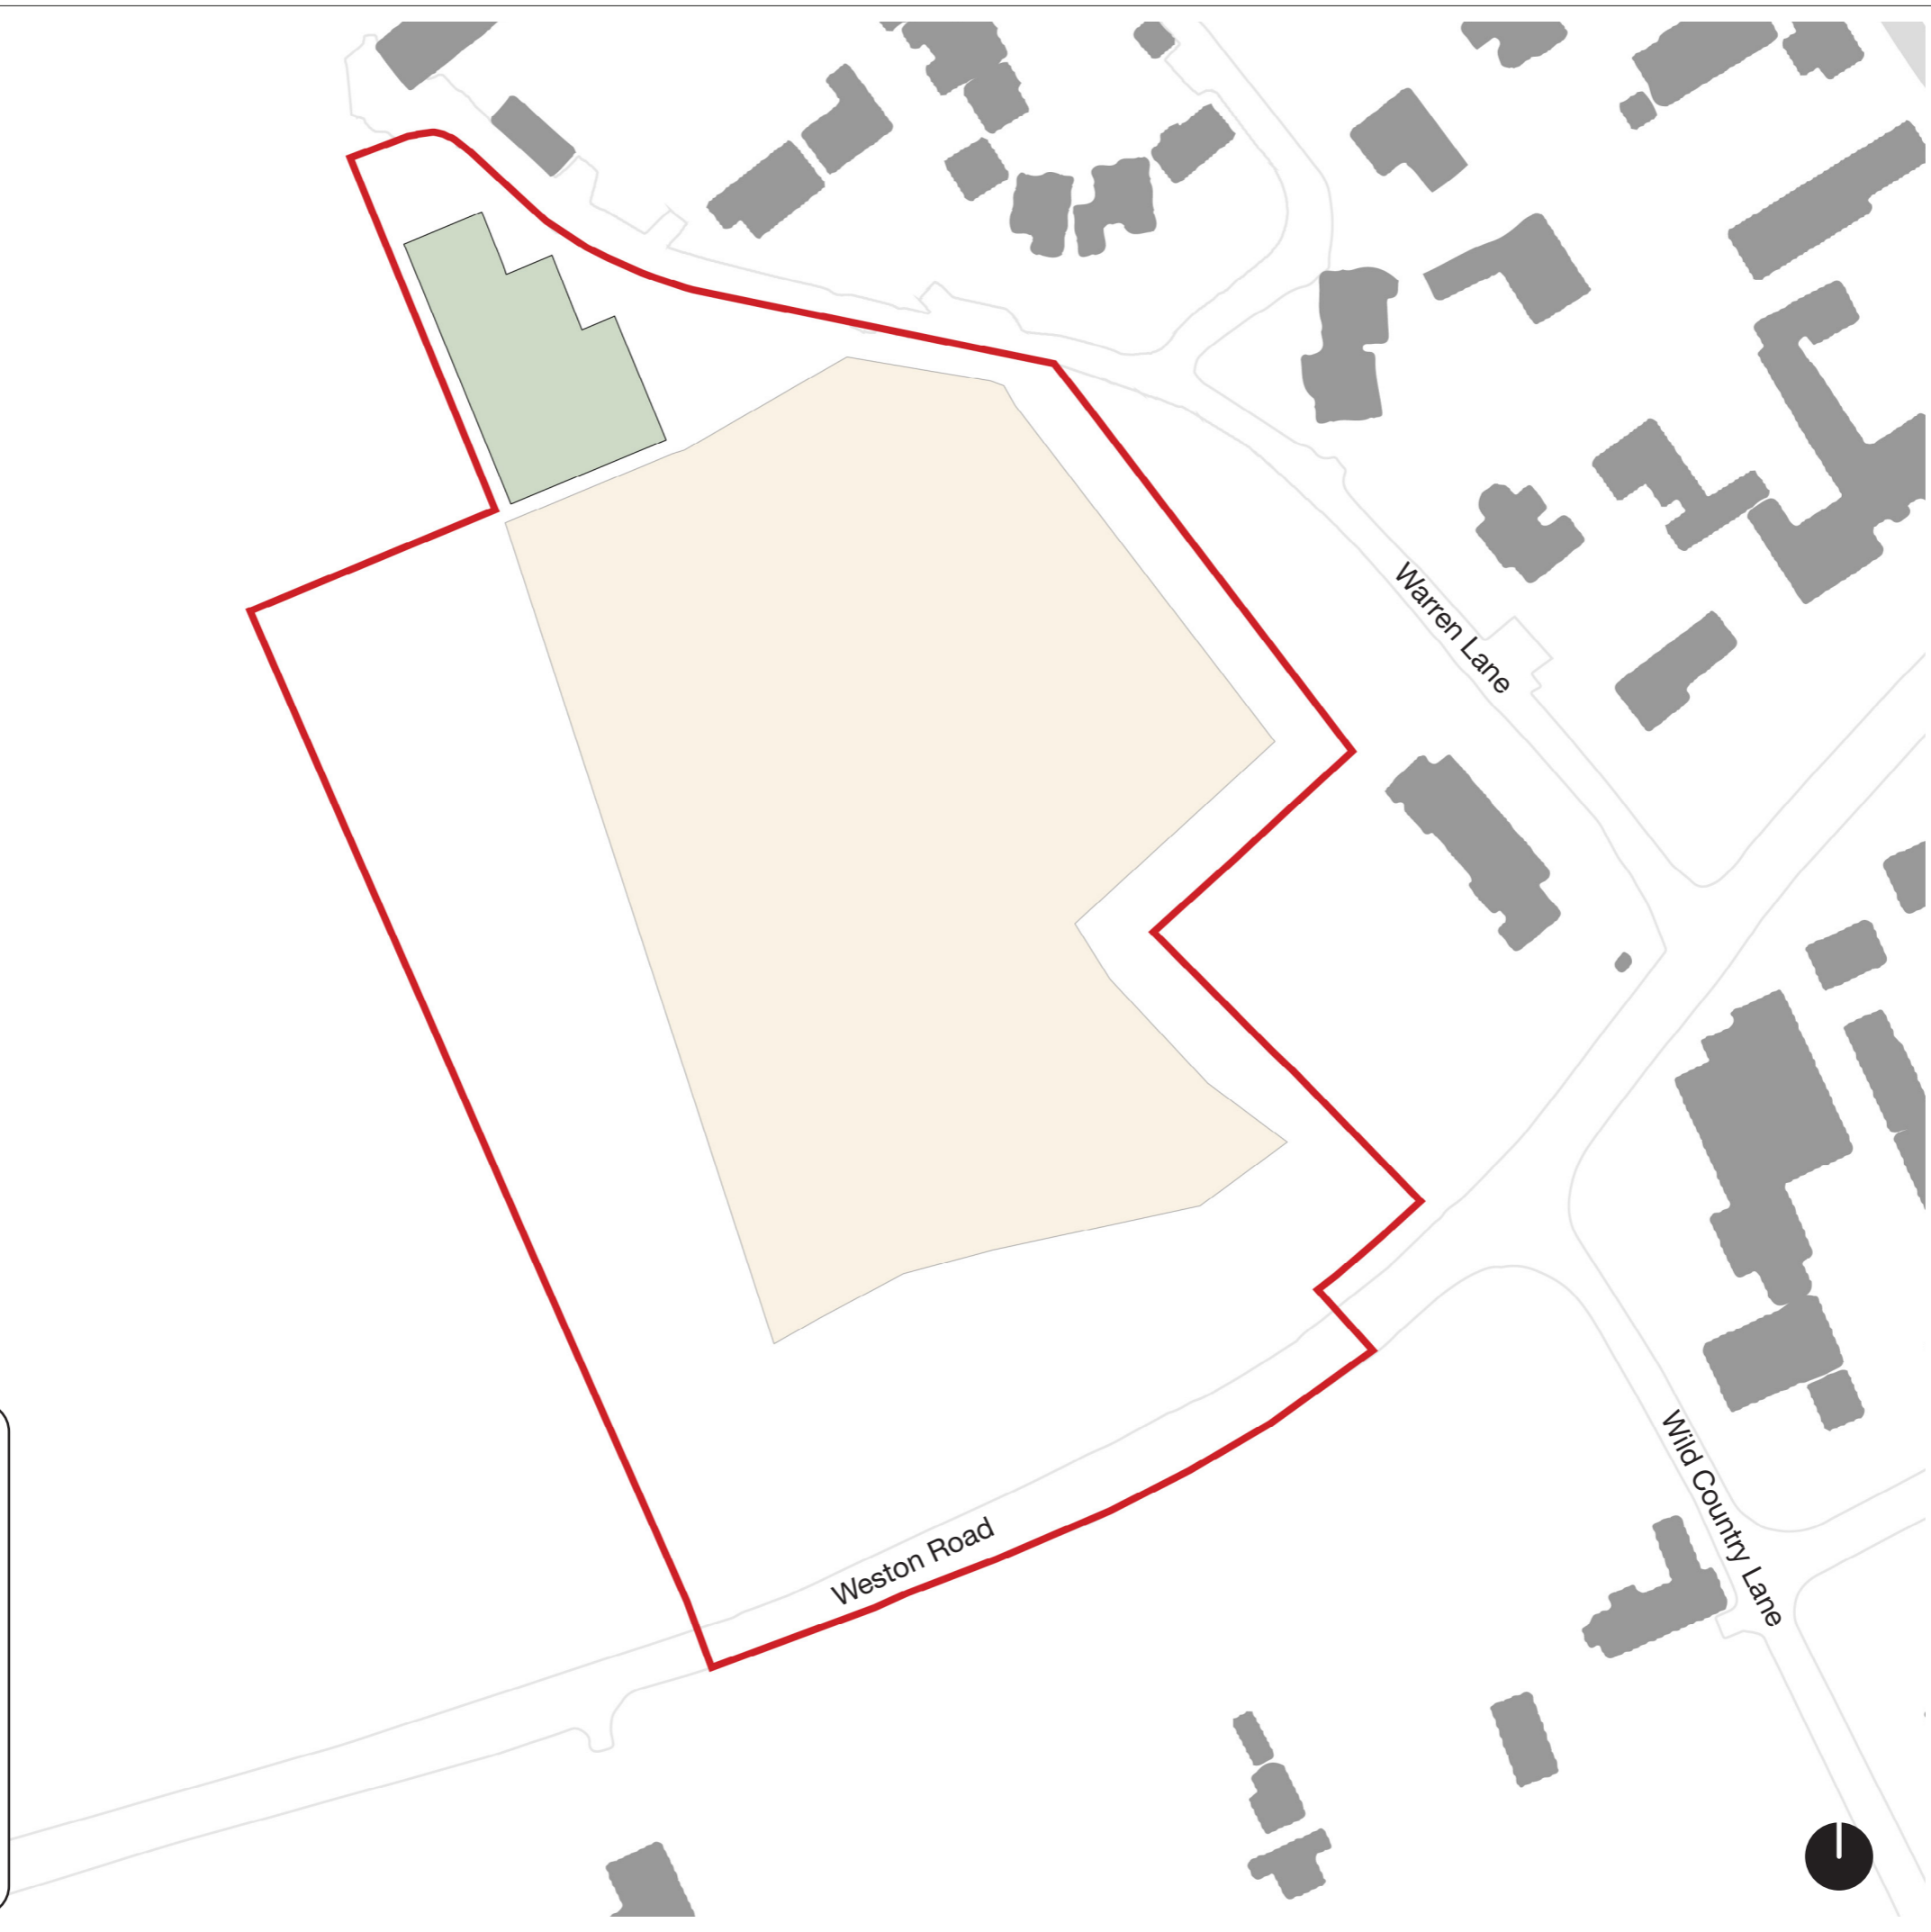

**Key**

Note:  
 All depicted areas and features subject to a lateral tolerance of +/-10m unless otherwise specified.

- Application boundary
- Proposed Allotments
- Proposed residential development area