

Responsibility is not accepted for errors made by others in scaling from this drawing. Contractors must check all dimensions on site. Discrepancies must be reported immediately to the architect before proceeding. This drawing is copyright ©2018 Nash Partnership. All rights reserved.

Rev.	Date	Notes	Init.
2	01.11.21	Planning Issue	PM

CDM Regulations

Drawing Scale 1:1000 @ A3

nash partnership

Nash Partnership
 23a Sydney Buildings
 Bath
 BA2 6BZ

01225 442424
 www.nashpartnership.com
 mail@nashpartnership.com

File name: 21077-NP-XX-XX-DR-A-1005


PLANNING ISSUE

Job Number	Originator	Zone	Level
21077	NP	XX	XX
Type	Role	Drawing Number	Revision
DR	A	1005	2

Project
 Land South of Warren Lane, Long Ashton

Title
 Parameter Plan
 Building Heights

Drawn by	Project Manager	Scale
RB	PM	1:1000 @ A3

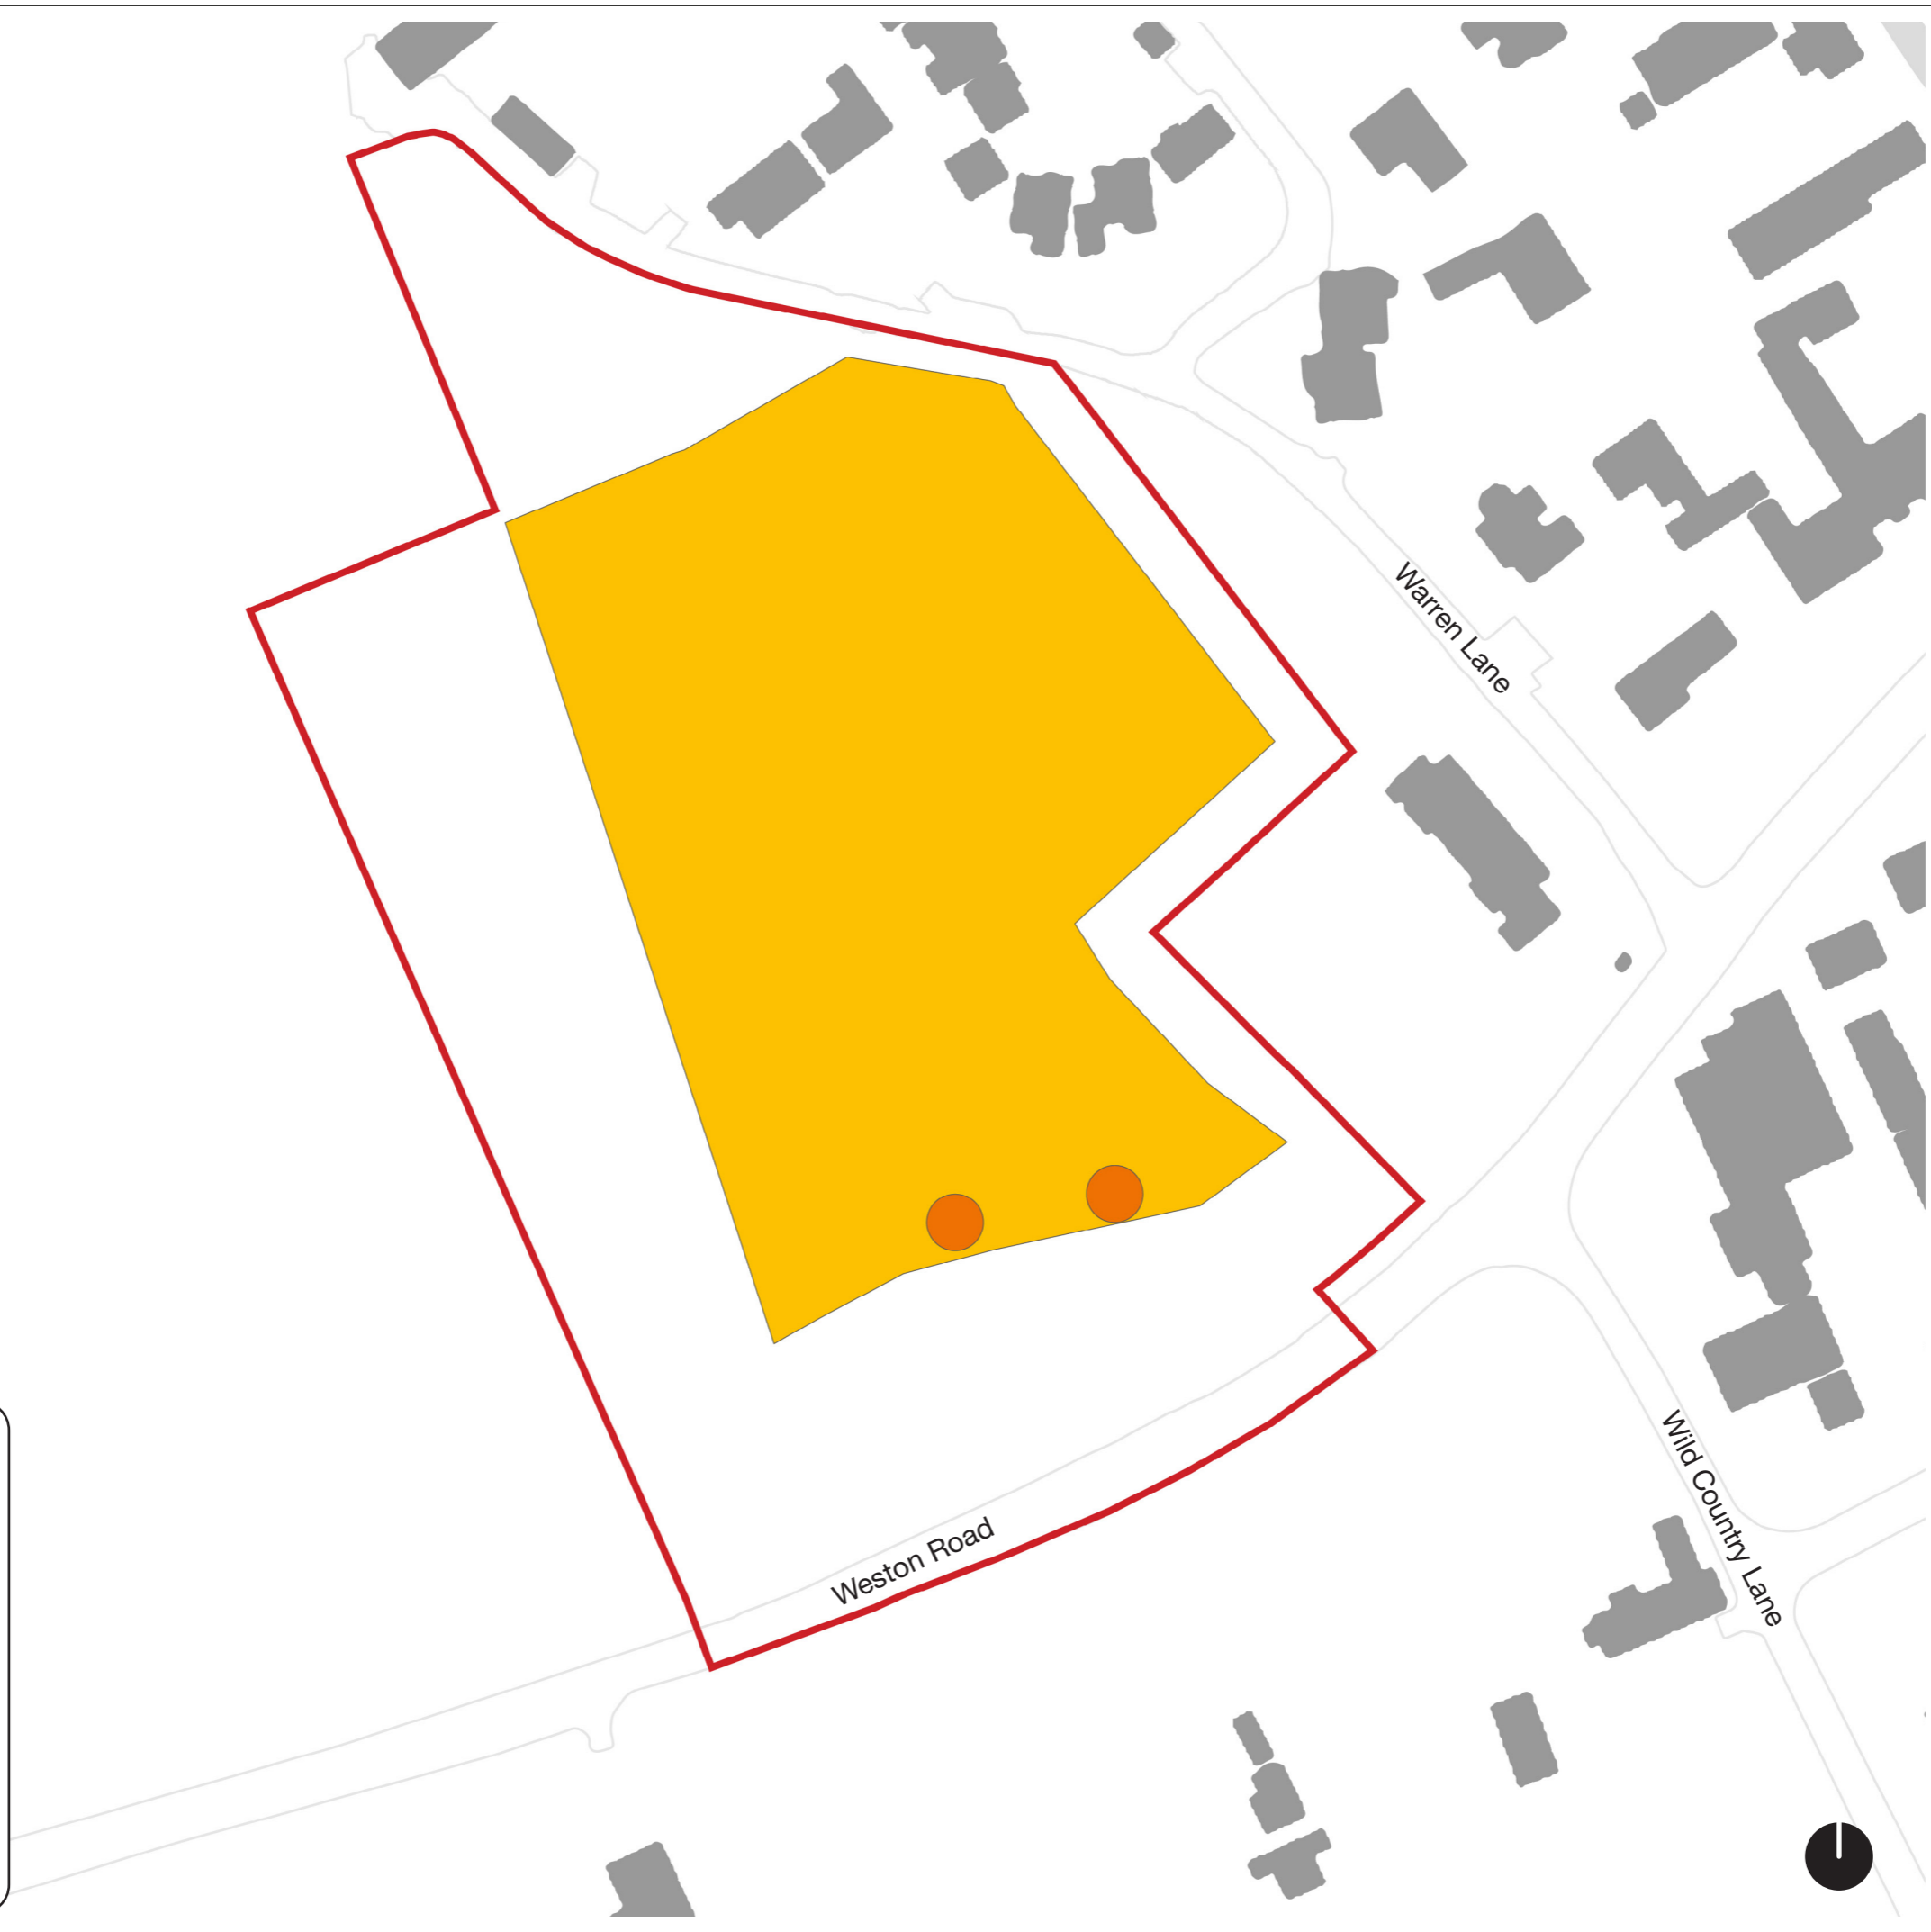

Key

Note:
 All depicted areas and features subject to a lateral tolerance of +/-10m unless otherwise specified.

- Application boundary
- Proposed residential: up to 2.5 storeys
- Proposed residential: up to 2 storeys