



Illustrative View 1 - Existing

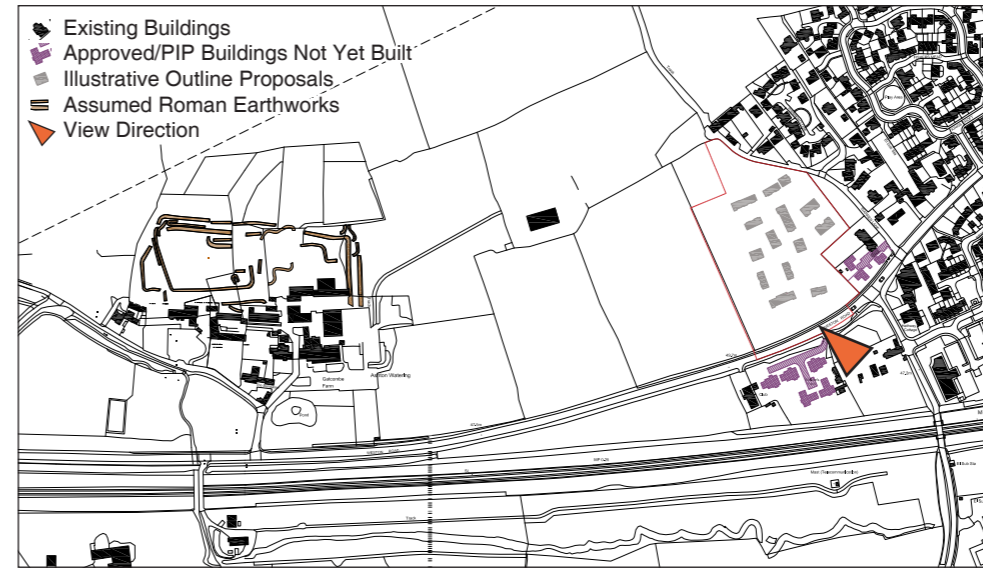

Illustrative View 1 - Key Plan

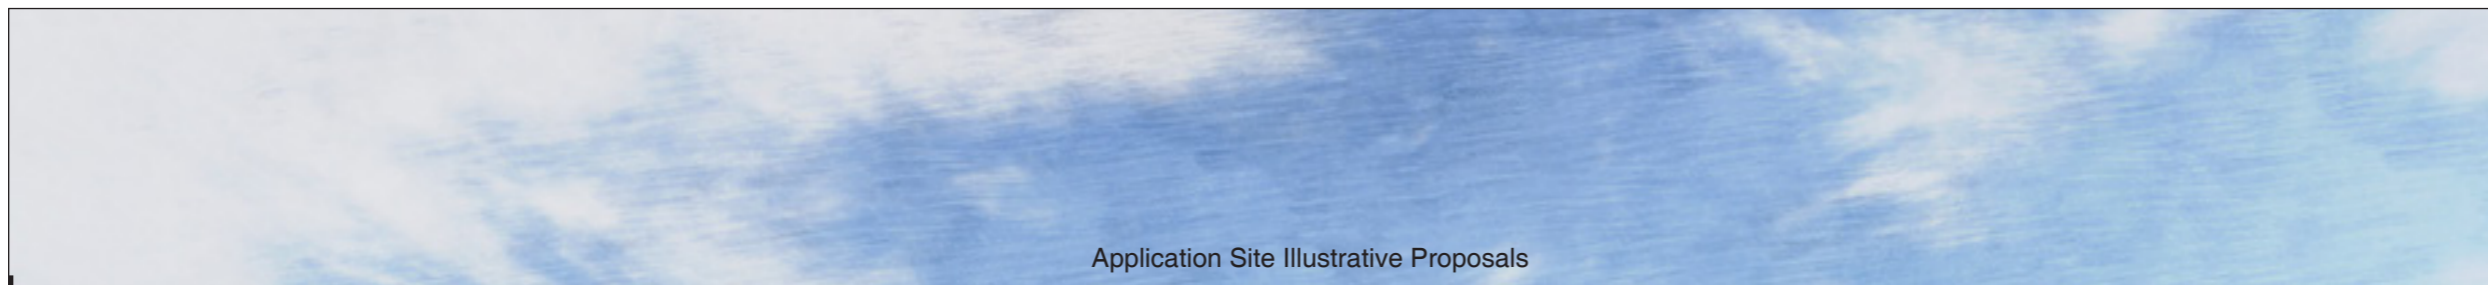

Application Site Illustrative Proposals



Weston Road

Illustrative View 1 - Proposed

Responsibility is not accepted for errors made by others in scaling from this drawing. Contractors must check all dimensions on site. Discrepancies must be reported immediately to the architect before proceeding. This drawing is copyright ©2018 Nash Partnership. All rights reserved.

Rev.	Date	Notes	Init.
3	01.11.21	Planning Issue	PM

CDM Regulations

0 1 2cm

nash partnership

Nash Partnership
23a Sydney Buildings
Bath
BA2 6BZ

01225 442424
www.nashpartnership.com
mail@nashpartnership.com

File name: 21077-NP-XX-XX-DR-A-6001

PLANNING ISSUE

Job Number	Originator	Zone	Level
21077	NP	XX	XX
Type	Role	Drawing Number	Revision
DR	A	6001	3

Project
Land South of Warren Lane, Long Ashton

Title
Illustrative View 1
Frontage to Weston Road

Drawn by	Project Manager	Scale
RB	PM	NTS @ A3