


'Pedestrian and Cycle Zone' signage to be installed on new 76mm diameter post. Mounting height 2.1m. Refer to sign design TSRGD 618.3C

900mm pedestrian warning symbol to be installed in road

Install give way lines in line with new junction kerbs

'Pedestrian and Cycle Zone' signage to be installed on existing post and planter

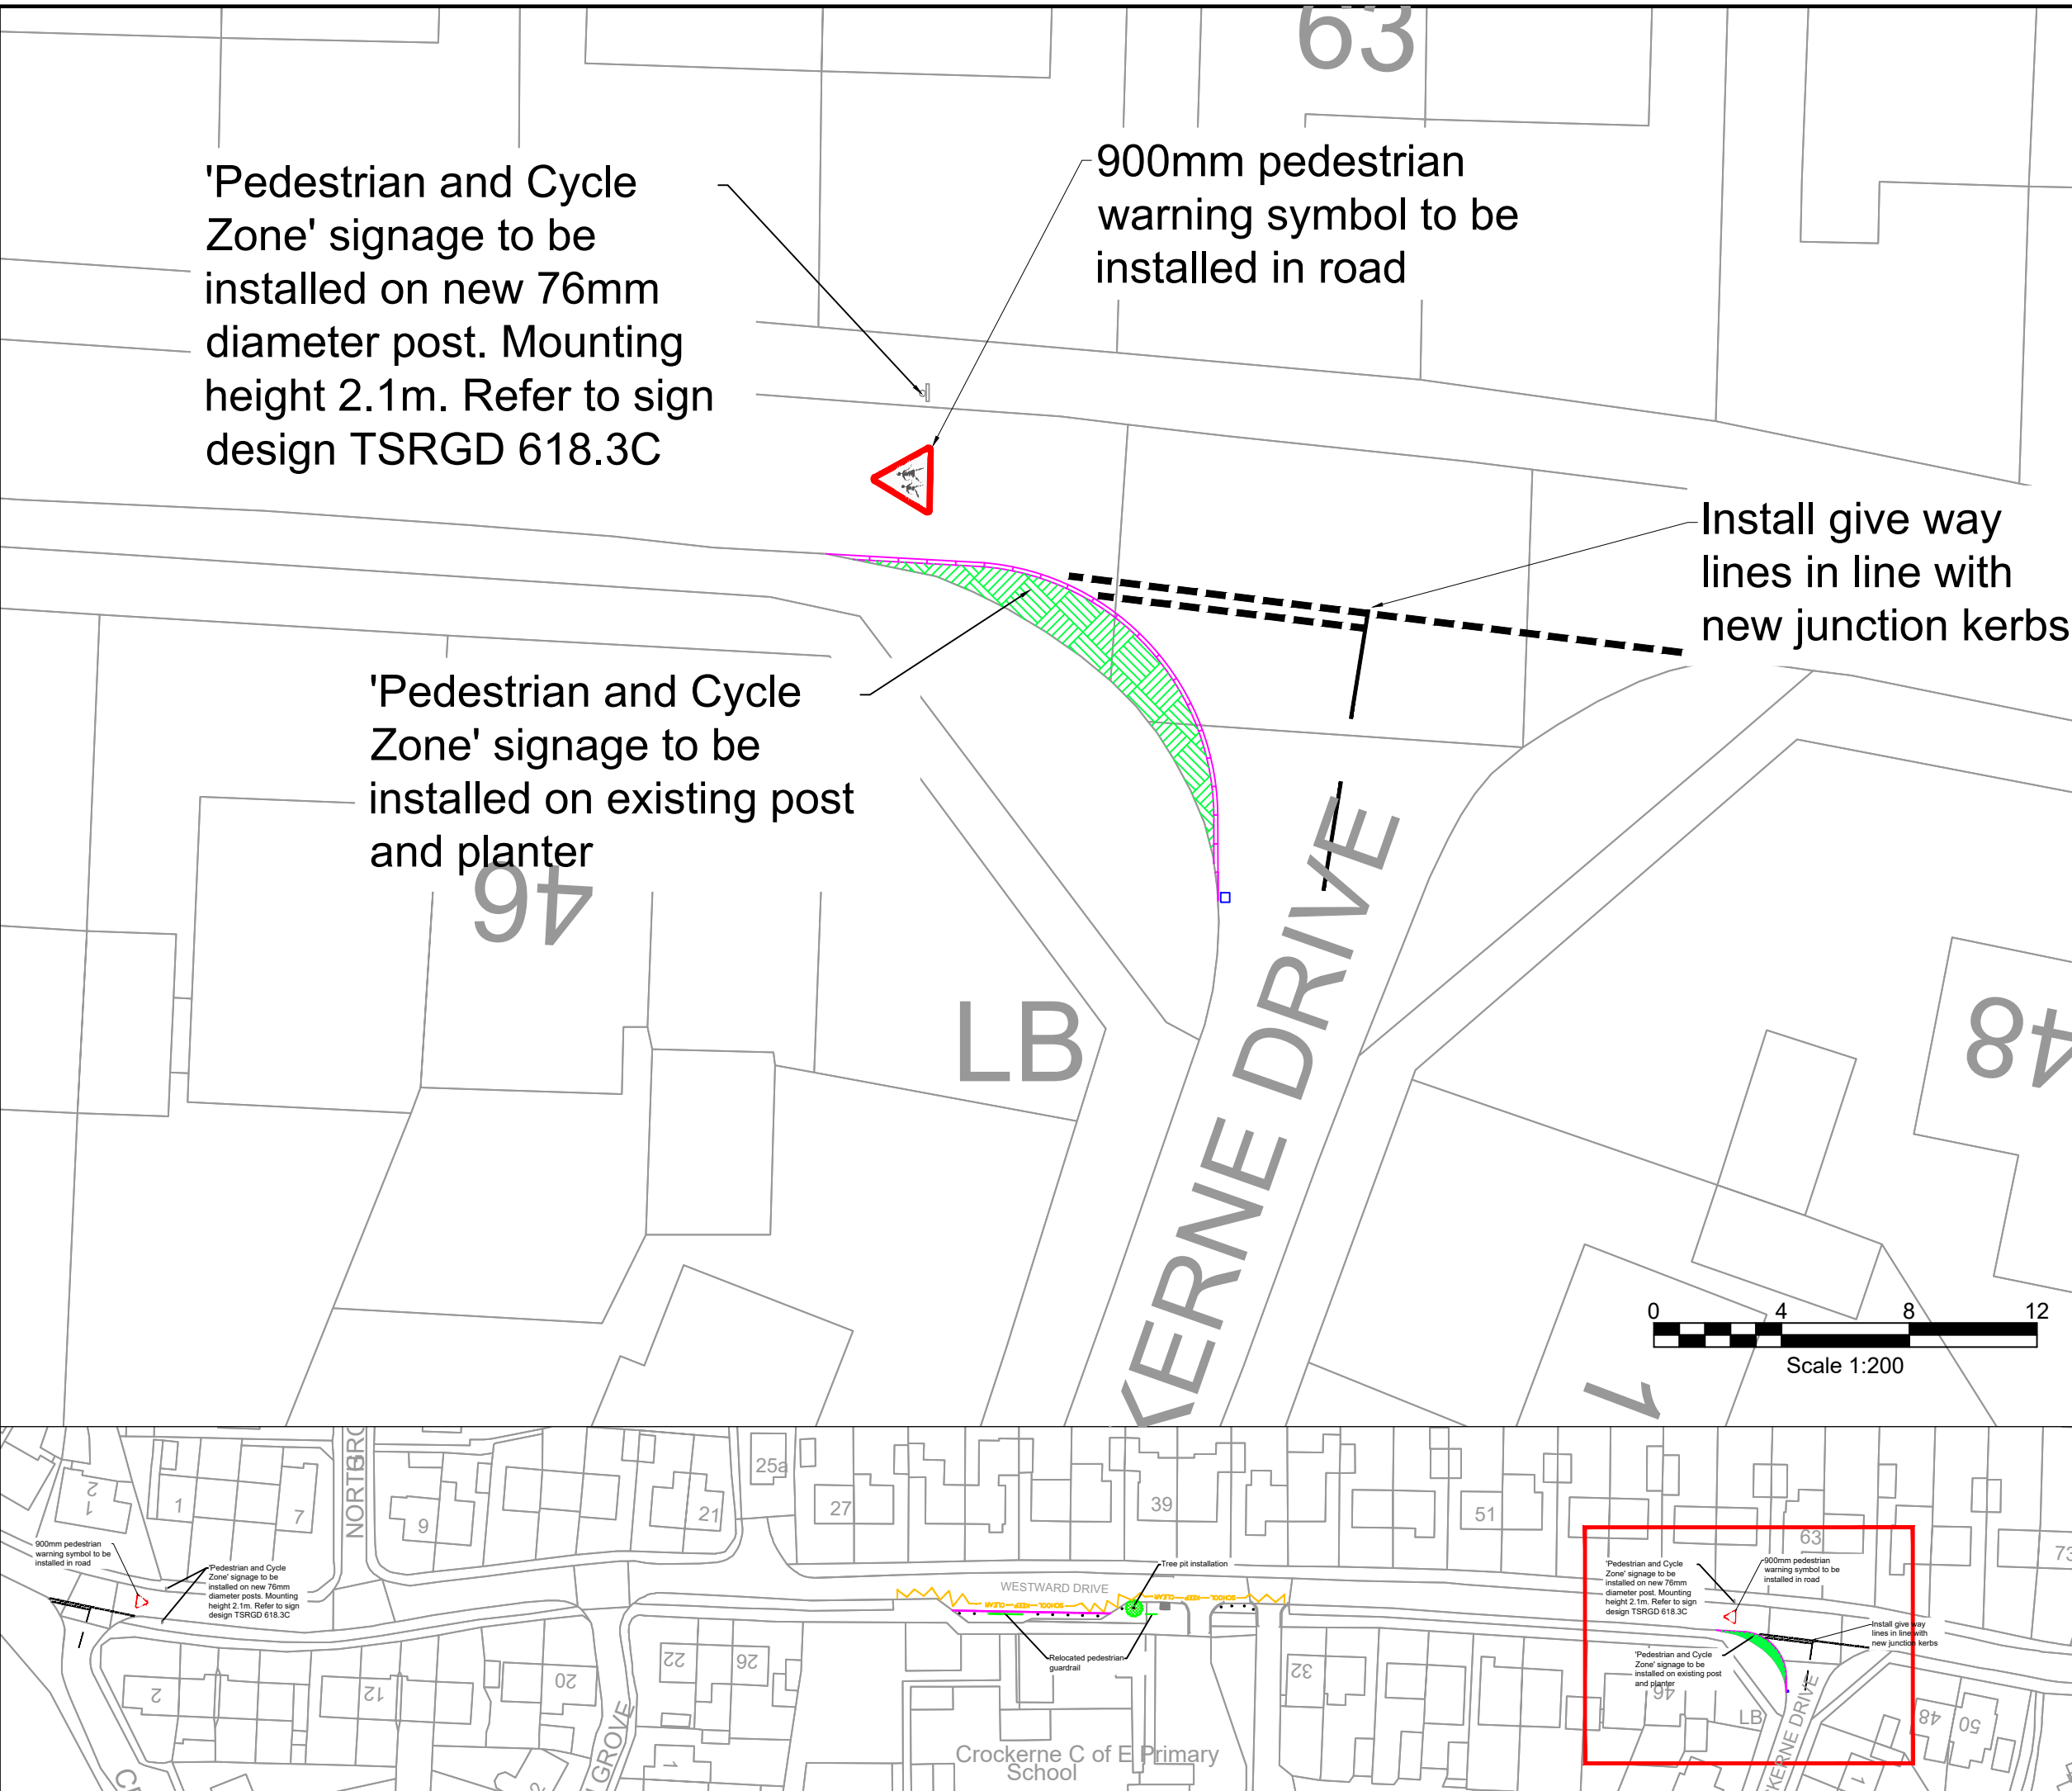

© Crown copyright and database rights 2023 Ordnance Survey 100023397. You are permitted to use this data solely to enable you to respond to, or interact with, the organisation that provided you with the data. You are not permitted to copy, sub-licence, distribute or sell any of this data to third parties in any form.

Rev	Description	Date	By
A	EXAMPLE	01/01/22	ANO

North Somerset Council
 PLACE DIRECTORATE
 Castlewood, Tickenham Road, Clevedon, BS21 6BD

Client: **SUSTAINABLE TRAIL AND ROAD SAFETY TEAM**

Project: **CROCKERNE SCHOOL STREET SCHEME**

Drawing: **SIGNING AND LINING**

Status: ***CONSTRUCTION***

Drawn	M.H	Date	17.08.23	Scale	*1:200 @A3
Checked	J.G	Date	22.08.23	Prelim	X
				Check	X
				Final	X

Dwg Size	A3	Drawing No	WD-KAF-001	Rev	*A
----------	----	------------	------------	-----	----