


NOTES:

1. Do not scale this drawing.
2. All dimensions are in metres (m) unless stated otherwise.

KEY:

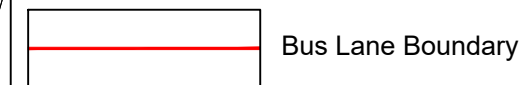

Client NORTH SOMERSET COUNCIL

Project BUS SERVICE IMPROVEMENT SCHEME (BSIP)


Drawing WOOD HILL PROPOSED BUS LANE EXTENTS

Status INFORMATION


Drawn NR	Date 10/01/2024	Scale As Shown
----------	-----------------	----------------

Drawing No BSIP-WOODHILL-GEN-001	Rev 0
----------------------------------	-------

© Crown copyright and database rights 2023 Ordnance Survey 100023397. You are permitted to use this data solely to enable you to respond to, or interact with, the organisation that provided you with the data. You are not permitted to copy, sub-licence, distribute or sell any of this data to third parties in any form.

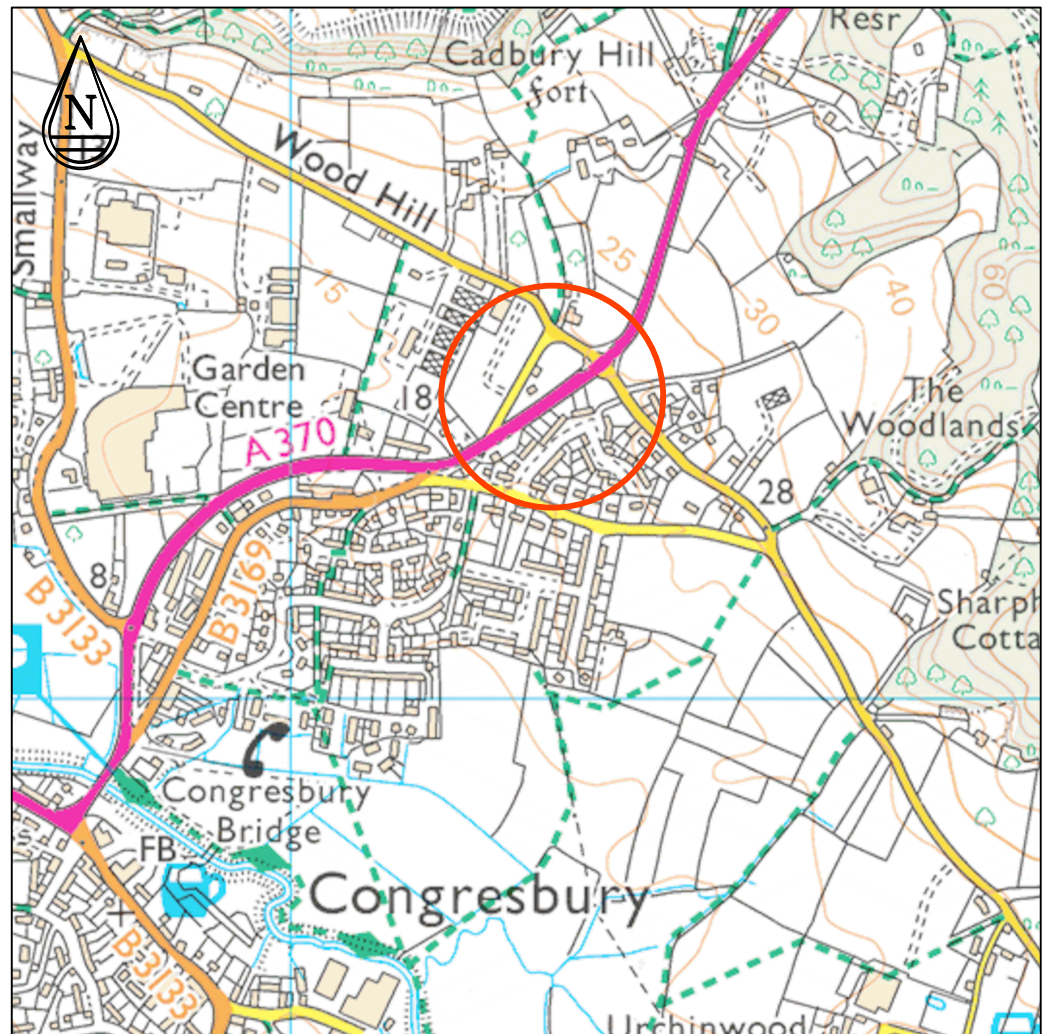

LOCATION PLAN
Scale 1:50,000

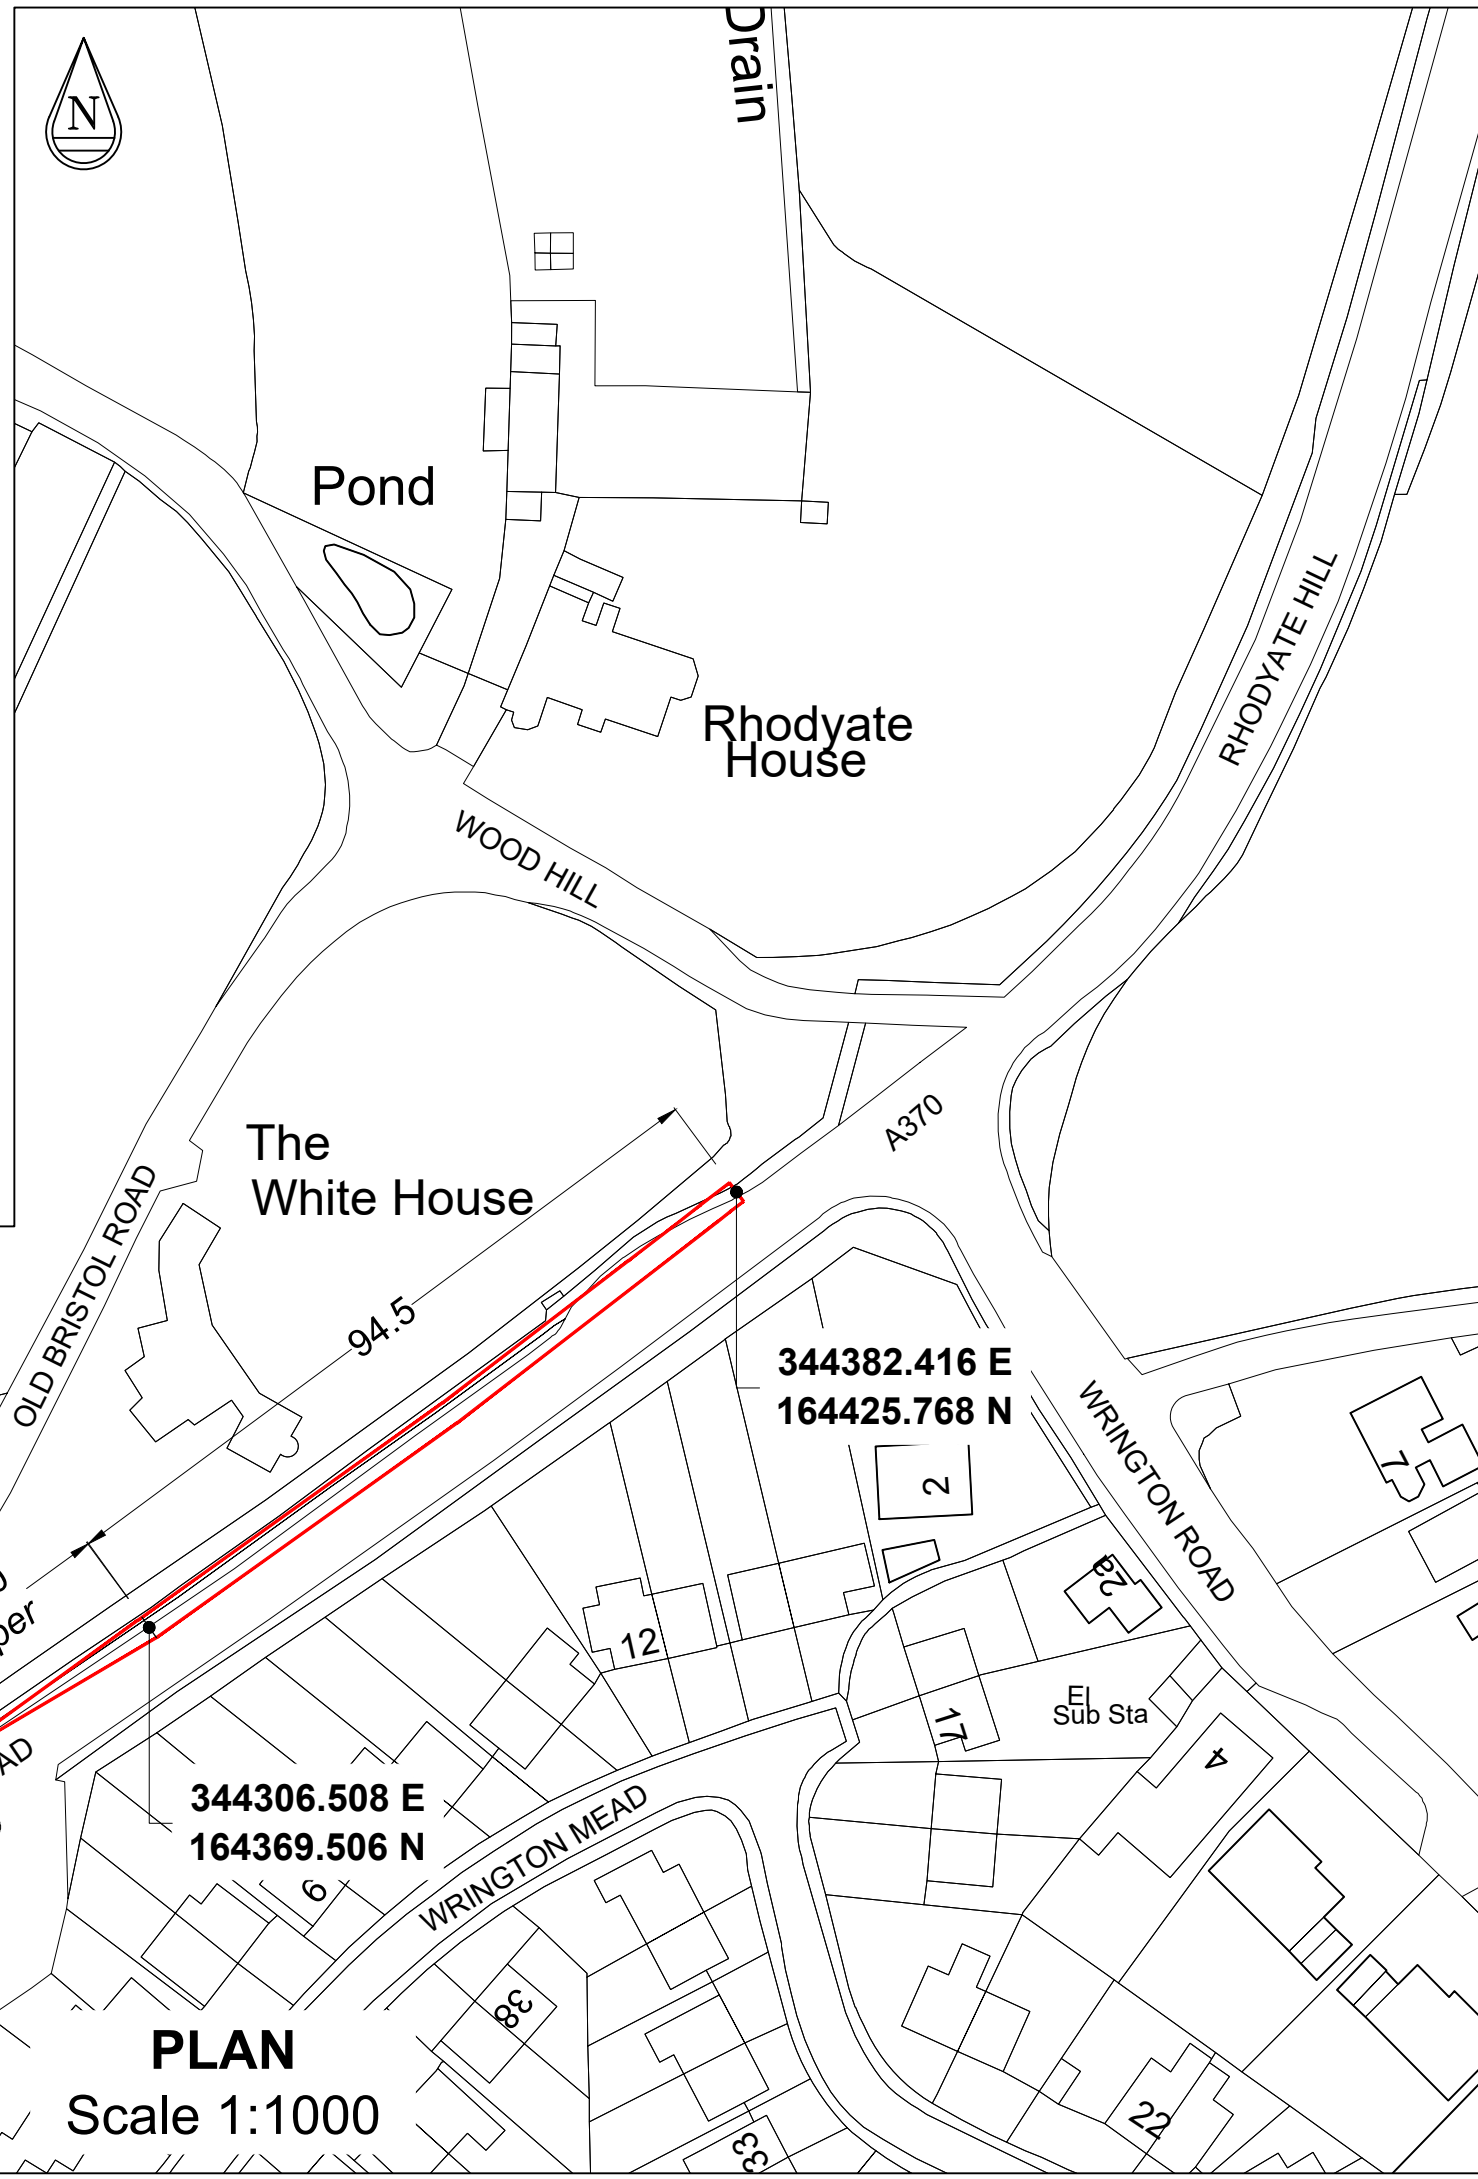

PLAN
Scale 1:1000