

NOTICE OF INTENT

Road Traffic Regulation Act 1984

North Somerset Council Prohibition of Stopping, Waiting, Loading and Parking Places (Consolidation) Order 2022 (Variation No.11) Order 2024.

Ref: 2407/DB/2024

Notice is hereby given that North Somerset Council propose to make an order in exercise of its powers under the Road Traffic Regulation Act 1984 as amended. The general effect of the order shall be to amend parking restrictions (yellow lines), in Nailsea. The extent of the proposals are described in the Schedule to this Notice.

Full details of the proposals are contained in the draft Order which together with the plans, Statement of the Council's Reasons for proposing to make the Order may be inspected at the following locations: -

- Nailsea Library, Crown Glass Shopping Centre, 6-8 Colliers Walk, Nailsea BS48 1RH during normal office hours
- Online using the following website or using QR code below: <https://www.n-somerset.gov.uk/notices>

Should you wish to make any observations on this proposal (whether you support or object to the proposal) you should make them in writing to the postal address or the email address below quoting reference **2407/DB/2024** by **5pm on the 26^h April 2024**

Any objections must specify the grounds on which they are made. Please note that all representations received may be considered in public by the Council and that the substance of any representation together with the name and address of the person making it could become available for public inspection.

Darren Gilbert, Highways Manager, Place Directorate
North Somerset Council, Town Hall, Weston-super-Mare BS23 1UJ
email: traffic.orders@n-somerset.gov.uk
01934 888 888
Dated: 26/03/2024



Schedule

Nailsea

Street Name	Description of Proposals	Map Ref
St Marys Grove	St Marys Grove, Nailsea – double yellow lines from outside property number 58 St Marys Grove to outside property number 64 St Marys Grove	Map 1

NORTH SOMERSET COUNCIL

**(PROHIBITION OF STOPPING, WAITING,
LOADING AND PARKING PLACES)
(CONSOLIDATION) ORDER 2022 (VARIATION NO.11) ORDER 2024**

The North Somerset Council (hereinafter referred to as “the Council”) in exercise of its powers under Sections 1(1), 2(1) to (3), 4(1), 36, 45, 46, 49, 53 and 122, and Part IV of Schedule 9 to the Road Traffic Regulation Act 1984 as amended (hereinafter referred to as “the Act of 1984”) and the Traffic Management Act 2004 as amended (hereinafter referred to as “the Act of 2004”), and of all other enabling powers, and after consultation with the Chief Officer of Police in accordance with Part III of Schedule 9 to the Act of 1984, does hereby make the following Order:

1. THIS ORDER shall come into operation on the XXXXXX 2024 and may be cited as the North Somerset Council (Prohibition of Stopping, Waiting, Loading and Parking Places) (Consolidation) Order 2022 (Variation No.11) Order 2024.
2. The plans attached to this Order in hard copy form indicate the sides or lengths of roads on which the provisions of this Order apply and specify further particulars of the restrictions that are referred to in this Order. Those plans are stored on the Council’s “Streets” digital mapping system which has been used to print the hard copies attached to this Order.
3. The North Somerset Council (Prohibition of Stopping, Waiting, Loading and Parking Places) (Consolidation) Order 2022 is hereby varied as follows:
 - a. The provisions and restrictions relating to the locations listed in the Schedule to this Order shall be amended as set out in the Schedule and shown in the plans attached to this Order
 - b. As regards the locations listed in the Schedule to this Order, the plans attached to this Order shall be treated as substituted for the plans for those locations attached to the North Somerset Council (Prohibition of Stopping, Waiting, Loading and Parking Places) (Consolidation) Order 2022 where necessary

Given under the Common Seal of North Somerset Council on the xx day of xxxx 2024

The COMMON SEAL of)
the NORTH SOMERSET)
COUNCIL)
was hereunto affixed)
in the presence of:)

Assistant Director Governance & Monitoring Officer

SCHEDULE

Plans numbered 1 attached to this order indicate the sides or lengths of roads on which the provisions of this Order apply and specify further particulars of the restrictions that are referred to in this Order.

Nailsea

Street Name	Description of Proposals	Map Ref
St Marys Grove	St Marys Grove, Nailsea – double yellow lines from outside property number 58 St Marys Grove to outside property number 64 St Marys Grove	Map 1

DRAFT

STATEMENT OF REASONS

NORTH SOMERSET COUNCIL

(PROHIBITION OF STOPPING, WAITING, LOADING AND PARKING PLACES)

(CONSOLIDATION) ORDER 2022 (VARIATION NO.11) ORDER 2024

North Somerset Council proposes to amend parking restrictions within Nailsea.

The amendments are designed to improve road safety at certain areas, to facilitate the passage of traffic, prevent danger to road users, to prevent damage to the highway, and help to improve the amenities of the local areas.

Darren Gilbert
Highways and Transport
North Somerset Council
Town Hall
Walliscote Grove Road
Weston-super-Mare
BS23 1UJ

Date: 27/03/2024

Static Order Guide

Map page indicator

Shows current map number against total and indicates if the legend is split over multiple pages eg. 2a, 2b, 2c

Change type

Indicates whether restrictions have been Added, Modified or Removed

Coloured spots


Restrictions with the same attributes are marked with a lettered spot

Restriction icons

⊕ Min stay ⊕ Max stay ⊘ No return ⌚ Tariff hours
📅 Up to 🚛 Fuel surcharge ⚠ Event day ⓘ Emissions pricing

Restriction durations

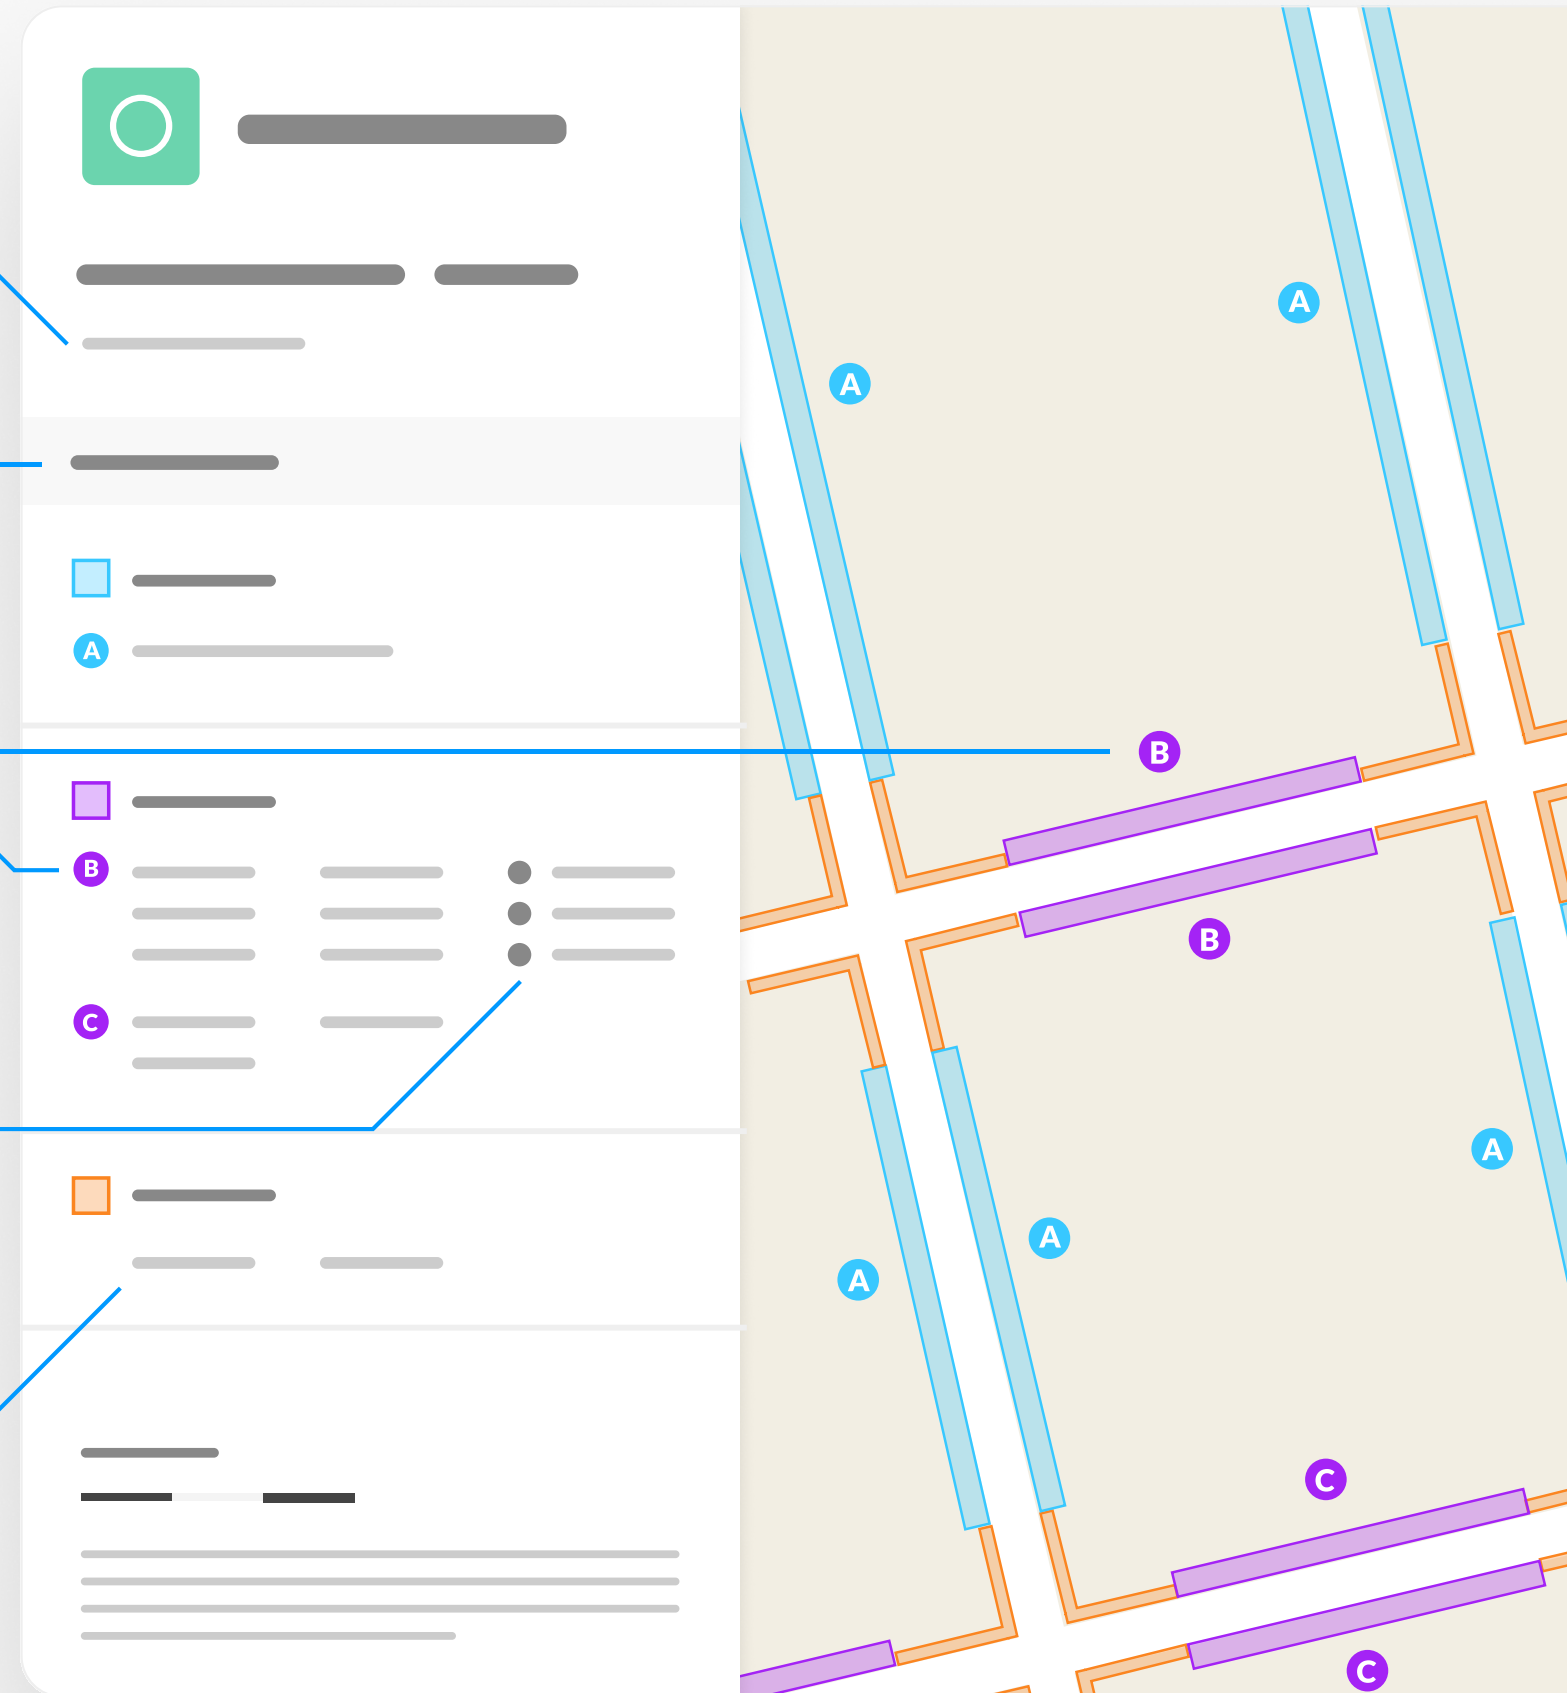

Where no months or days are specified, restrictions apply all year and all week



Variation 11

Map 1 of 1

Added

-  No waiting at any time
-  At all times

0 20 40 60m

Scale: 1:1250

North-West: 345946.973, 169693.028
South-East: 346384.99, 169294.188

© Crown copyright and database rights 2024 Ordnance Survey.
You are not permitted to copy, sub-license, distribute or sell any of this data to third parties in any form. Licence number 100023397

