
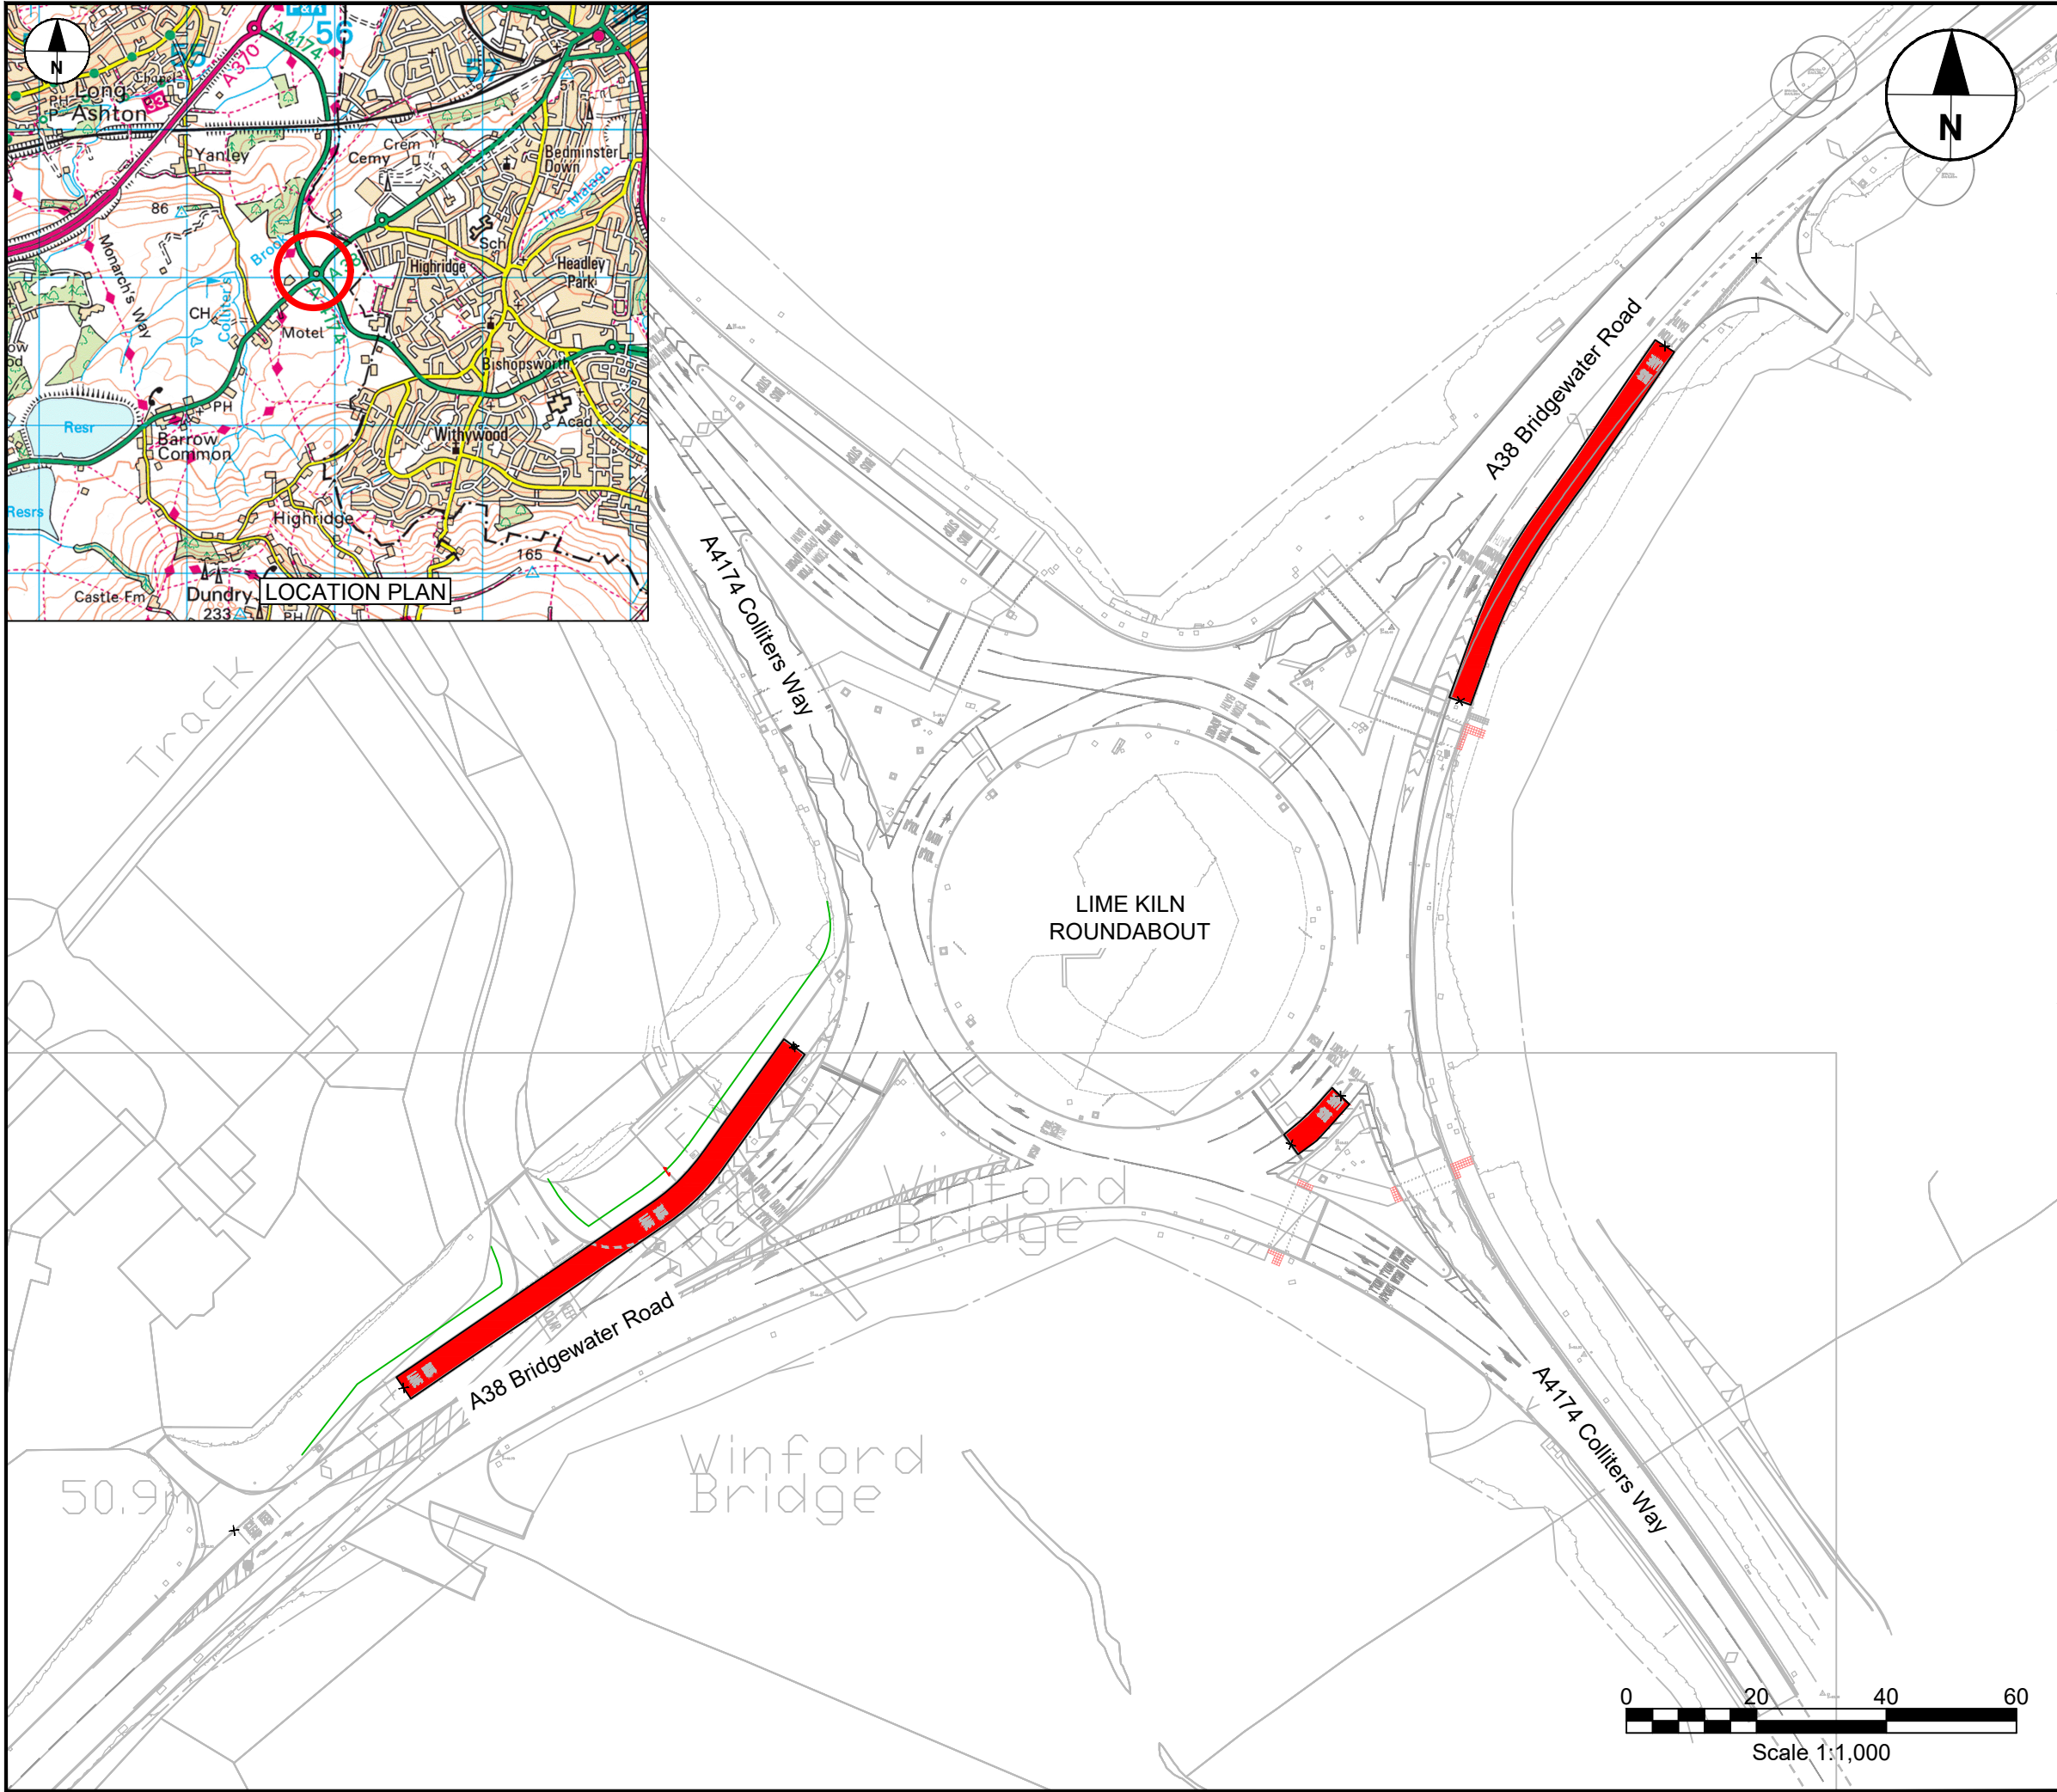


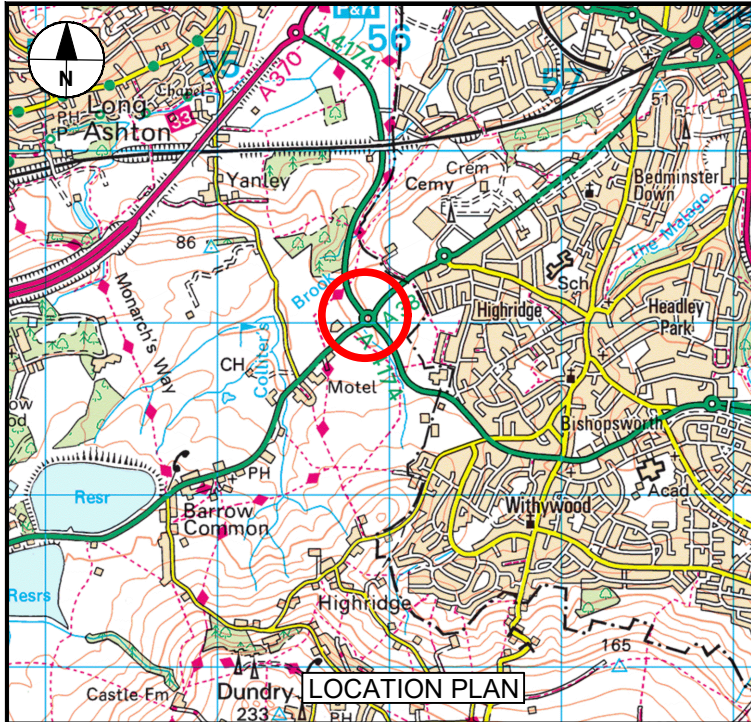

KEY:

Bus Lane

© Crown copyright and database rights 2025 Ordnance Survey 100023397. You are permitted to use this data solely to enable you to respond to, or interact with, the organisation that provided you with the data. You are not permitted to copy, sub-licence, distribute or sell any of this data to third parties in any form.

EXAMPLE	01/01/25	ANO
Description	Date	By



North Somerset Council
PLACE DIRECTORATE
Castlewood, Tickenham Road, Clevedon, BS21 6BD

CLIENT

BUS LANE IMPROVEMENT
PROGRAMME (BSIP)

A38 LIME KILN ROUNDABOUT / BRIDGEWATER
ROAD / SOUTHBOUND / NORTHBOUND
PROPOSED BUS LANE'S

INFORMATION

OB	Date 25.06.2025	Scale *1:1000 @A3
-	Date -	Prelim Check Final X

Drawing No BSIP-NSC-TRO-LKR-DR-GA-002	Rev A
--	----------