

Date: 29th May 2025

Highways Act 1980 Section 119

North Somerset District Council

(Diversion of Part of Footpath LA 28/2/10, Over Land At Duck
Lane Wick St Lawrence North Somerset BS22 7RR)

Public Path Diversion Order No. 4 2025

N P Brain
Asst Director Legal & Governance
Town Hall
Walliscote Grove Road
Weston-super-Mare
BS23 1UJ

Ref: PPO 216

HIGHWAYS ACT 1980

NORTH SOMERSET DISTRICT COUNCIL

**(DIVERSION OF PART OF FOOTPATH LA 28/2/10, OVER LAND AT DUCK
LANE WICK ST LAWRENCE NORTH SOMERSET BS22 7RR)**

PUBLIC PATH DIVERSION ORDER NO.4 2025

This Order is made by North Somerset District Council ("the authority") under Section 119 of the Highways Act 1980 ("the 1980 Act") because it appears to the authority that in the interests of the owners of the land crossed by the footpath described in paragraph 1 of the order and of the public it is expedient that the line of the path should be diverted.

The applicant has agreed to defray any compensation which becomes payable in consequence of the coming into force of the Order and any expenses which are incurred in bringing the new site of the path into a fit condition for use by the public.

BY THIS ORDER:

1. The public right of way situated over the land at Duck Lane Wick St Lawrence North Somerset BS22 7RR and shown by a bold continuous lines on the Map No. PPO 216 contained in this order and described in Part 1 of the Schedule to this order shall be stopped up on the date on which North Somerset District Council certify that work has been carried out to bring the site of the new highway mentioned in Part 2 of the Schedule into a fit condition for use by the public.
2. There shall at the end of 28 days from the date of confirmation of this order be a public footpath over the land situated at Duck Lane Wick St Lawrence North Somerset BS22 7RR described in Part 2 of the Schedule and shown by a bold broken lines on the Map No. PPO 216 attached to this order.
3. Notwithstanding this order Wessex Water and Bristol Water shall have the following rights over the land referred to in paragraph 1 namely: they shall for the purpose of carrying out their undertaking continue to have the same rights in respect of their apparatus as they had immediately before the date on which the footpath is diverted.

SCHEDULE

PART 1

DESCRIPTION OF SITE OF EXISTING PATHS OR WAYS

That part of Footpath LA 28/2/10 off Duck Lane, Wick St Lawrence North Somerset BS22 7RR as follows;

Firstly, from point G (grid ref. ST3650965466), running in a generally west southwesterly direction to point C (grid ref. ST3647665451), a total distance of approximately 36 metres;

Secondly, from point D (grid ref. ST3645065429) running in a southwesterly direction for approximately 16 metres to point H (grid ref. ST3643865419), then north northwesterly direction for approximately 8 metres to point F (grid ref. ST3643365426), a total distance of 24 metres.

PART 2

DESCRIPTION OF SITE OF NEW PATHS OR WAYS


Firstly, to a footpath from a gate at point A (grid ref. ST3650565472), running in a west southwesterly direction for approximately 36 metres, to point B (grid ref. ST3647465455) then in a generally south southeasterly direction for approximately 5 metres to point C (grid ref. ST ST3647665451) a total distance of 41 metres.

Secondly, to a footpath from a point D (grid ref. ST3645065429), running in a north, north westerly direction for approximately 8 metres, to point E (grid ref. ST3644565435), then southwesterly for approximately 15 metres to point F (grid ref. ST3643365426), a total distance of approximately 23 metres; as shown by a bold black line on the attached map 216.

The proposed route will have a grassed surface and width of 2 metres.


Given under the Common Seal of North Somerset District Council the 29th day of May 2025

THE COMMON SEAL of)
NORTH SOMERSET)
DISTRICT COUNCIL)
was hereunto affixed in)
the presence of:)

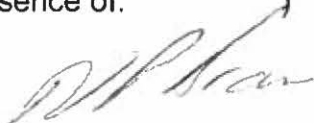A handwritten signature in dark ink, appearing to be 'D. P. Khan', written over a horizontal line.

25/26-034

Asst Director Legal & Governance

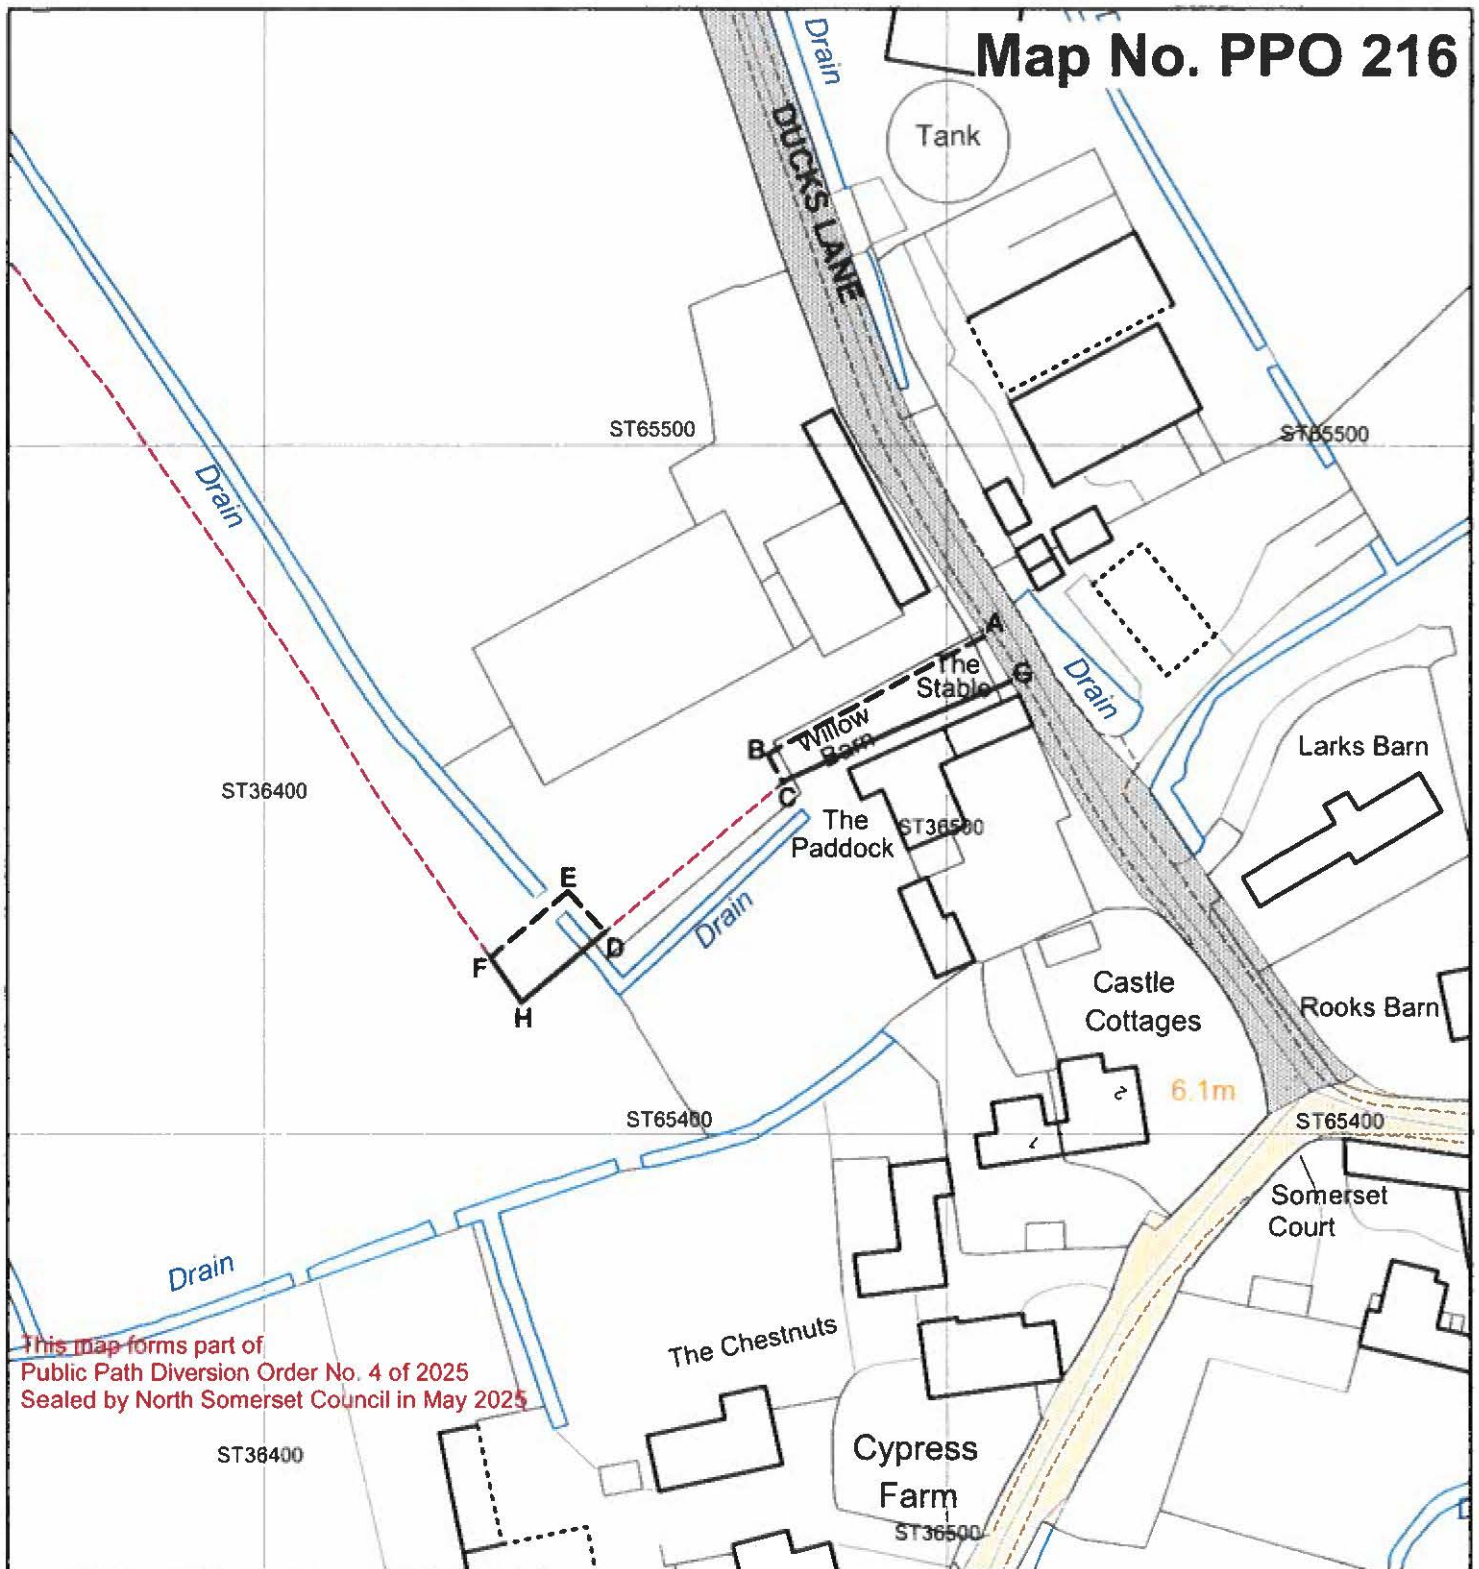

Highways Act 1980 - Section 119 North Somerset District Council

Public Path Diversion Order No 4 of 2025

Part of Footpath AX 28/2/10 Duck Lane Wick St Lawrence Weston-super-Mare BS22 7RR



Place Directorate

Public Rights of Way
Streets and Open Spaces
North Somerset Council
Town Hall
Walliscote Grove Road
Weston-super-Mare
BS23 1UJ

Tel: 01934 888 802

Location Plan



Scale 1:1289



Date 25 February 2025

Grid Square ST3665

Drawn by Paul Hayward
PATH TO BE DIVERTED

Existing —————
Proposed - - - - -
Connecting Paths - - - - -

