


LOCATION PLAN

Scale 1:50,000

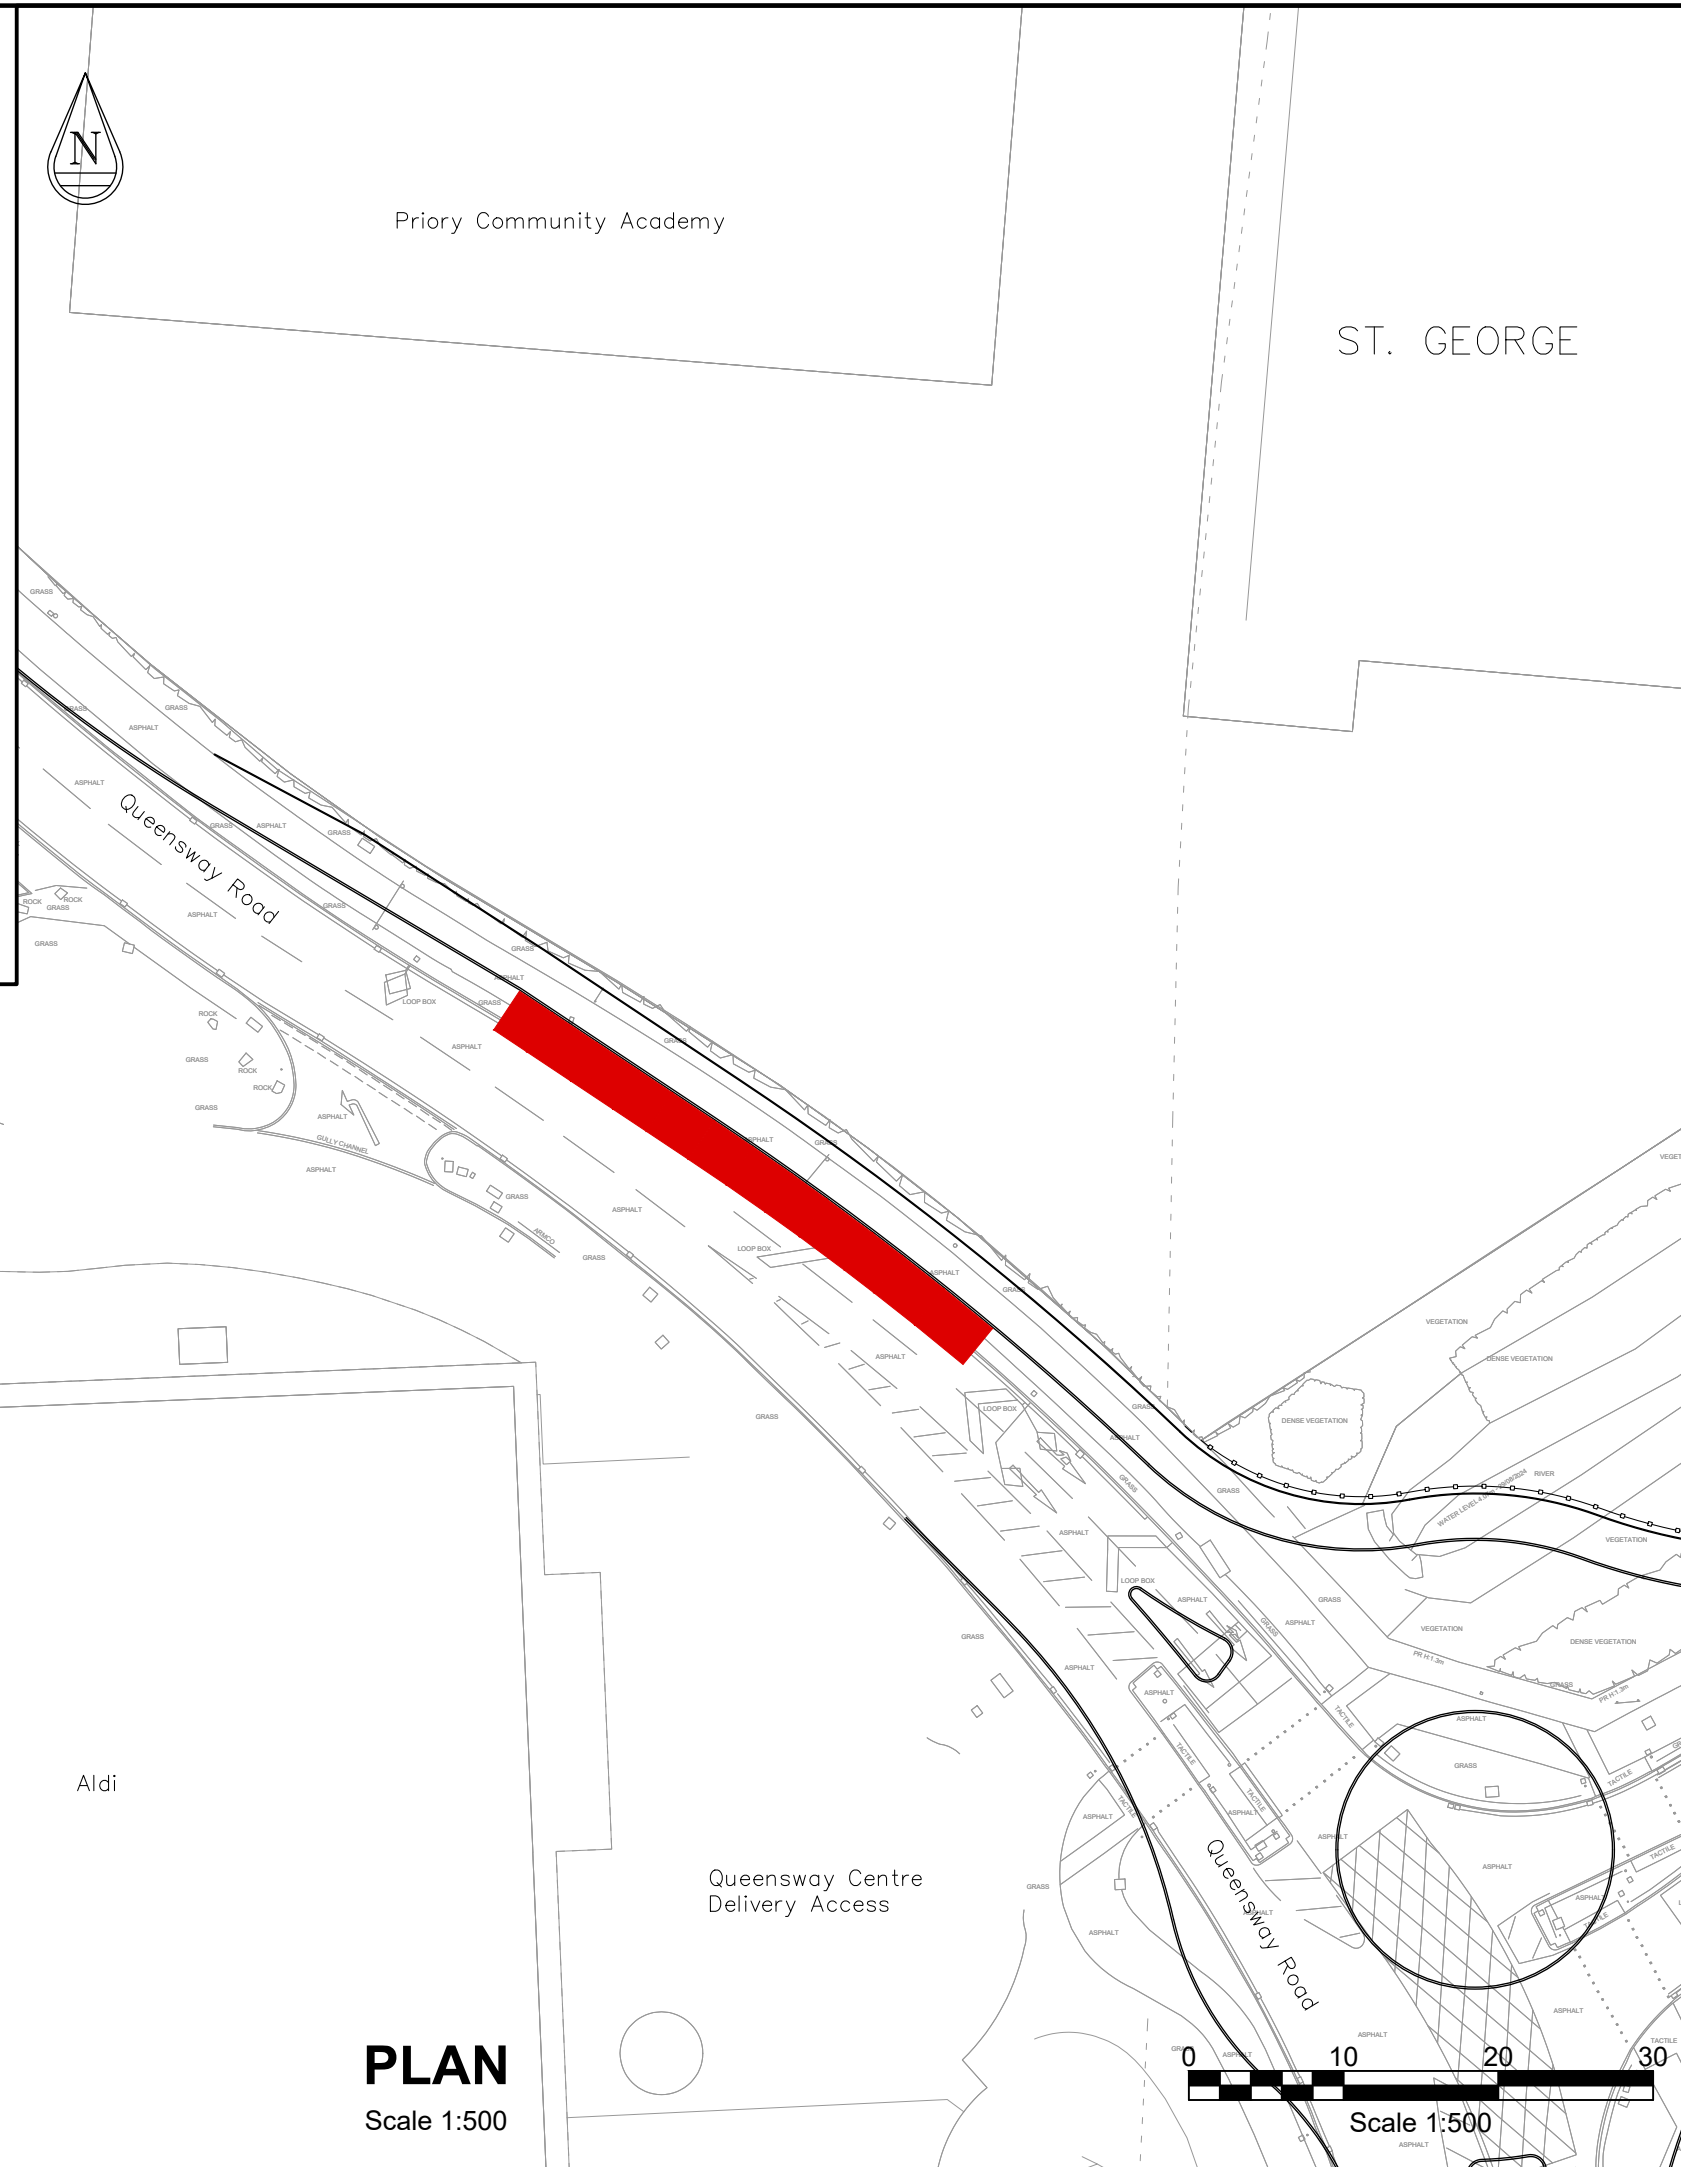

PLAN

Scale 1:500

NOTES:

1. Do not scale this drawing.
2. All dimensions are in metres (m) unless stated otherwise.
3. Bus lane provision to Traffic Signs Manual (TSM) 3: Chapter 9 guidance.
4. All measurements taken from nearside kerbline.

KEY:



© Crown copyright and database rights 2025 Ordnance Survey 100023397. You are permitted to use this data solely to enable you to respond to, or interact with, the organisation that provided you with the data. You are not permitted to copy, sub-licence, distribute or sell any of this data to third parties in any form.

Ø	Traffic regulation order application.	02/07/2025	NR
Rev	Description	Date	By



Environment, Assets & Transport Services Directorate
Town Hall, Walliscote Grove Rd, Weston-super-Mare BS23 1UJ

Client **NORTH SOMERSET COUNCIL**

Project
**BUS SERVICE IMPROVEMENT
SCHEME (BSIP)**

Drawing
**QUEENSWAY ROAD
PROPOSED 'BUS LANE'**

Status **INFORMATION**

Drawn NR	Date 02/07/25	Scale As shown @ A3		
Checked -	Date -	Prelim X	Check -	Final -

Dwg Size A3	Drawing No BSIP-NSC-LIS-QWW-DR-CH-0002	Rev Ø
----------------	---	----------