


LOCATION PLAN

Scale 1:50,000

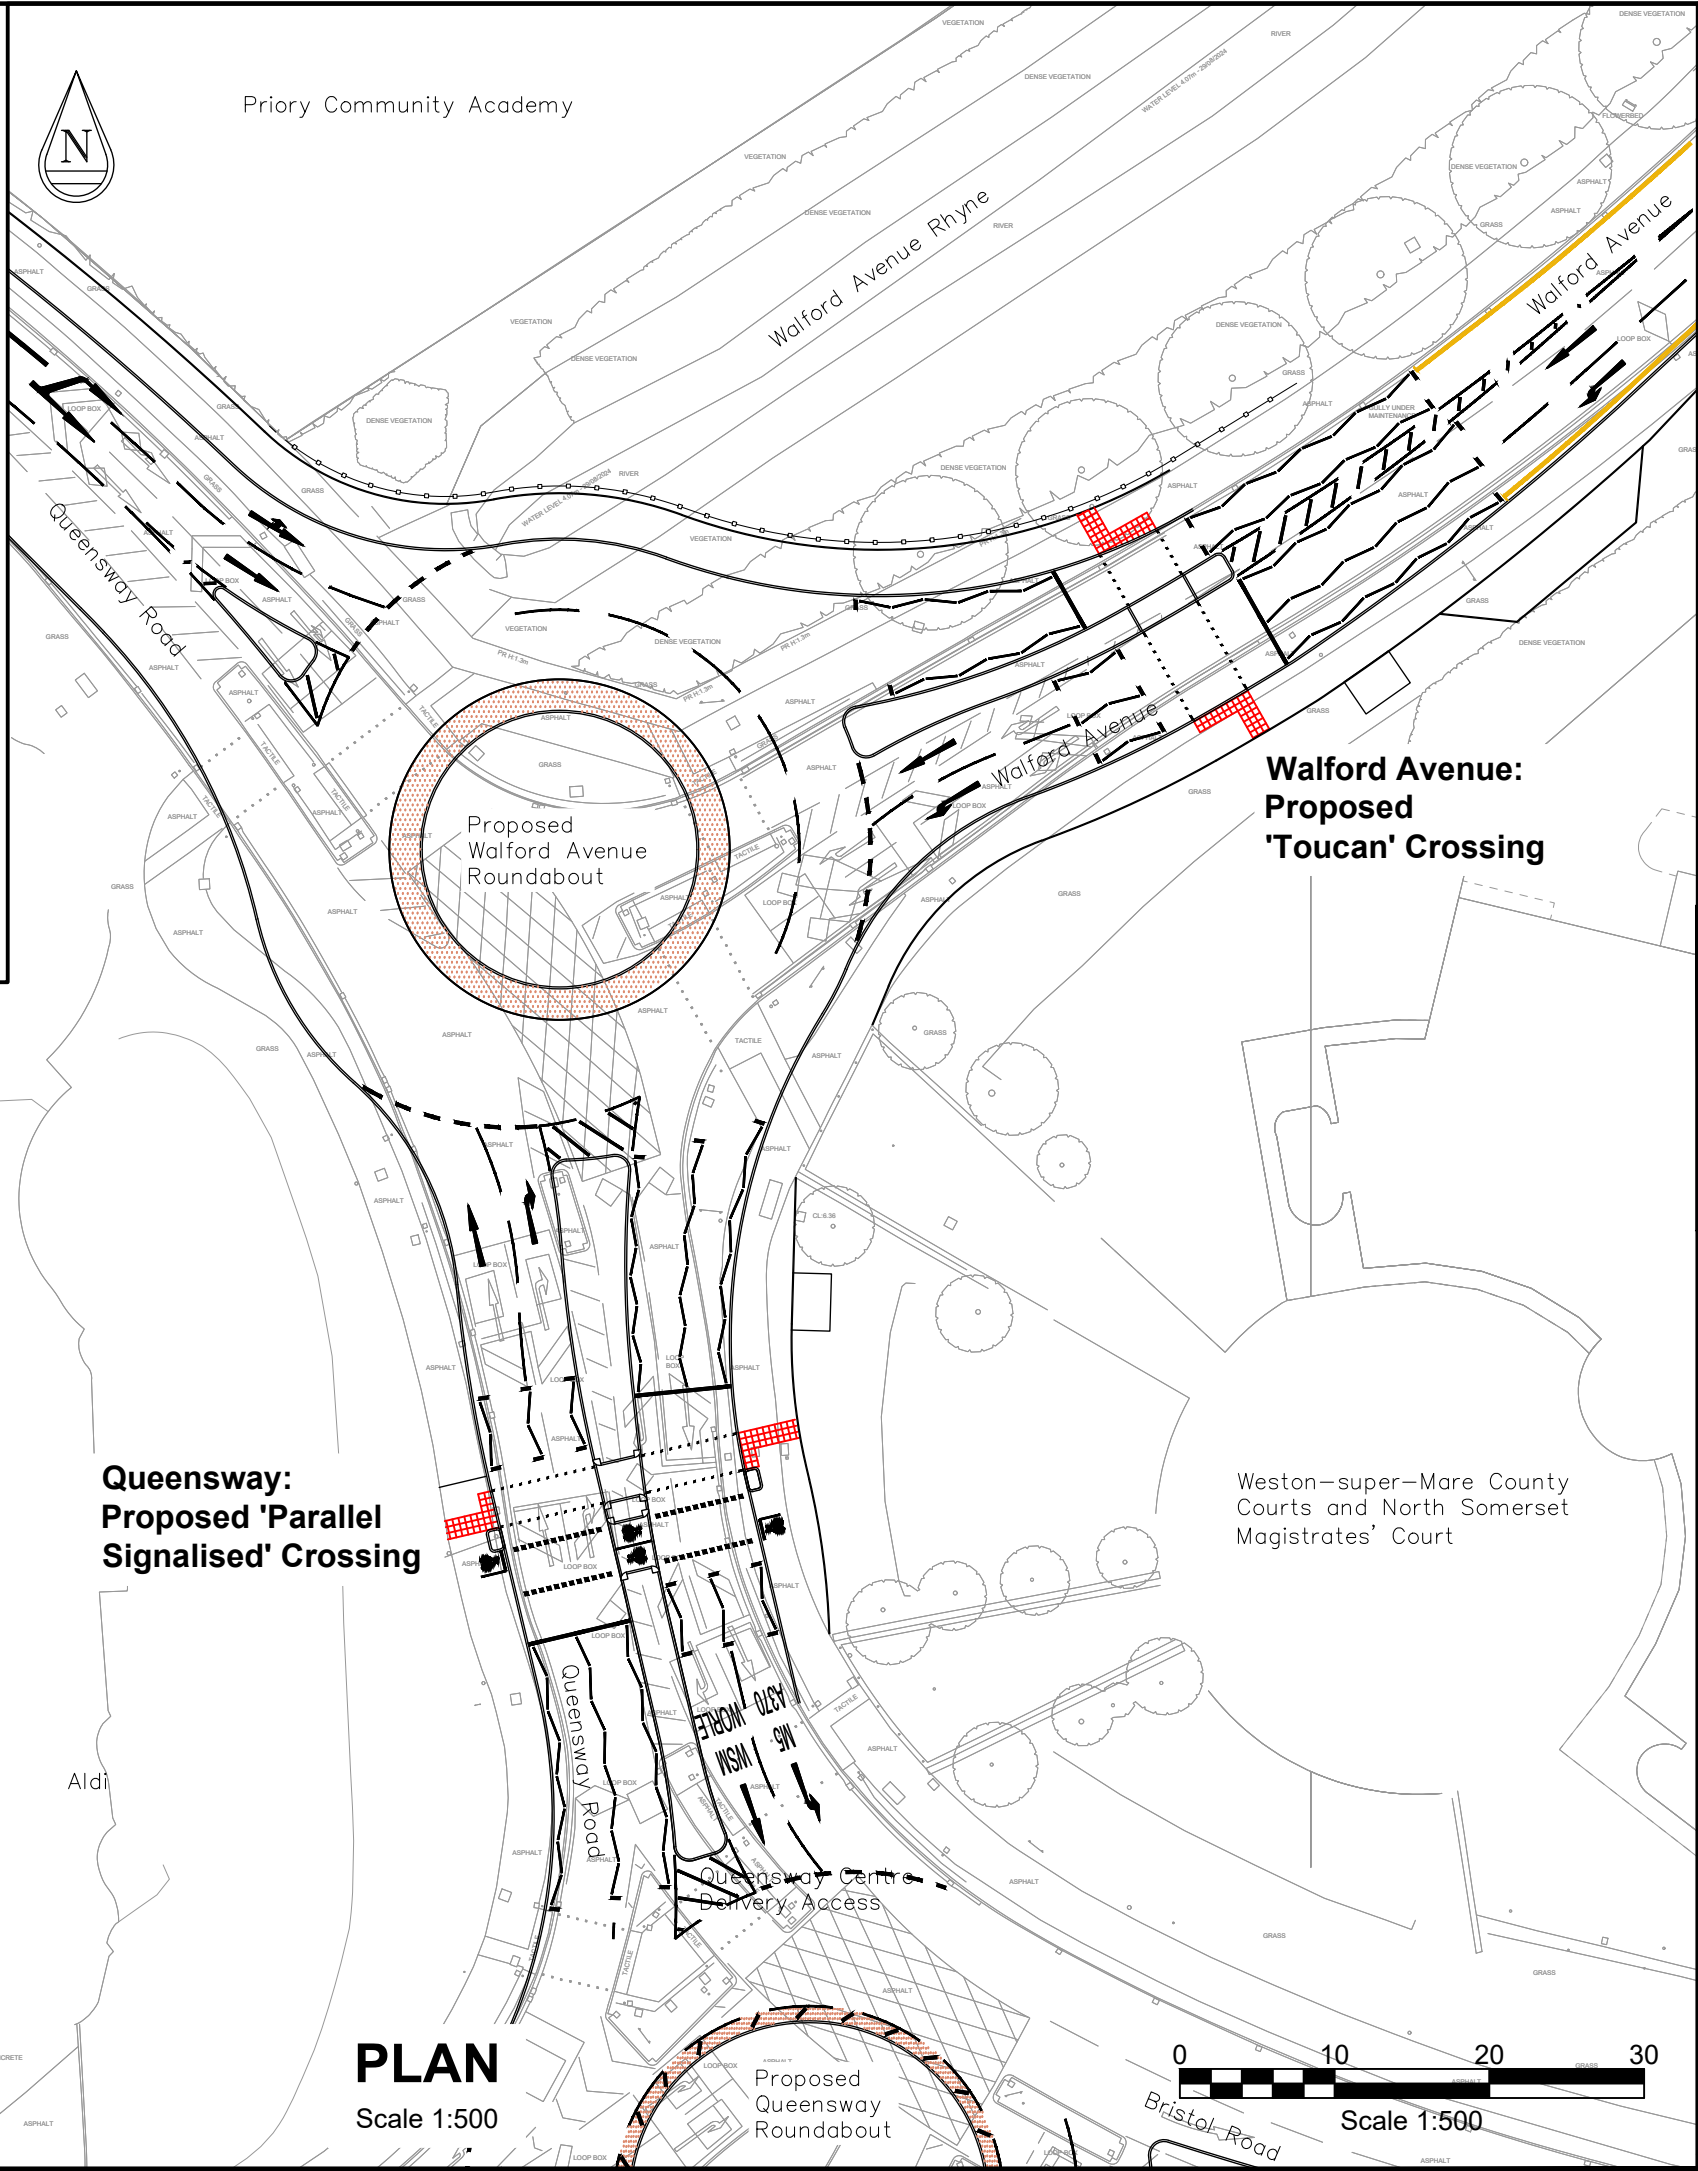

NOTES:

1. Do not scale this drawing.
2. All dimensions are in metres (m) unless stated otherwise.

© Crown copyright and database rights 2025 Ordnance Survey 100023397. You are permitted to use this data solely to enable you to respond to, or interact with, the organisation that provided you with the data. You are not permitted to copy, sub-licence, distribute or sell any of this data to third parties in any form.

Ø	Traffic regulation notice.	28/07/2025	NR
Rev	Description	Date	By



North Somerset Council
Environment, Assets & Transport Services Directorate
Town Hall, Walliscote Grove Rd, Weston-super-Mare BS23 1UJ

Client	NORTH SOMERSET COUNCIL
--------	------------------------

Project	BUS SERVICE IMPROVEMENT SCHEME (BSIP)
---------	---------------------------------------

Drawing	QUEENSWAY ROAD & WALFORD AV PROPOSED 'PARELLEL SIGNALISED' & 'TOUCAN' CROSSING POINTS
---------	---------------------------------------------------------------------------------------

Status	INFORMATION
--------	-------------

Drawn	NR	Date	28/07/25	Scale	As shown @ A3
Checked	-	Date	-	Prelim	X
				Check	-
				Final	-

Dwg Size	A3	Drawing No	BSIP-NSC-LIS-QWW-DR-CH-0010	Rev	Ø
----------	----	------------	-----------------------------	-----	---