

**Road Traffic Regulation Act 1984 - Section 14  
Notice of Temporary Traffic Regulation Order**

**North Somerset Council (B3440 Bristol Road, Weston-Super-Mare, North Somerset) (Temporary Prohibition of Use by Vehicles and Cyclists) Order 2025**

**Date coming into force: 24th November 2025  
Ref: T25-61**

**Notice** is hereby given that North Somerset Council in pursuance of the provisions of section 14 of the Road Traffic Regulation Act 1984, as amended, intend to make an order the effect of which will be to close, temporarily, to vehicles and cyclists the lengths of roads specified in the Schedule to this Notice.

This order is required because of carriageway resurfacing and will become operative on **24<sup>th</sup> November 2025** for a maximum period of eighteen months. However, the closures may not be implemented for the whole of the period but only as necessitated by the works. It is anticipated the closures on each road will be at night-time only from 19.00 to 05.00 hrs and will take place on B3440 Bristol Road, Weston-Super-Mare (westbound) for a period of approximately 1 week followed by a further closure on B3440 Bristol Road, Weston-Super-Mare (eastbound) for a period of approximately 1 week.

For further information relating to this notice go to: [www.n-somerset.gov.uk/roadworks](http://www.n-somerset.gov.uk/roadworks)

**Schedule**

**B3440, Bristol Road Weston-Super-Mare (westbound)** – From its on slip from Somerset Avenue to near the bus stop

**B3440 Bristol Road, Weston-Super-Mare (eastbound)** – From the bus stop until the top of the slip road onto Somerset Avenue


**Alternative routes**

**B3440, Bristol Road Weston-Super-Mare (westbound) Diversion (from Somerset Avenue)** - A370 Somerset Avenue, A370 Flowerdown Bridge, A370 Herluin Way, A370 Marchfields Way, A370 Winterstoke Road, A370 Hildesheim Bridge, Francis Fox Road, B3440 Locking Road, B3440 New Bristol Road, B3440 Bristol Road.

**B3440, Bristol Road Weston-Super-Mare (westbound) Diversion (from West Wick)** – West Wick, Scot Elm Drive, Wolvershill Road, Churchland Way, A370 Somerset Avenue, A370 Flowerdown Bridge, A370 Herluin Way, A370 Marchfields Way, A370 Winterstoke Road, A 370 Hildesheim Bridge, Francis Fox Road, B3440 Locking Road, B3440 New Bristol Road, B3440 Bristol Road.

**B3440 Bristol Road, Weston-Super-Mare (eastbound) Diversion** – A3440 Bristol Road, A3440 New Bristol Road, B3440 Locking Road, Franci Fox Road, A370 Hildesheim Bridge, A370 Winterstoke Road, A370 Marchfields Way, A370 Herluin Way, A370 Flowerdown Bridge, A370 Somerset Avenue.

Rob Thomson, Head of Infrastructure (BSIP)  
Environment, Assets and Transport Services Directorate  
North Somerset Council, Town Hall, Weston-Super-Mare BS23 1UJ  
email: [bsip.engagement@n-somerset.gov.uk](mailto:bsip.engagement@n-somerset.gov.uk)  
01934 888 888  
Dated: 22nd October 2025

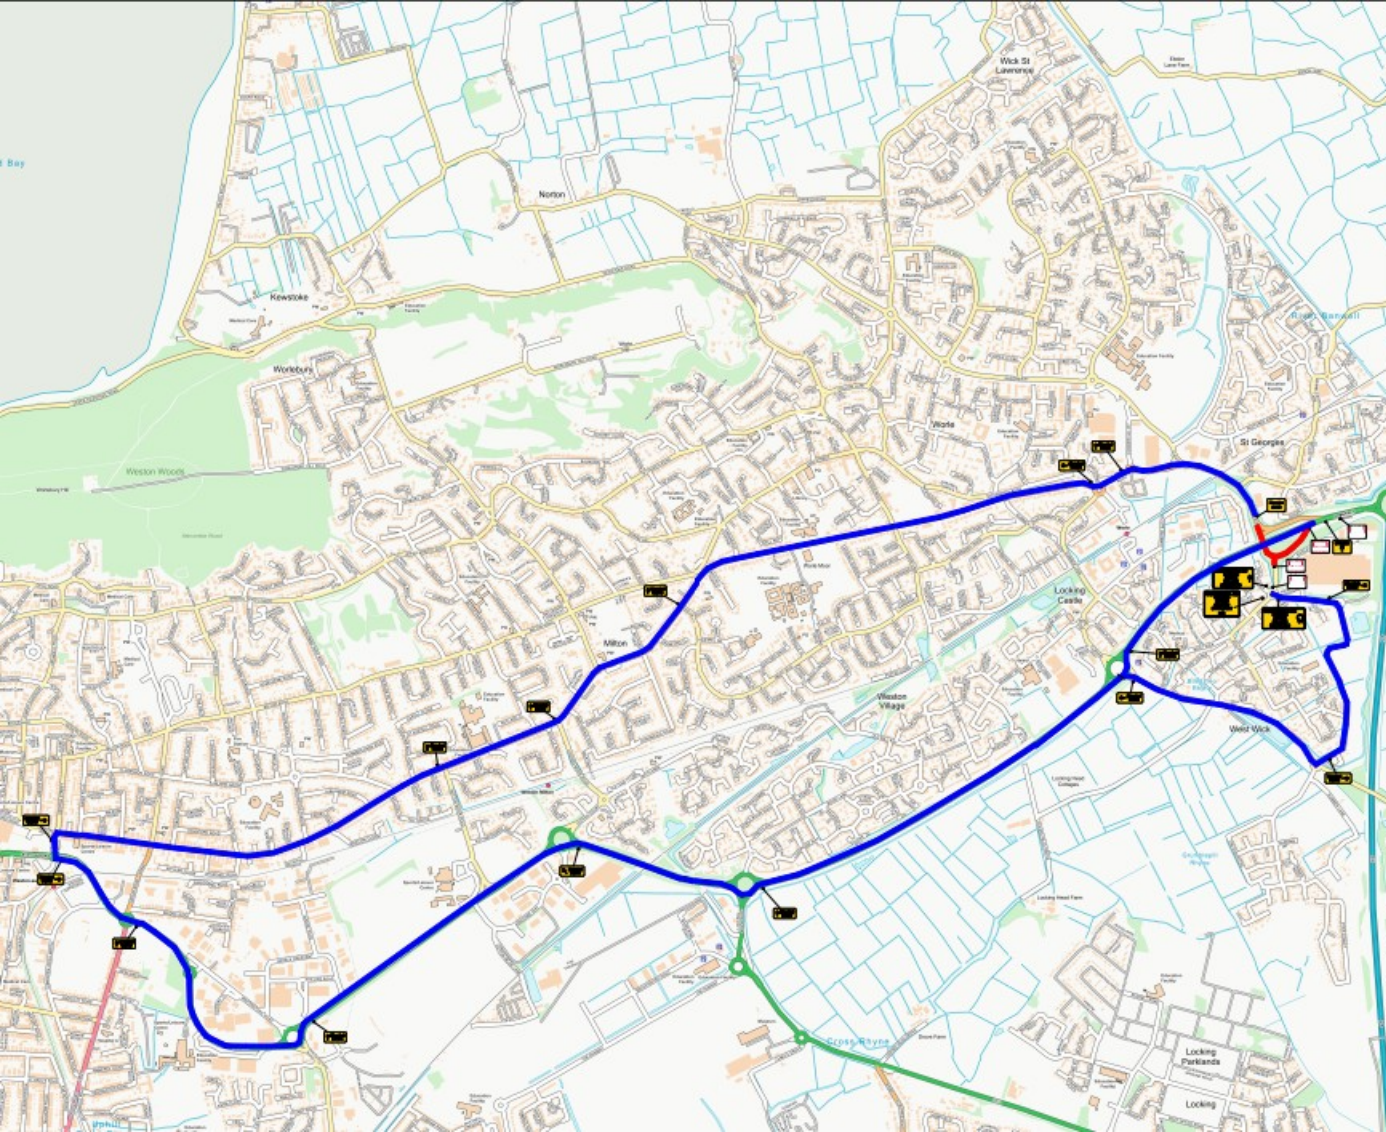

**TRAFFIC MANAGEMENT NOTES:**  
 1) All temporary traffic management shall be in accordance with Chapter 8 of the Traffic Signs Manual.  
 2) All temporary traffic management shall be in accordance with the Traffic Signs Regulations and General Directions 2016.  
 3) All temporary traffic management shall conform to the Safety of Street Works and Road Works, A Code of Practice.  
 4) All signing should be located 450mm minimum from any contingency.  
 5) All temporary traffic management sign locations are indicative and are subject to on site approval from the Engineer.

5

**Key**

- Traffic sign
- Traffic cone
- Pedestrian barrier
- Cone lamp
- Diversion route
- Road closure

Checked by: Daniel Bond

Customer: ALIN GRIFITHS

Job reference: SBAG01 0223

Location: B522 6BL

Date: 18/03/2025

Description: Road Closure


Scale: NTS

OS HA: 0

Produced by: Josh Harper

Design reference: SP16.03.2025



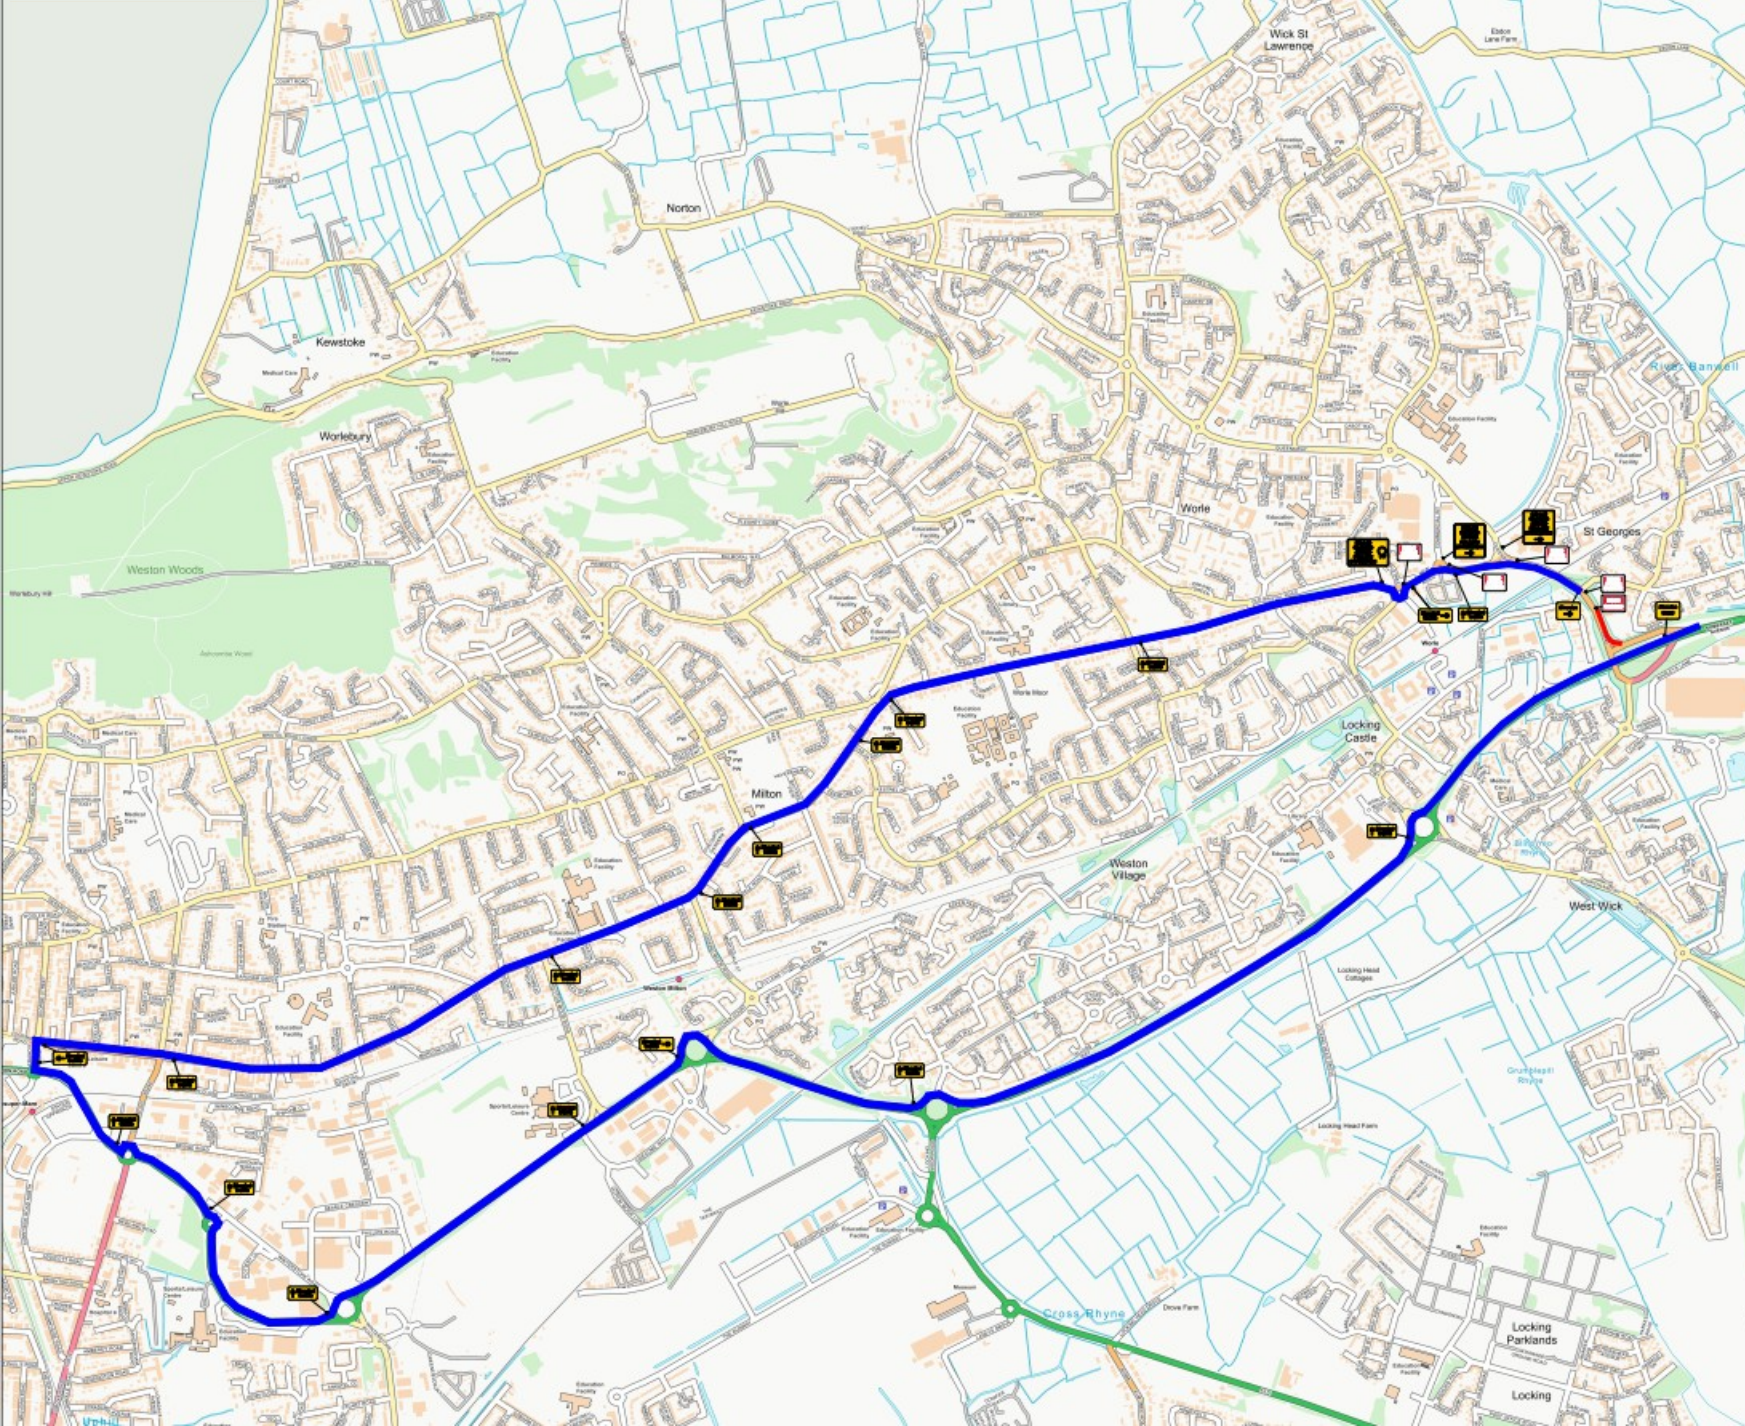

**TRAFFIC MANAGEMENT NOTES**  
1) All temporary traffic management shall be in accordance with Chapter 8 of the Traffic Signs Manual.  
2) All temporary traffic management shall be in accordance with the Traffic Signs Regulations and General Directions 2016.  
3) All temporary traffic management shall conform to the Safety of Street Works and Road Works, A Code of Practice.  
4) All signing should be located 450mm minimum from any carriageway.  
5) All temporary traffic management sign locations are indicative and are subject to on site approval from the Engineer.

6

**Key**

- Traffic sign
- Traffic cone
- Pedestrian barrier
- Cone lamp
- Diversion route
- Road closure

Checked by: Daniel Bond	
Customer: ALUN GRIFFITHS	
Job reference: SBAG01 0223	
Location: BS22 6BL	QR Code:
Date: 18/03/2025	
Description: Road Closure	
Scale: NTS	OS HA: 0
0330 043 3030 www.corehighways.com	
Produced by: Josh Harper	
Design reference: SR/18.03.2025	
<small>Map design is subject to copyright and remains the property of Core Highways. Creative Commons Attribution 4.0 International License</small>	

