


BACKWELL LEISURE CENTRE

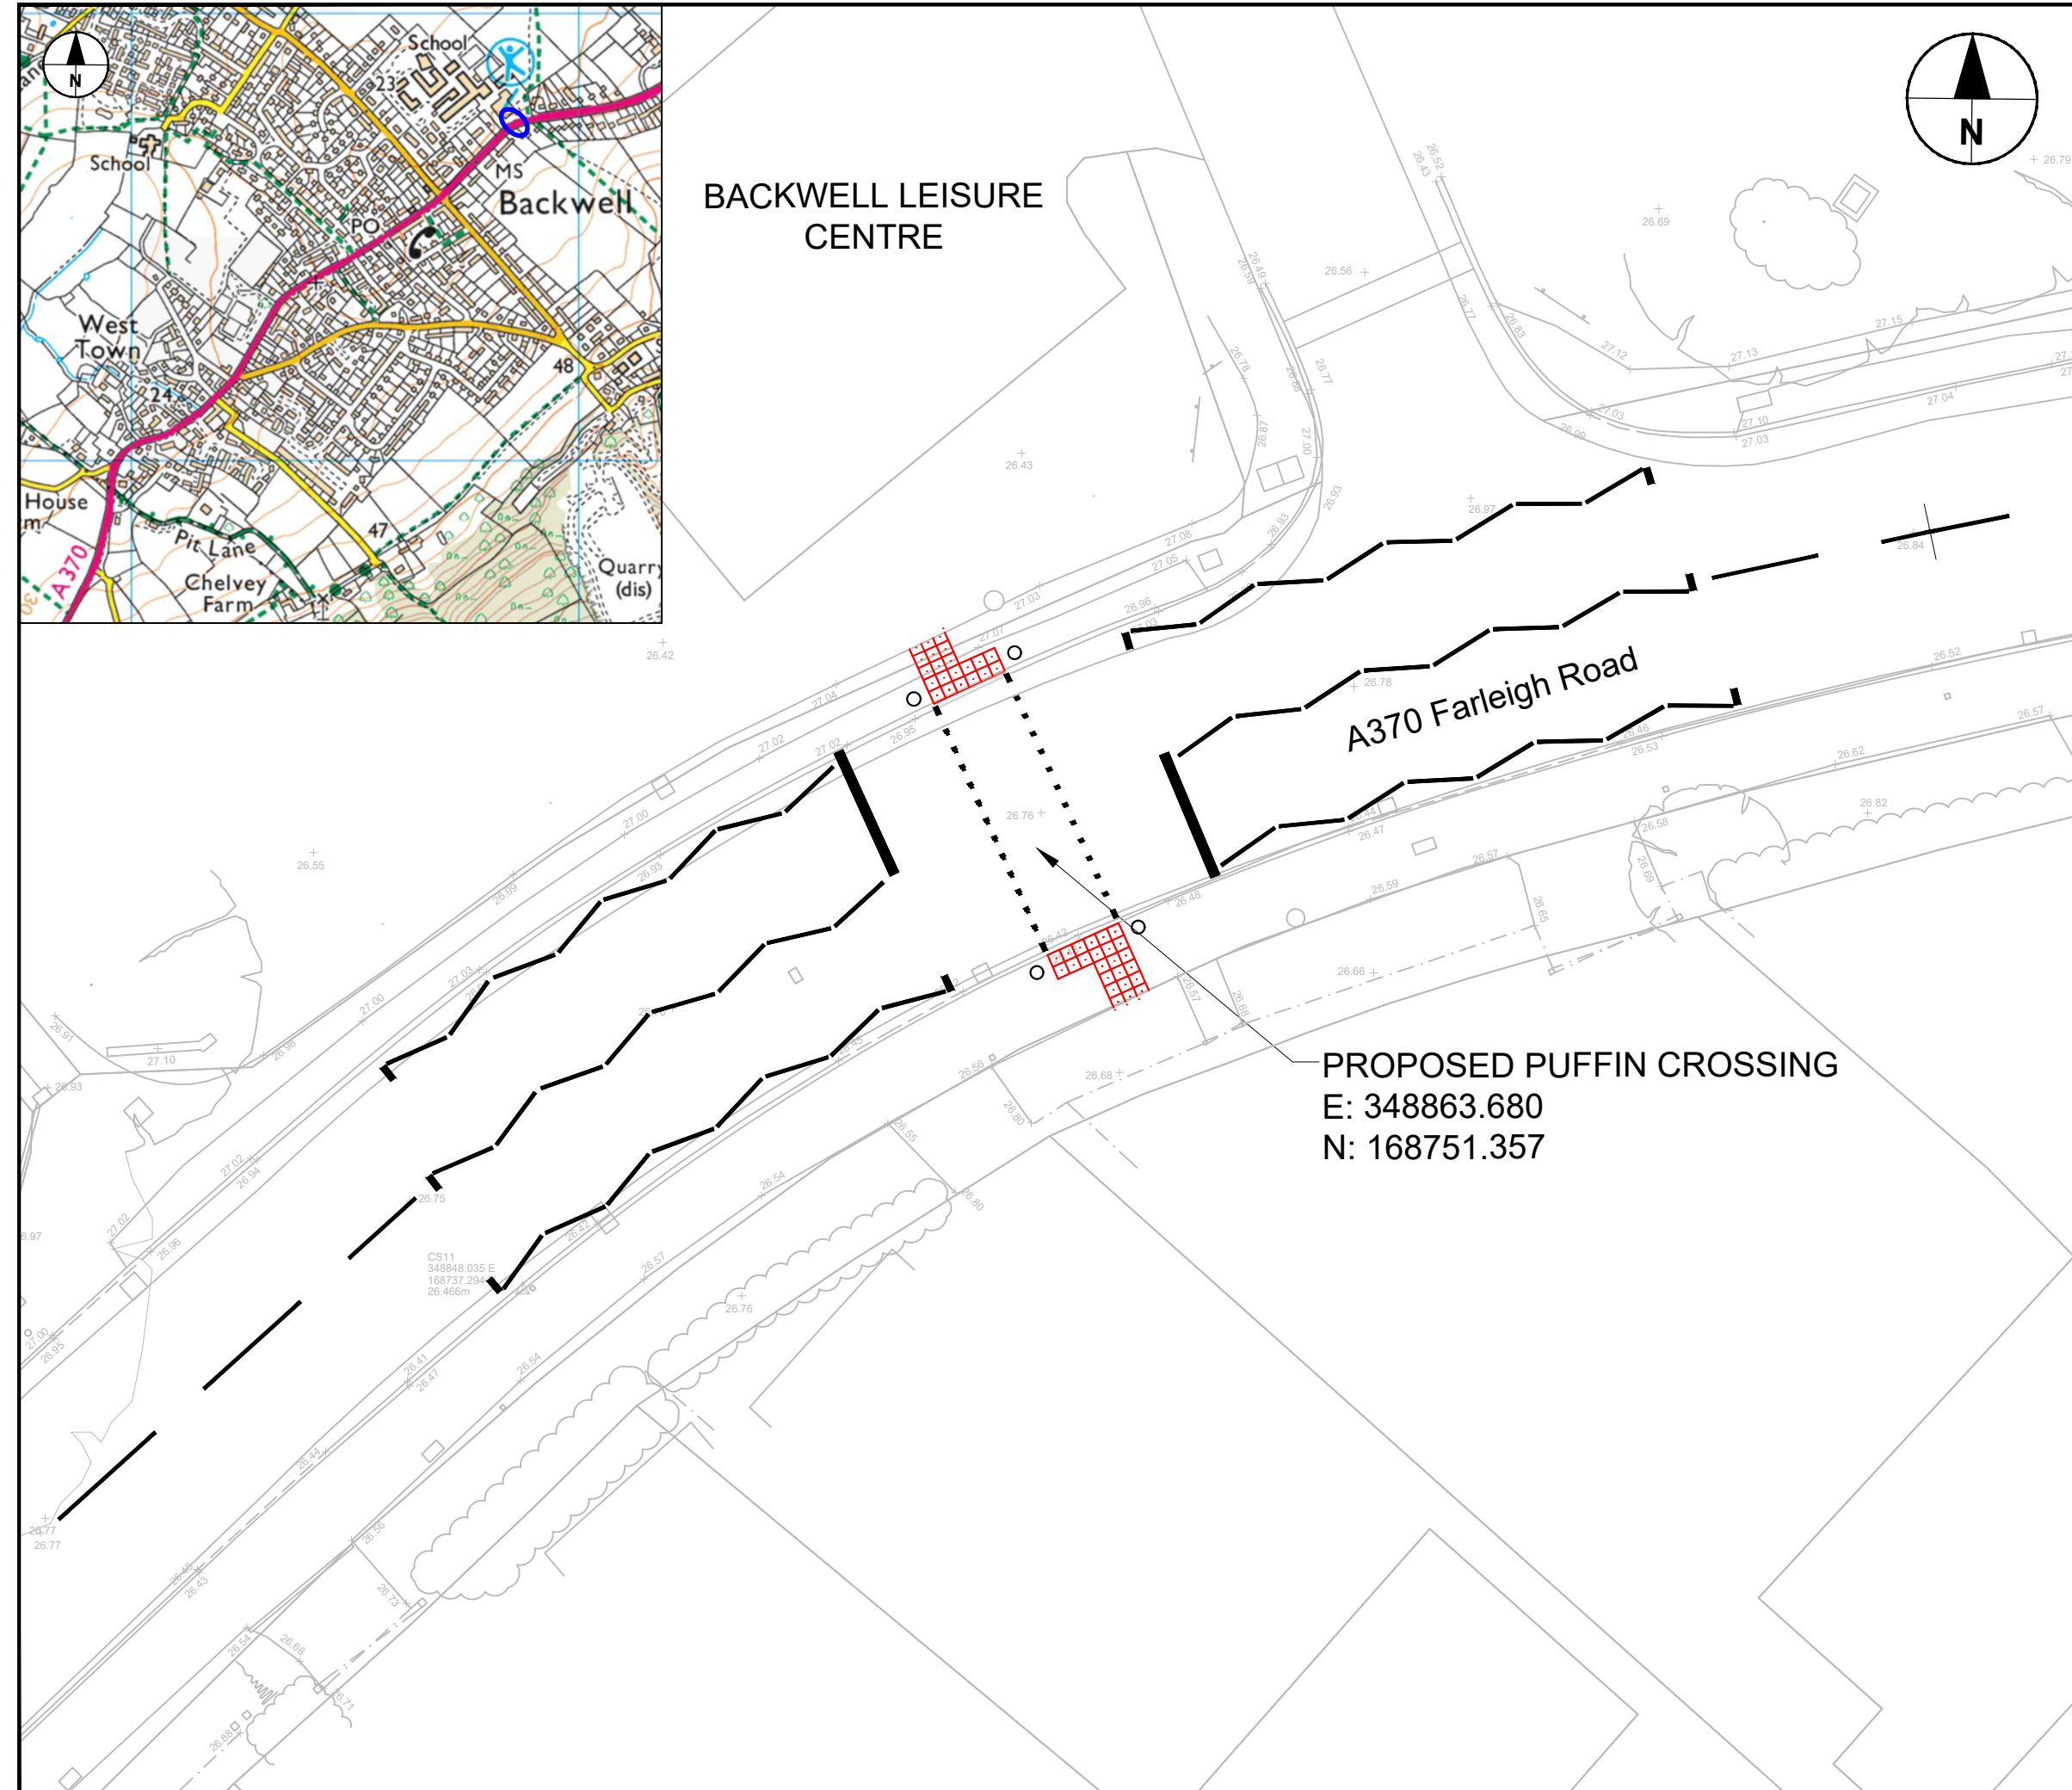

© Crown copyright and database rights 2025 Ordnance Survey 100023397. You are permitted to use this data solely to enable you to respond to, or interact with, the organisation that provided you with the data. You are not permitted to copy, sub-licence, distribute or sell any of this data to third parties in any form.

Description	Date	By
-------------	------	----



PLACE DIRECTORATE
South Delhi, New Delhi - 110031 (PPB)

CLIENT

BUS LANE IMPROVEMENT
PROGRAMME (BSIP)

A370 FARLEIGH ROAD,
BACKWELL
PIFFIN CROSSING

INFORMATION

OB	Date 18.08.25	Scale	1:200 @A3		
-	Date -	Prelim	Check	Final	X

Drawing No
BSIP-NSC-TRO-A370-BWS-GA-005

Rev
B