

Notes / key

- Proposed extents of 20 mph scheme
- Proposed extents of 30 mph scheme
- Proposed extents of 40 mph scheme
- Proposed Raised Table

© Crown copyright and database rights 2025 Ordnance Survey 100023397. You are permitted to use this data solely to enable you to respond to, or interact with, the organisation that provided you with the data. You are not permitted to copy, sub-licence, distribute or sell any of this data to third parties in any form.

Rev	Description	Date	By
C	HILL ROAD ZEBRA UPDATED	25/02/26	JJB
B	SIDE ROADS ADDED	20/01/26	JJB
A	1ST ISSUE	15/12/25	JJB

North Somerset Council
 Environment, Assets & Transport Services Directorate
 Castlewood, Tickenham Road, Clevedon, BS21 6BD

Client **NORTH SOMERSET COUNCIL**

Project **BANWELL BYPASS
 WINSCOMBE & SANDFORD
 CHURCHILL
 SPEED LIMIT PROPOSALS**

Drawing
**GENERAL LAYOUT
 SHEET 7 OF 13**

Status **PRELIMIINARY**

Drawn	JJB	Date	15/12/25	Scale	*1:1000 @A3
Checked	-	Date	-/-	Prelim	X
				Check	-
				Final	-

Dwg Size	A3	Drawing No	BB_TRO_016	Rev	C
----------	----	------------	------------	-----	---

c:\users\jurnal\onedrive - north somerset council\construction\trw\to speed to.dwg





LIST OF STREETS

DINGHURST ROAD
FRONT STREET
THE DRIVE
ORCHARD WALK
SKINNERS LANE

VIEW A

VIEW B

Notes / key

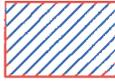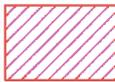-  Proposed extents of 20 mph scheme
-  Proposed extents of 30 mph scheme
-  Proposed extents of 40 mph scheme
-  Proposed Raised Table

© Crown copyright and database rights 2025 Ordnance Survey 100023397. You are permitted to use this data solely to enable you to respond to, or interact with, the organisation that provided you with the data. You are not permitted to copy, sub-licence, distribute or sell any of this data to third parties in any form.

Rev	Description	Date	By
B	SIDE ROADS ADDED	20/01/26	JJB
A	1ST ISSUE	15/12/25	JJB



Environment, Assets & Transport Services Directorate
Castlewood, Tickenham Road, Clevedon, BS21 6BD

Client **NORTH SOMERSET COUNCIL**


Project **BANWELL BYPASS
WINSCOMBE & SANDFORD
CHURCHILL
SPEED LIMIT PROPOSALS**


Drawing
**GENERAL LAYOUT
SHEET 8 OF 13**

Status **PRELIMINARY**

Drawn	JJB	Date	15/12/25	Scale	*1:1000 @A3
Checked	-	Date	-/-	Prelim	X
				Check	-
				Final	-

Dwg Size	A3	Drawing No	BB_TRO_017	Rev	B
----------	----	------------	------------	-----	---

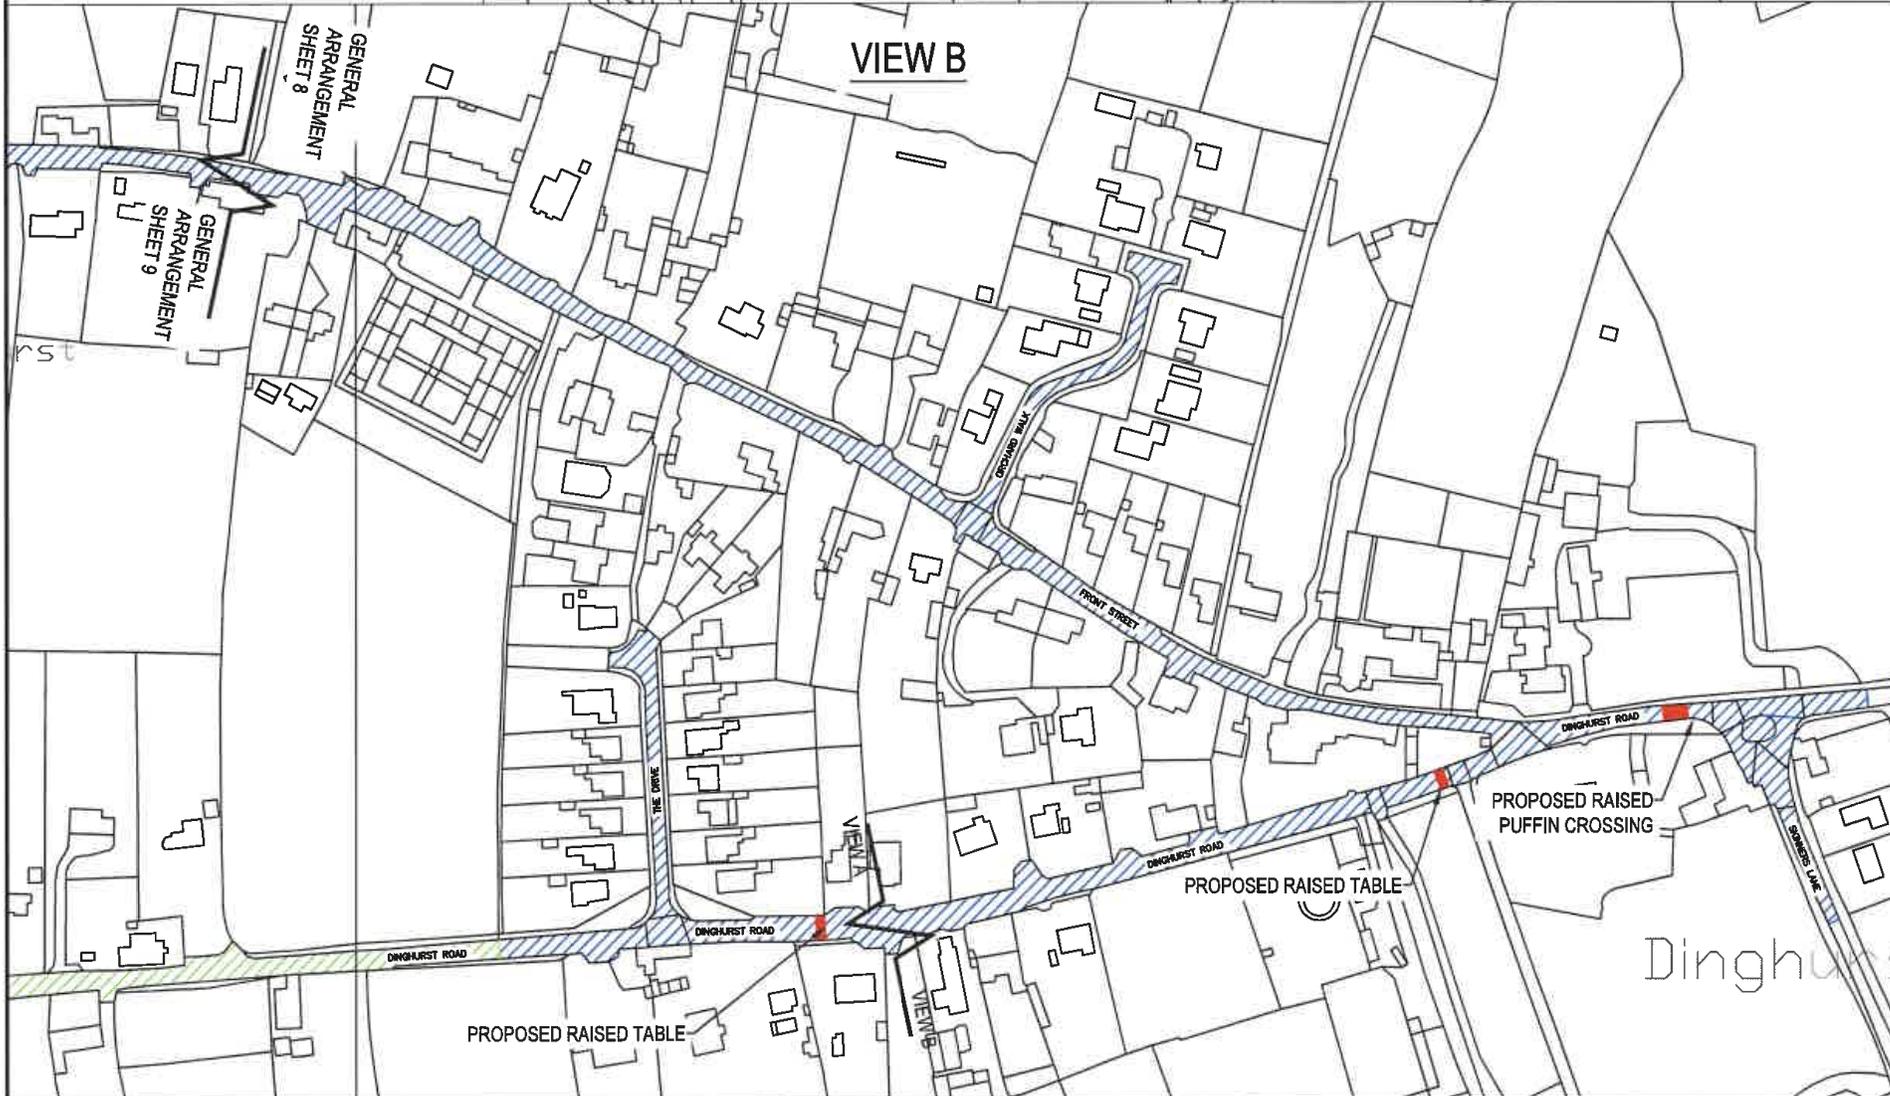

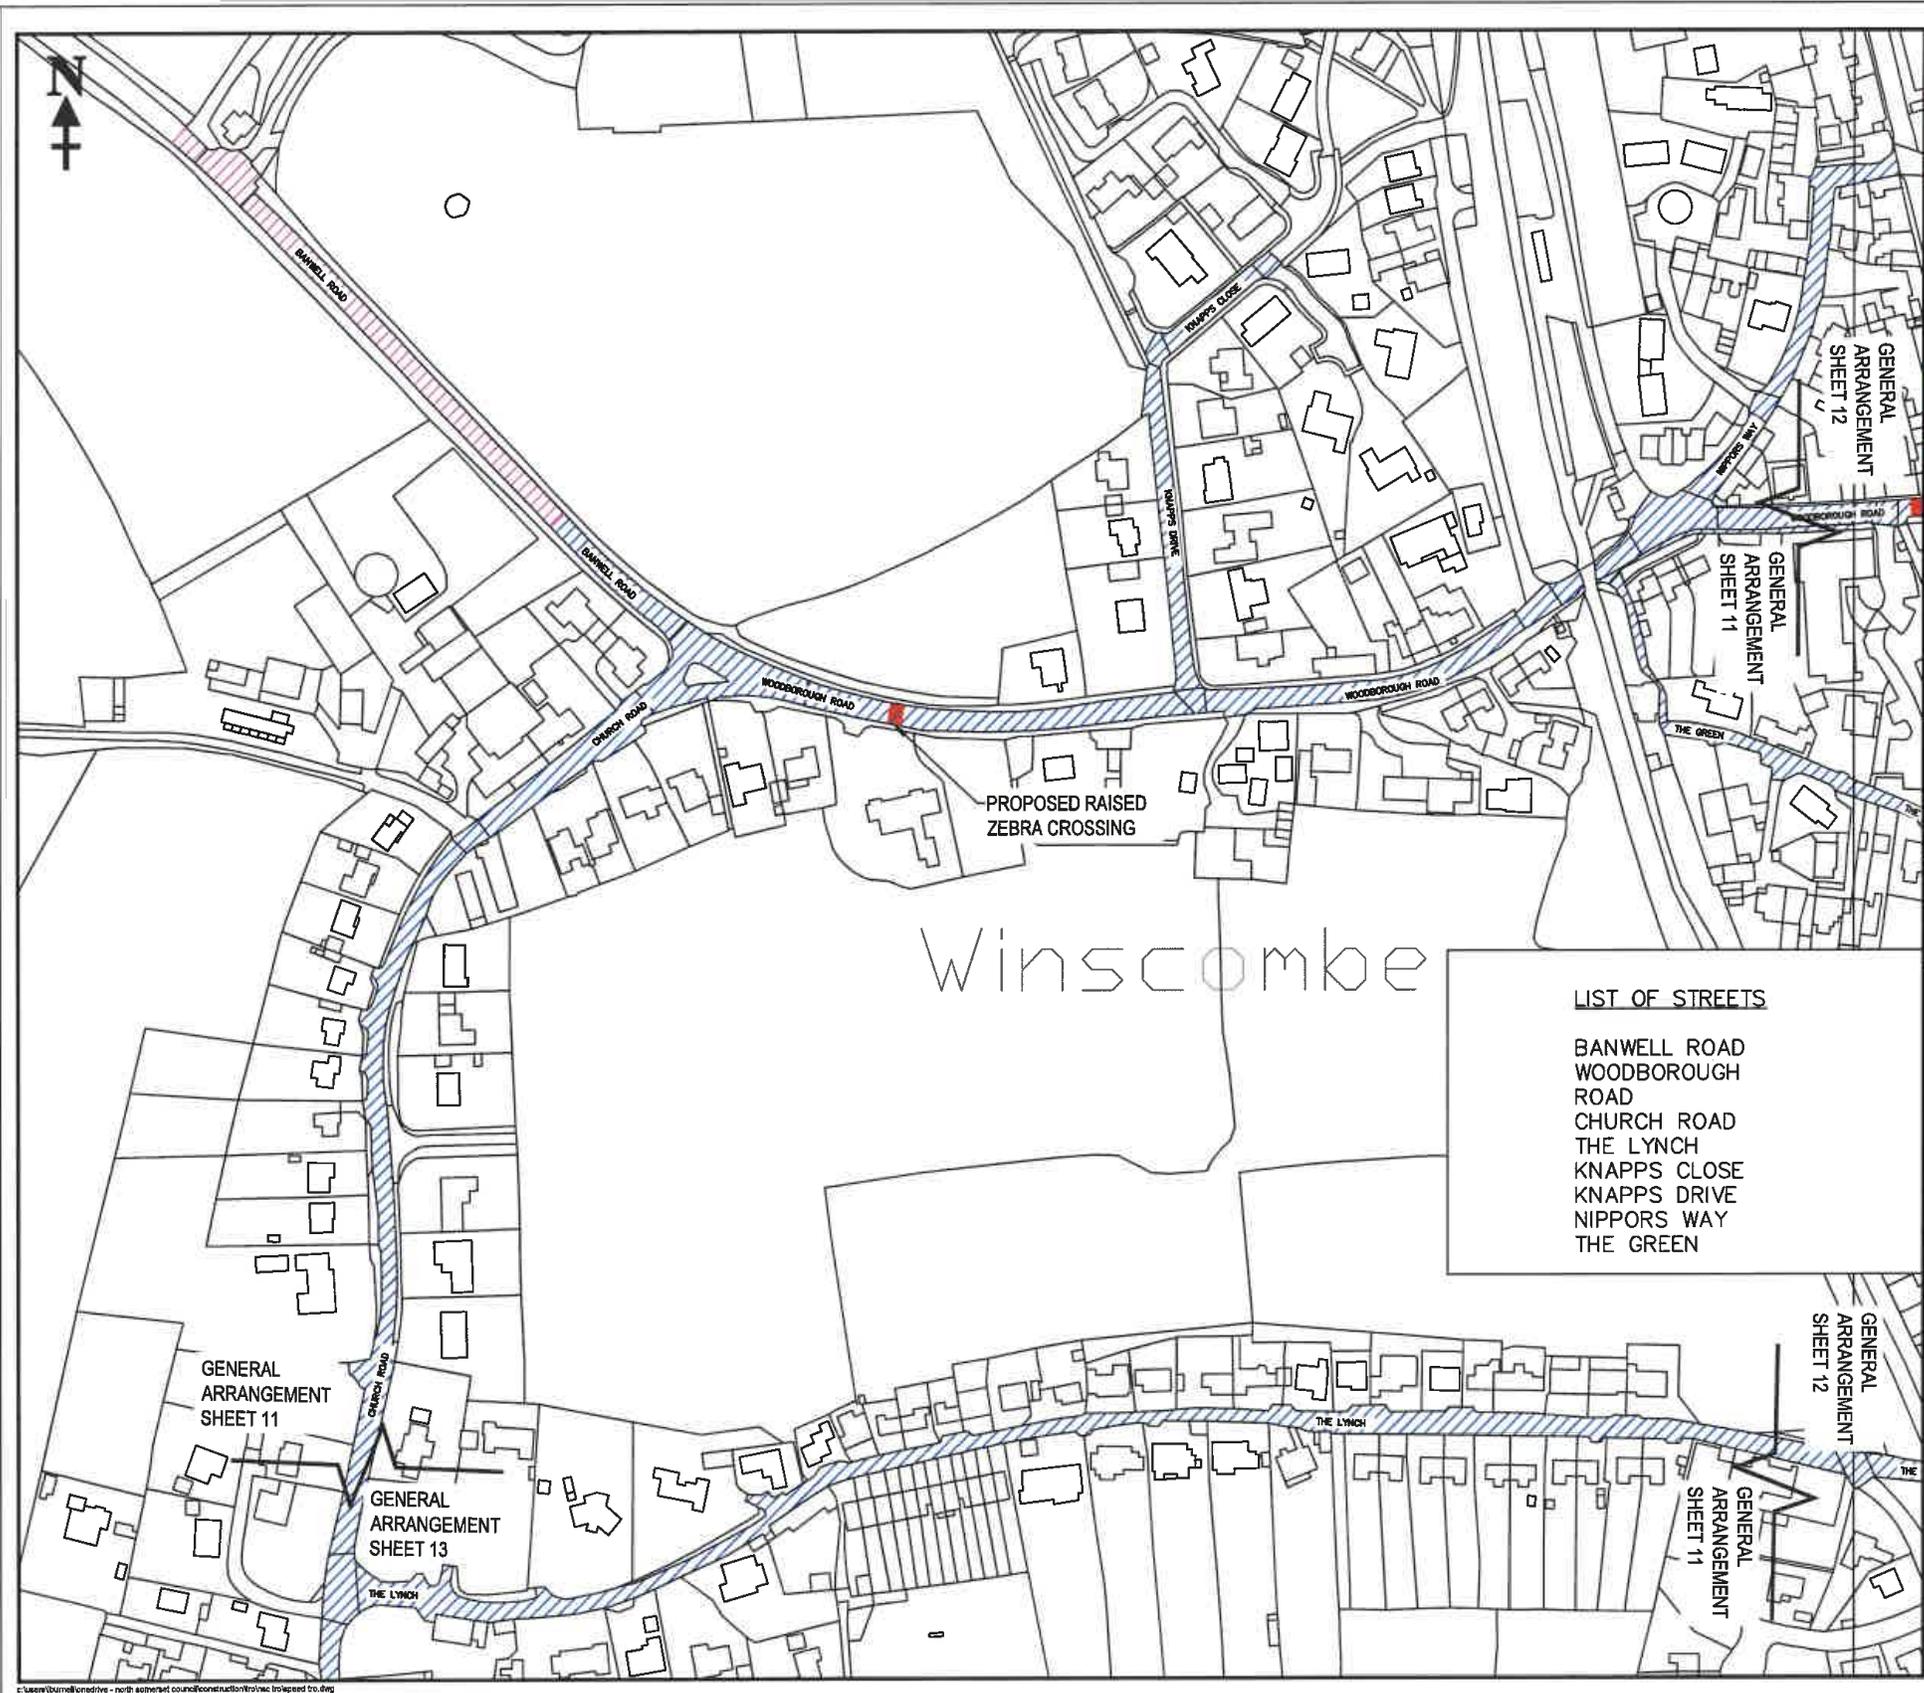

Notes / key

- Proposed extents of 20 mph scheme
- Proposed extents of 30 mph scheme
- Proposed extents of 40 mph scheme
- Proposed Raised Table

© Crown copyright and database rights 2025 Ordnance Survey 100023397. You are permitted to use this data solely to enable you to respond to, or interact with, the organisation that provided you with the data. You are not permitted to copy, sub-licence, distribute or sell any of this data to third parties in any form.

Rev	Description	Date	By
B	SIDE ROADS ADDED	20/01/26	JJB
A	1ST ISSUE	15/12/25	JJB

LIST OF STREETS

- BANWELL ROAD
- WOODBOROUGH ROAD
- CHURCH ROAD
- THE LYNCH
- KNAPPS CLOSE
- KNAPPS DRIVE
- NIPPORS WAY
- THE GREEN



Environment, Assets & Transport Services Directorate
Castlewood, Tickenham Road, Clevedon, BS21 6BD

Client **NORTH SOMERSET COUNCIL**


Project **BANWELL BYPASS
WINSCOMBE & SANDFORD
CHURCHILL
SPEED LIMIT PROPOSALS**

Drawing
**GENERAL LAYOUT
SHEET 11 OF 13**

Status **PRELIMINARY**

Drawn	JJB	Date	15/12/25	Scale	*1:1000 @A3
Checked	-	Date	-/-	Prelim	X
				Check	-
				Final	-

Dwg Size	A3	Drawing No	BB_TRO_020	Rev	B
----------	----	------------	------------	-----	---

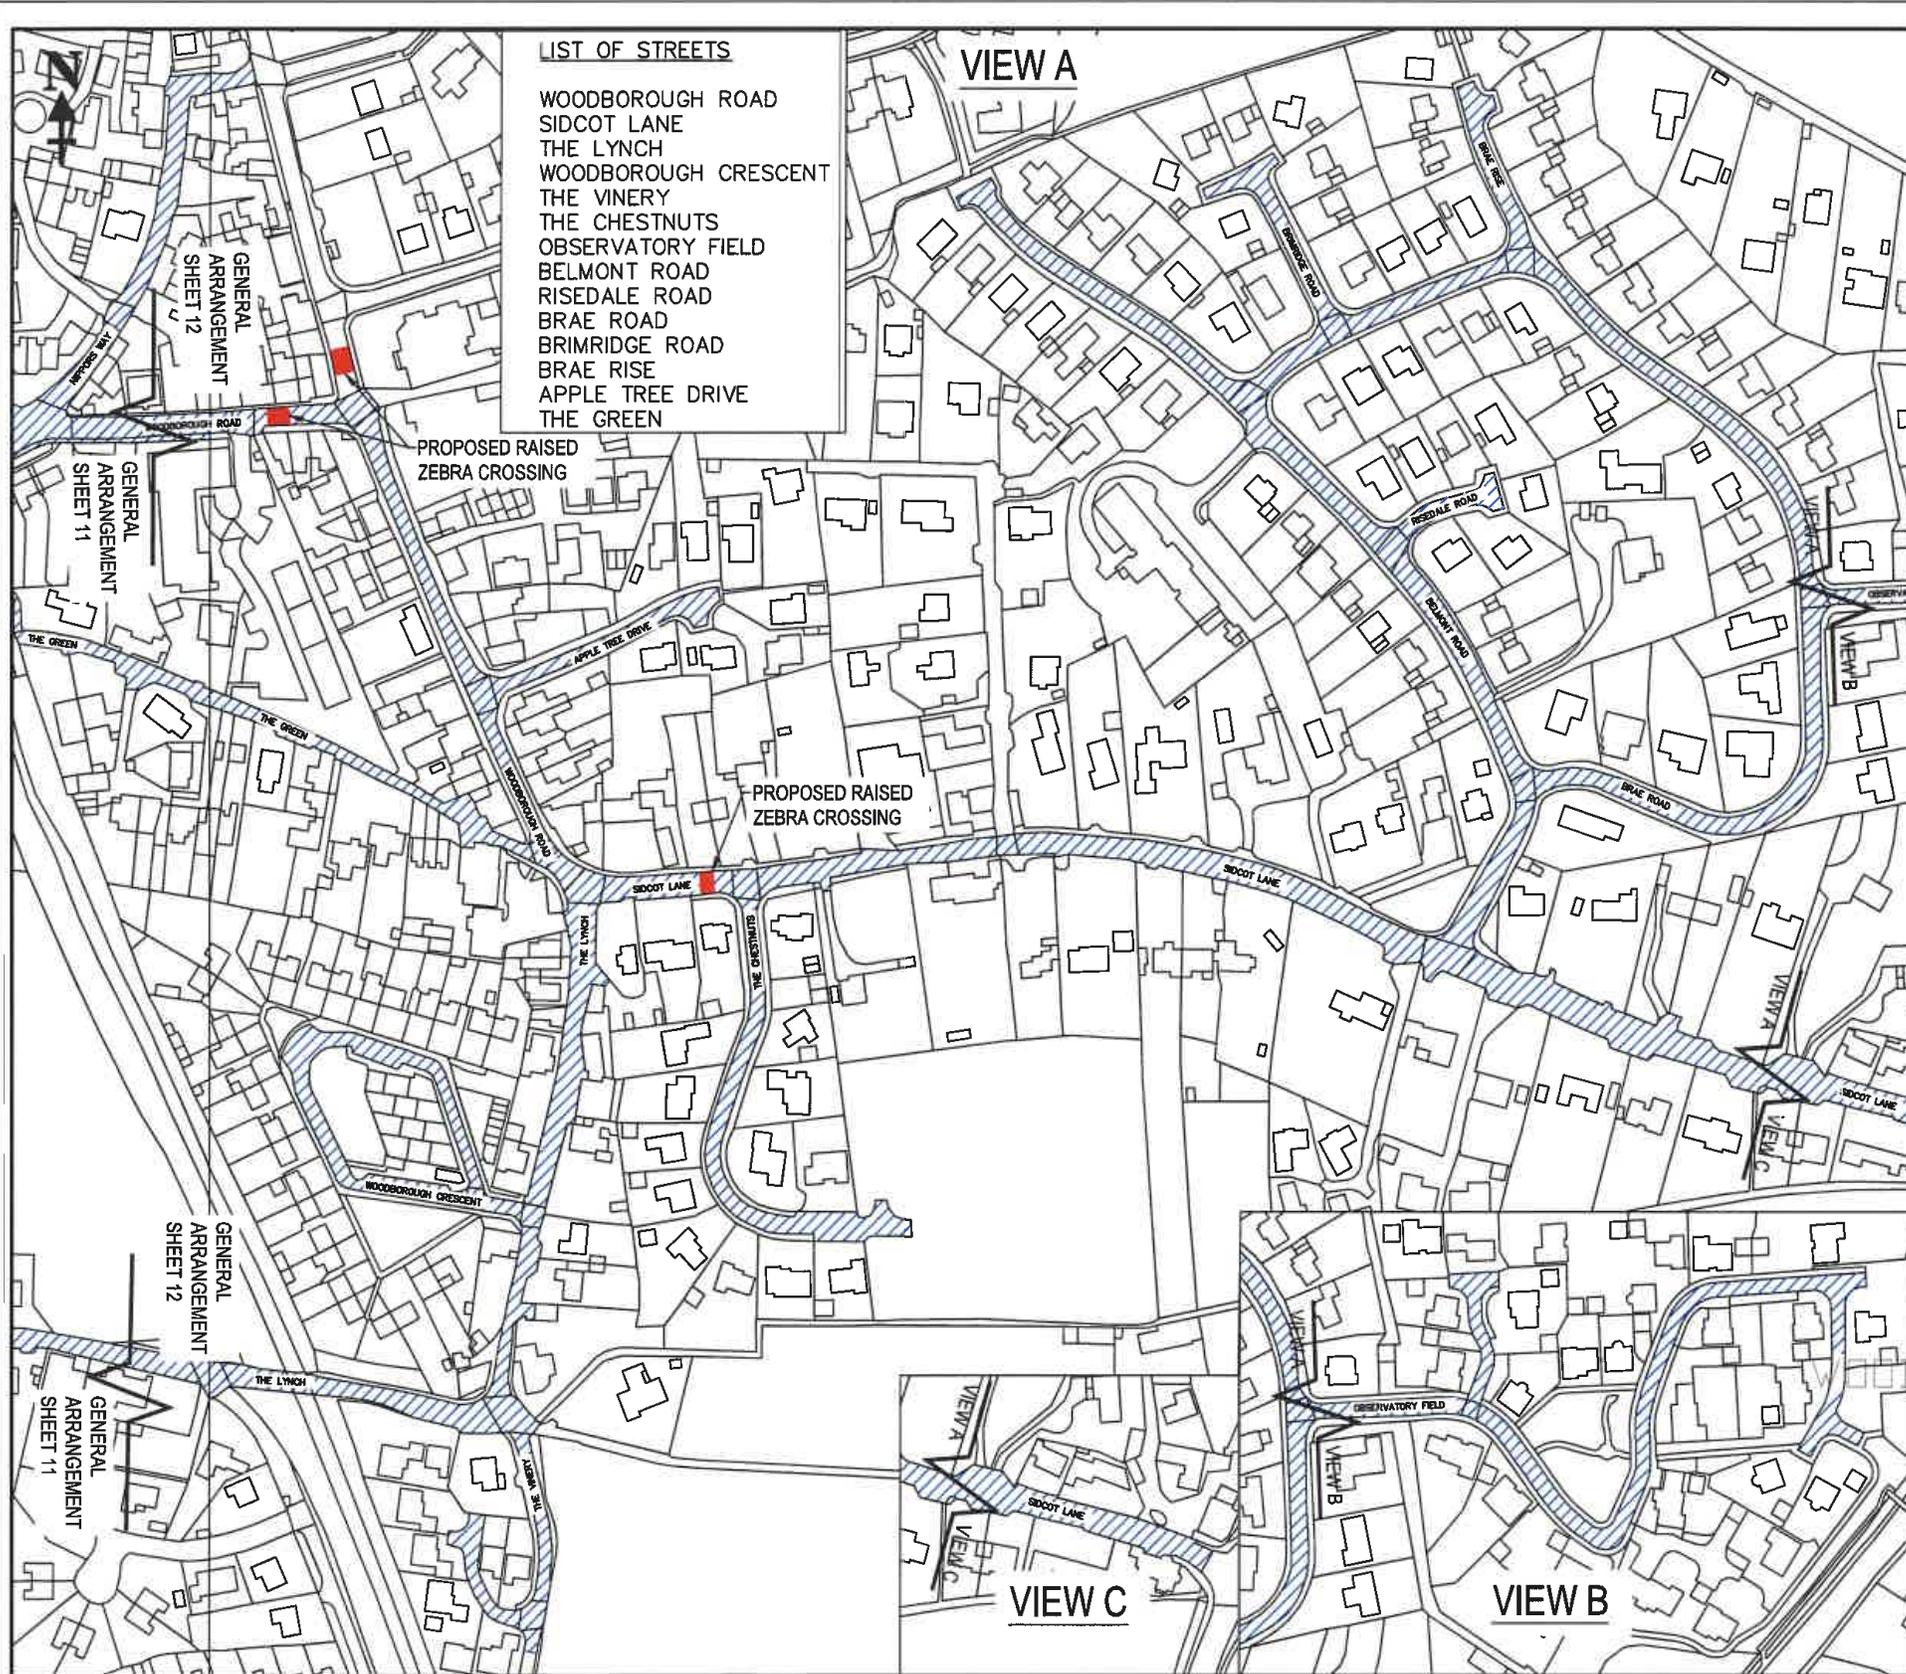

- LIST OF STREETS**
- WOODBOROUGH ROAD
 - SIDCOT LANE
 - THE LYNCH
 - WOODBOROUGH CRESCENT
 - THE VINERY
 - THE CHESTNUTS
 - OBSERVATORY FIELD
 - BELMONT ROAD
 - RISEDALE ROAD
 - BRAE ROAD
 - BRIMRIDGE ROAD
 - BRAE RISE
 - APPLE TREE DRIVE
 - THE GREEN

Notes / key

- Proposed extents of 20 mph scheme
- Proposed extents of 30 mph scheme
- Proposed extents of 40 mph scheme
- Proposed Raised Table

© Crown copyright and database rights 2025 Ordnance Survey 100023397. You are permitted to use this data solely to enable you to respond to, or interact with, the organisation that provided you with the data. You are not permitted to copy, sub-licence, distribute or sell any of this data to third parties in any form.

C	LIST OF STREETS UPDATED	02/02/26	JJB
B	SIDE ROADS ADDED	20/01/26	JJB
A	1ST ISSUE	15/12/25	JJB
Rev	Description	Date	By

North Somerset Council
 Environment, Assets & Transport Services Directorate
 Castlewood, Tickenham Road, Clevedon, BS21 6BD

Client **NORTH SOMERSET COUNCIL**


Project **BANWELL BYPASS
 WINSCOMBE & SANDFORD
 CHURCHILL
 SPEED LIMIT PROPOSALS**

Drawing **GENERAL LAYOUT
 SHEET 12 OF 13**

Status **PRELIMINARY**

Drawn	JJB	Date	15/12/25	Scale	*1:1000 @A3
Checked	-	Date	-/-	Prelim	X
				Check	-
				Final	-

Dwg Size	A3	Drawing No	BB_TRO_021	Rev	C
----------	----	------------	------------	-----	---

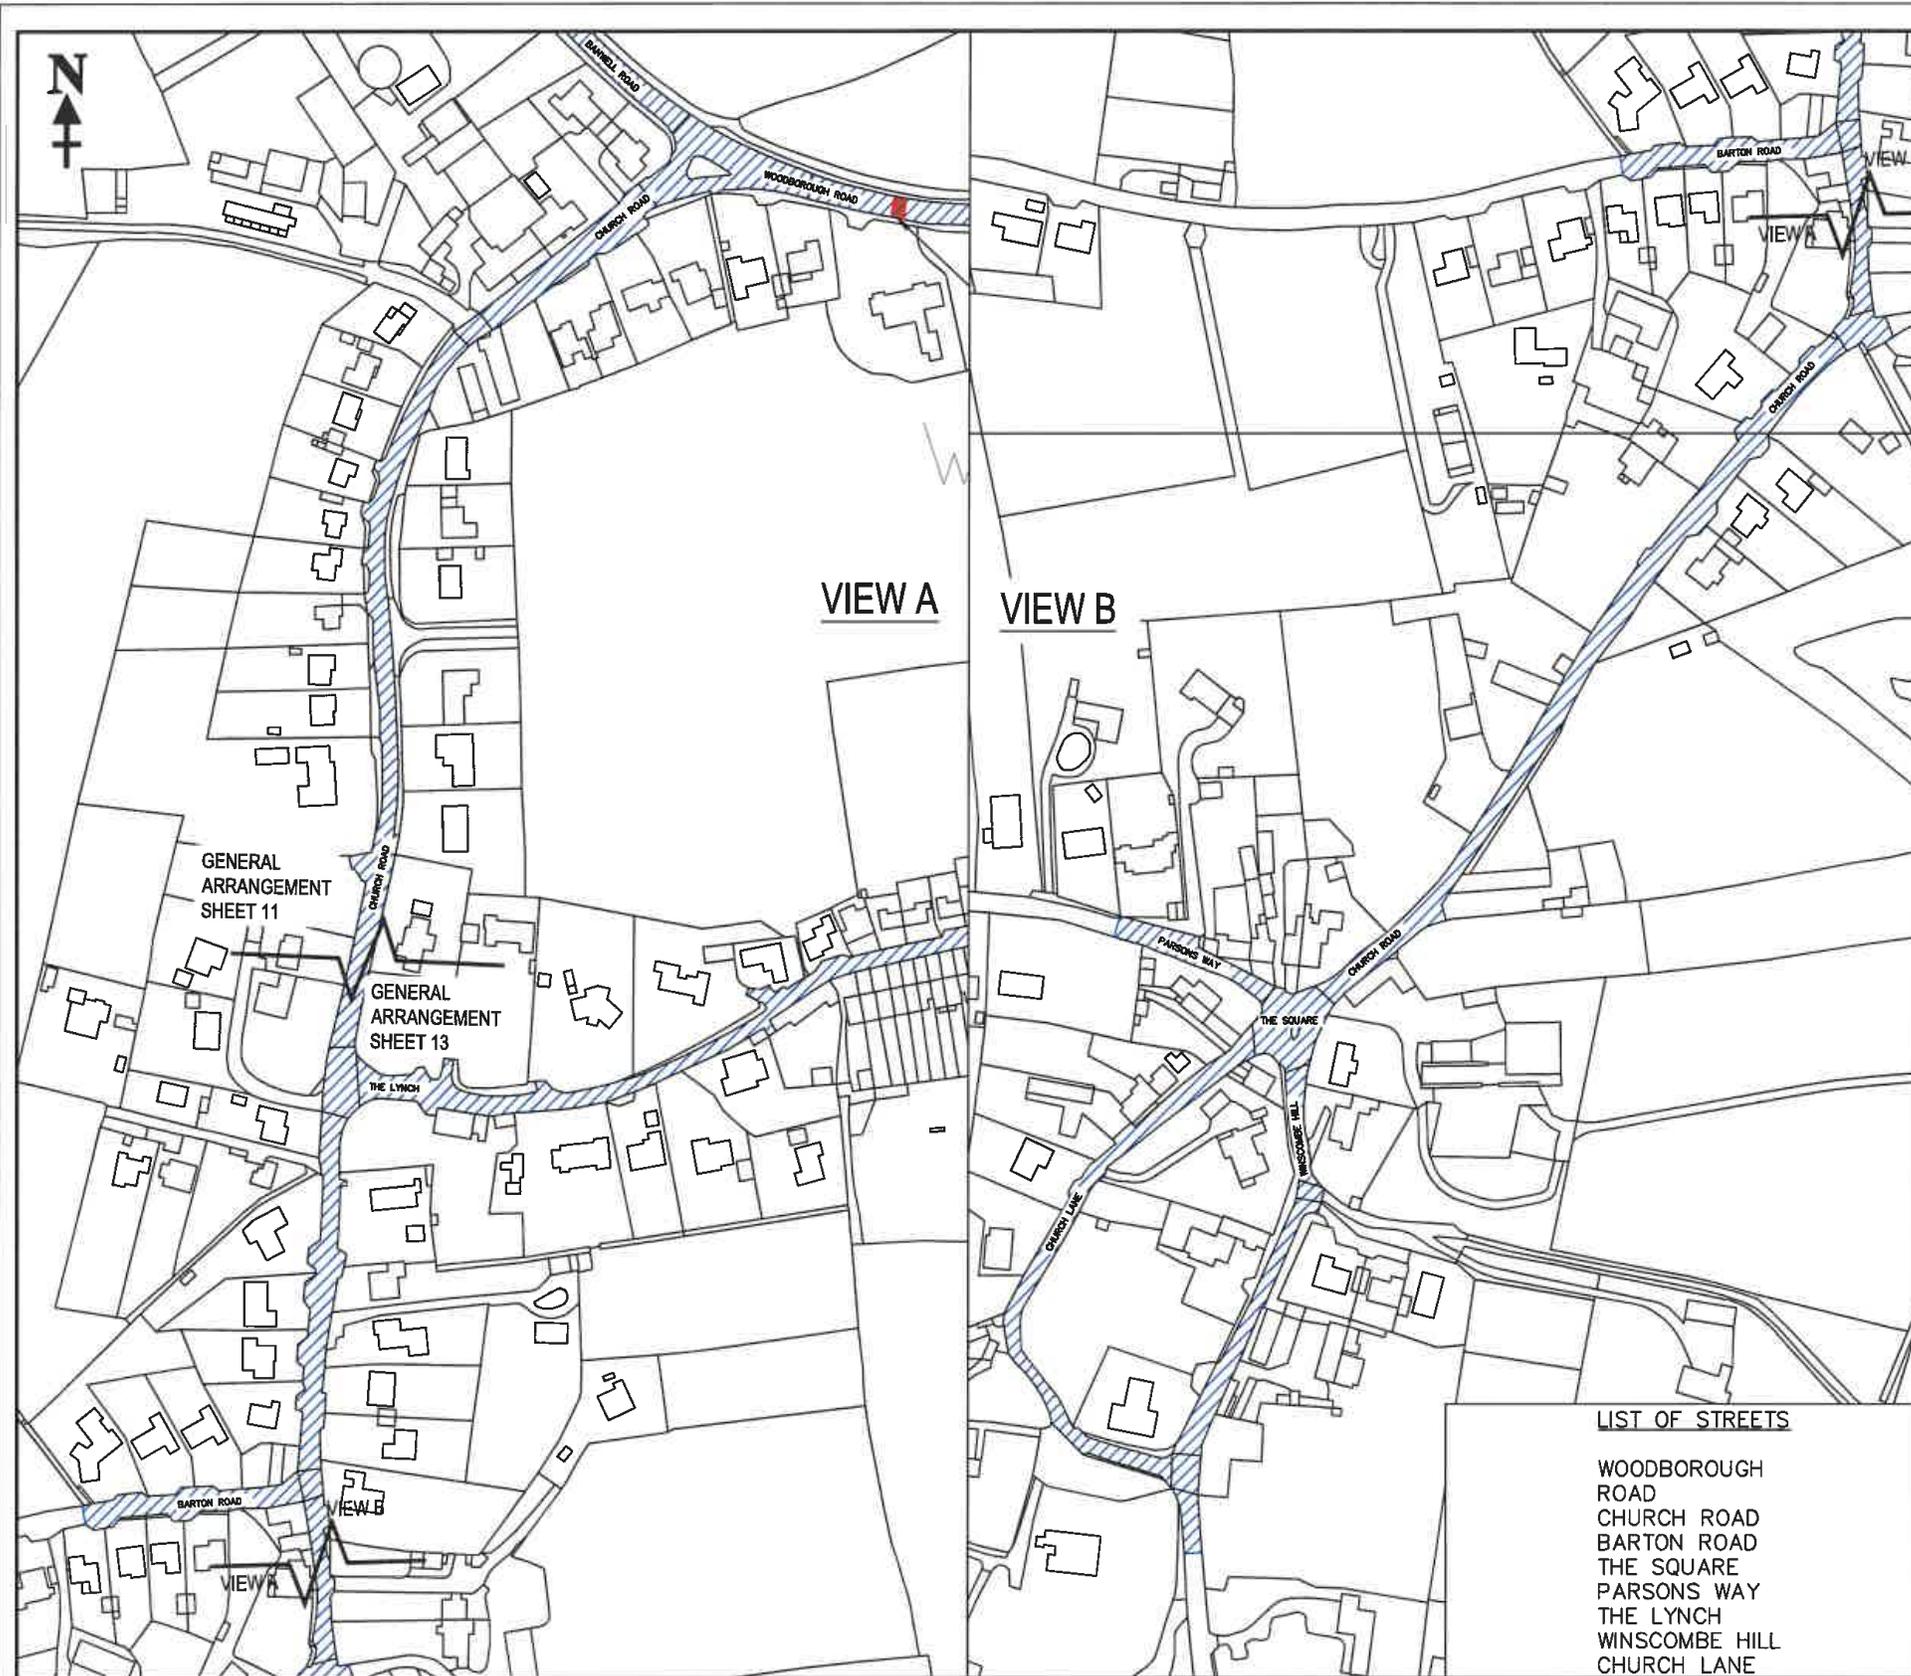

Notes / key

- Proposed extents of 20 mph scheme
- Proposed extents of 30 mph scheme
- Proposed extents of 40 mph scheme
- Proposed Raised Table

© Crown copyright and database rights 2025 Ordnance Survey 100023397. You are permitted to use this data solely to enable you to respond to, or interact with, the organisation that provided you with the data. You are not permitted to copy, sub-licence, distribute or sell any of this data to third parties in any form.

Rev	Description	Date	By
B	SIDE ROADS ADDED	20/01/25	JJB
A	1ST ISSUE	15/12/25	JJB

North Somerset Council
 Environment, Assets & Transport Services Directorate
 Castlewood, Tickenham Road, Clevedon, BS21 6BD

Client **NORTH SOMERSET COUNCIL**

Project **BANWELL BYPASS
 WINSCOMBE & SANDFORD
 CHURCHILL
 SPEED LIMIT PROPOSALS**

Drawing
**GENERAL LAYOUT
 SHEET 13 OF 13**

Status **PRELIMINARY**

Drawn	JJB	Date	15/12/25	Scale	*1:1000 @A3
Checked	-	Date	-/-	Prelim	X
				Check	-
				Final	-

Dwg Size	A3	Drawing No	BB_TRO_022	Rev	B
----------	----	------------	------------	-----	---

LIST OF STREETS

- WOODBOROUGH ROAD
- CHURCH ROAD
- BARTON ROAD
- THE SQUARE
- PARSONS WAY
- THE LYNCH
- WINSCOMBE HILL
- CHURCH LANE