


LOCAL CENTRE, PH1, HAYWOOD VILLAGE, WESTON PARK W-S

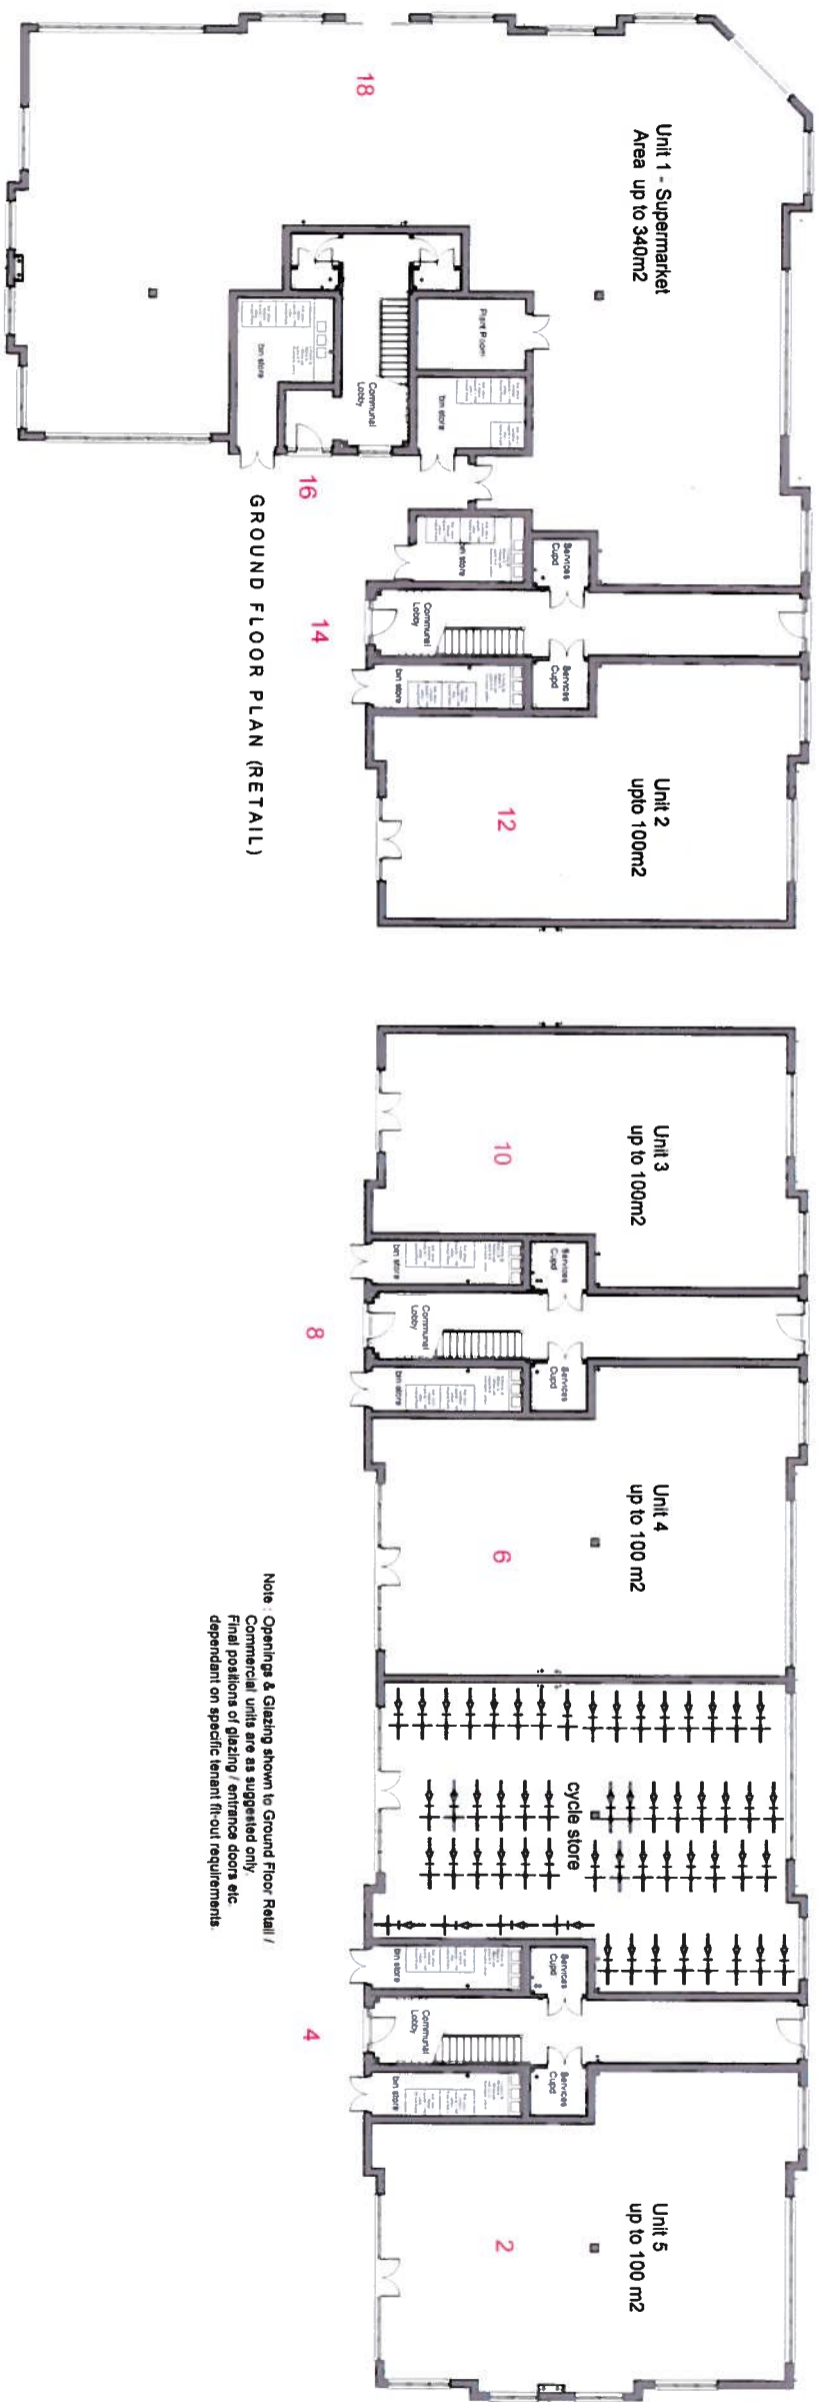

Note: Openings & Glazing shown to Ground Floor Retail / Commercial units are as suggested only. Final positions of glazing / entrance doors etc. dependant on specific tenant fit-out requirements

