


MAP REFERRED TO IN THE NORTH SOMERSET COUNCIL (BIRNBECK PIER) COMPULSORY PURCHASE ORDER 2020

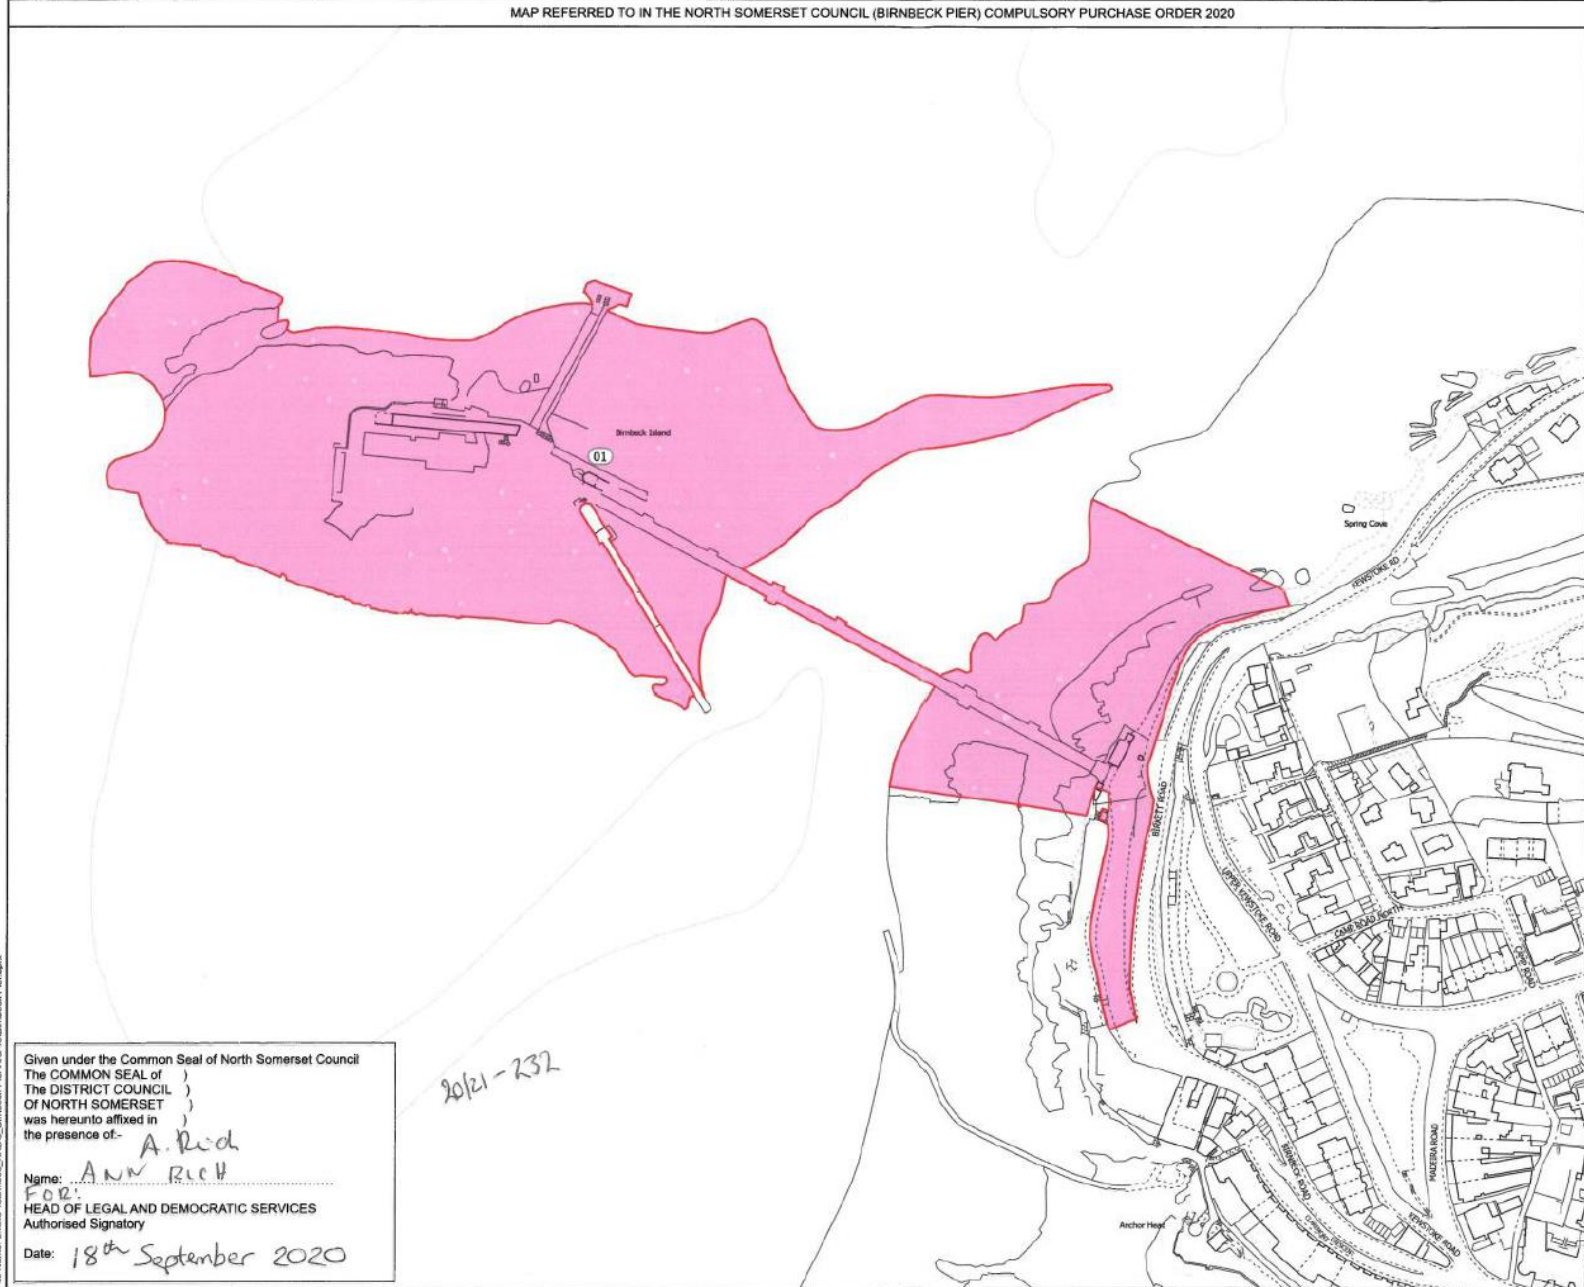

**KEY**  
 Order Land Boundary  
 Freehold land to be acquired

© Crown copyright and database rights 2020 Ordnance Survey 100023817. You are not permitted to copy, sub-license, distribute or sell any of this data in any form. You are permitted to use this data solely to enable you to respond to, or interact with, the organisation that provided you with the data.  
 © Crown copyright material is reproduced with the permission of Land Registry under delegation authority from the Controller of HMSO.  
 This material may be updated in Apr 2020 and may not be copied, distributed, sold or published without the formal permission of Land Registry. Only an official copy of a file plan or register returned from the Land Registry may be used for legal or other official purposes.  
 May contain public sector information licensed under the Open Government License v3.0 Contains OS data © Crown Copyright and database right 2020 Contains data from OS Zoning



Project: **BIRNBECK PIER**

Drawing title: **ORDER MAP SHEET 1 OF 1**

Revision	FINAL	Drawn	001
Scale	1:2,500 @ A3	System Reference System	British National Grid
Drawn By	J.S.B.L.	Checked By	G.S.M.
Approved By		Approved By	G.P.O.T.S.
Drawing reference	APDC_BIRN_OrderPlan		

Given under the Common Seal of North Somerset Council  
 The COMMON SEAL of  
 The DISTRICT COUNCIL  
 OF NORTH SOMERSET  
 was hereunto affixed in  
 the presence of- *A. Rich*  
 Name: *ANN RICH*  
 FOR:  
 HEAD OF LEGAL AND DEMOCRATIC SERVICES  
 Authorised Signatory  
 Date: *18<sup>th</sup> September 2020*

*20/21-232*

Plot Date: 10 September 2020 16:03  
 File Name: L:\GIS\Team\020\_APCO\_Birnbeck\_Pier\04\01\Birnbeck\_Pier.aprx

This document is not to be used in whole or in part other than for the intended purpose and project for which it was prepared and provided