


KEY

- Order Land Boundary
- Freehold land to be acquired

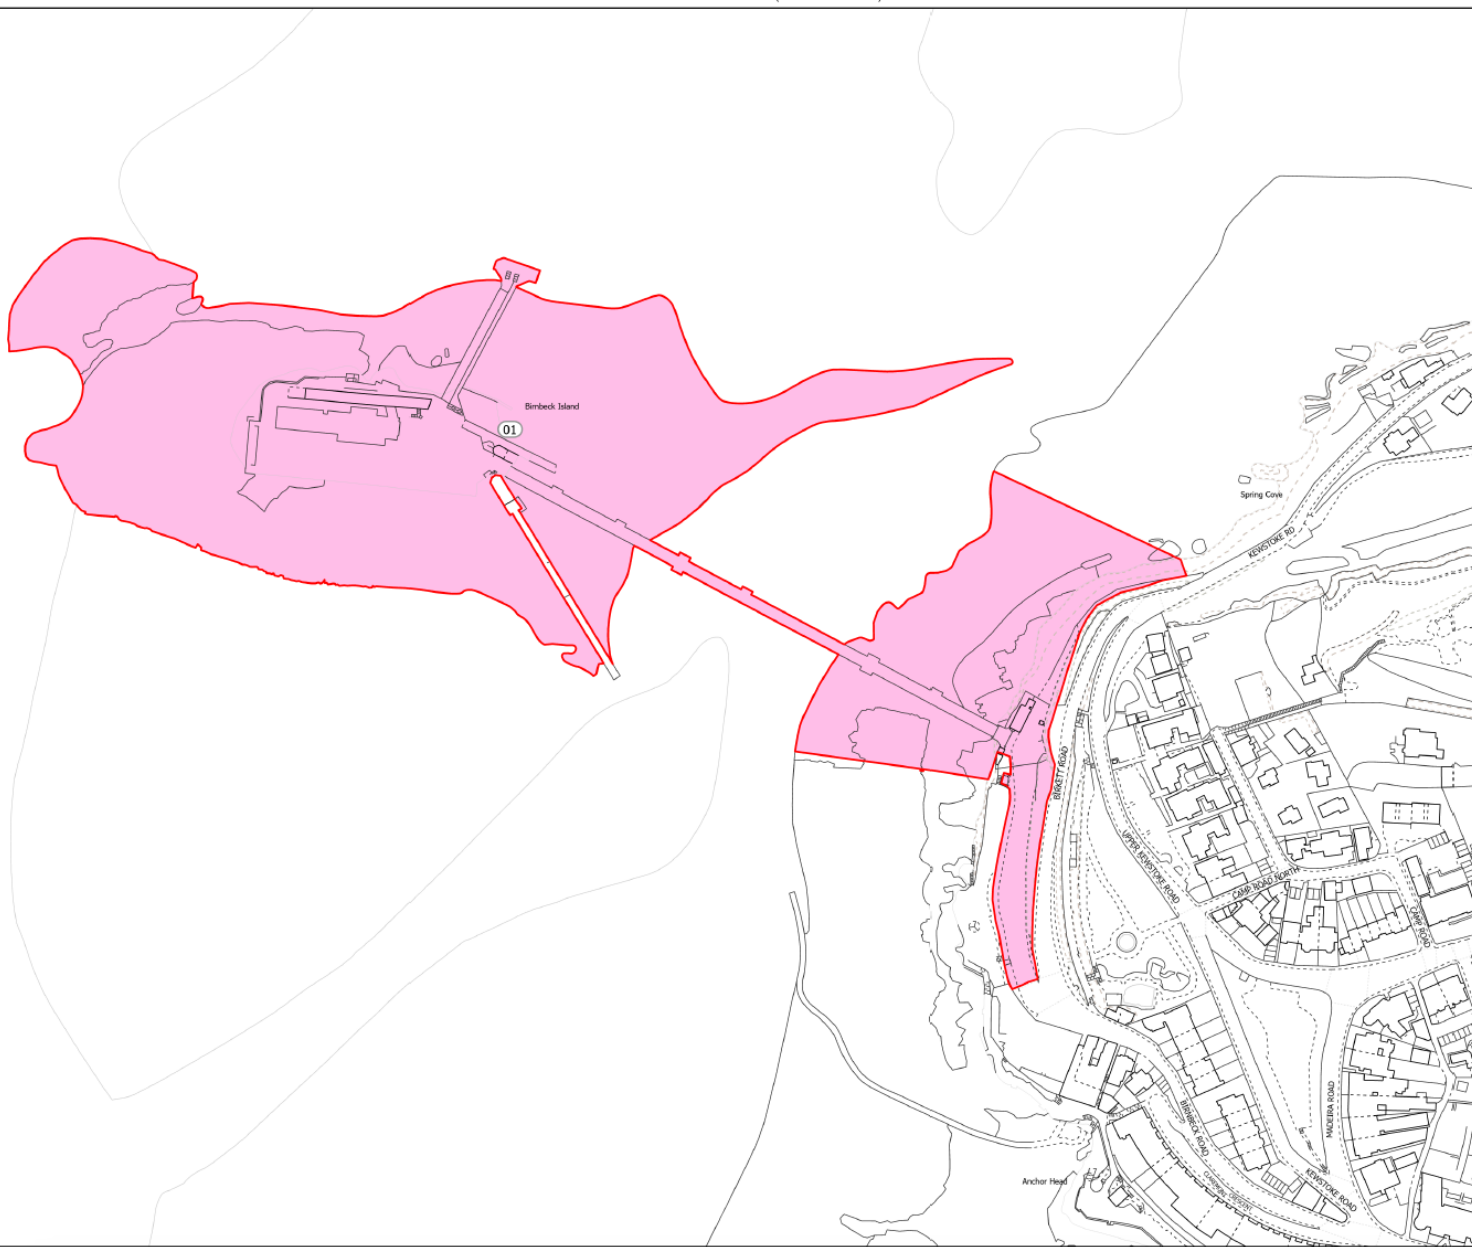

Appendix A

© Crown copyright and database rights 2020 Ordnance Survey 100022987, you are not permitted to copy, sub-license, distribute or sell any of this data to third parties in any form. You are permitted to use this data solely to enable you to respond to, or interact with, the organisation that provided you with the data.

© Crown copyright material is reproduced with the permission of Land Registry under delegated authority from the Controller of HMSO.

This material was last updated in Apr 2020 and may not be copied, distributed, sold or published without the formal permission of Land Registry. Only an official copy of a title plan or register obtained from the Land Registry may be used for legal or other official purposes.

May contain public sector information licensed under the Open Government Licence v3.0. Contains OS data © Crown Copyright and database right 2020. Contains data from OS Zoomstack.



**BIRNBECK PIER**

**ORDER MAP  
SHEET 1 OF 1**

STATUS	<b>FINAL</b>	Revision	001
Scale	1:2,500 @ A3	Date	13/07/2020
Drawn by	J.HILL	Checked by	C.SIM
Approved by	C.POTTIS		
Drawing reference	ARDC_BIRN_OrderPlan		

This document is not to be used in whole or in part other than for the intended purpose and should for which it was prepared and provided.