


Leighwoods

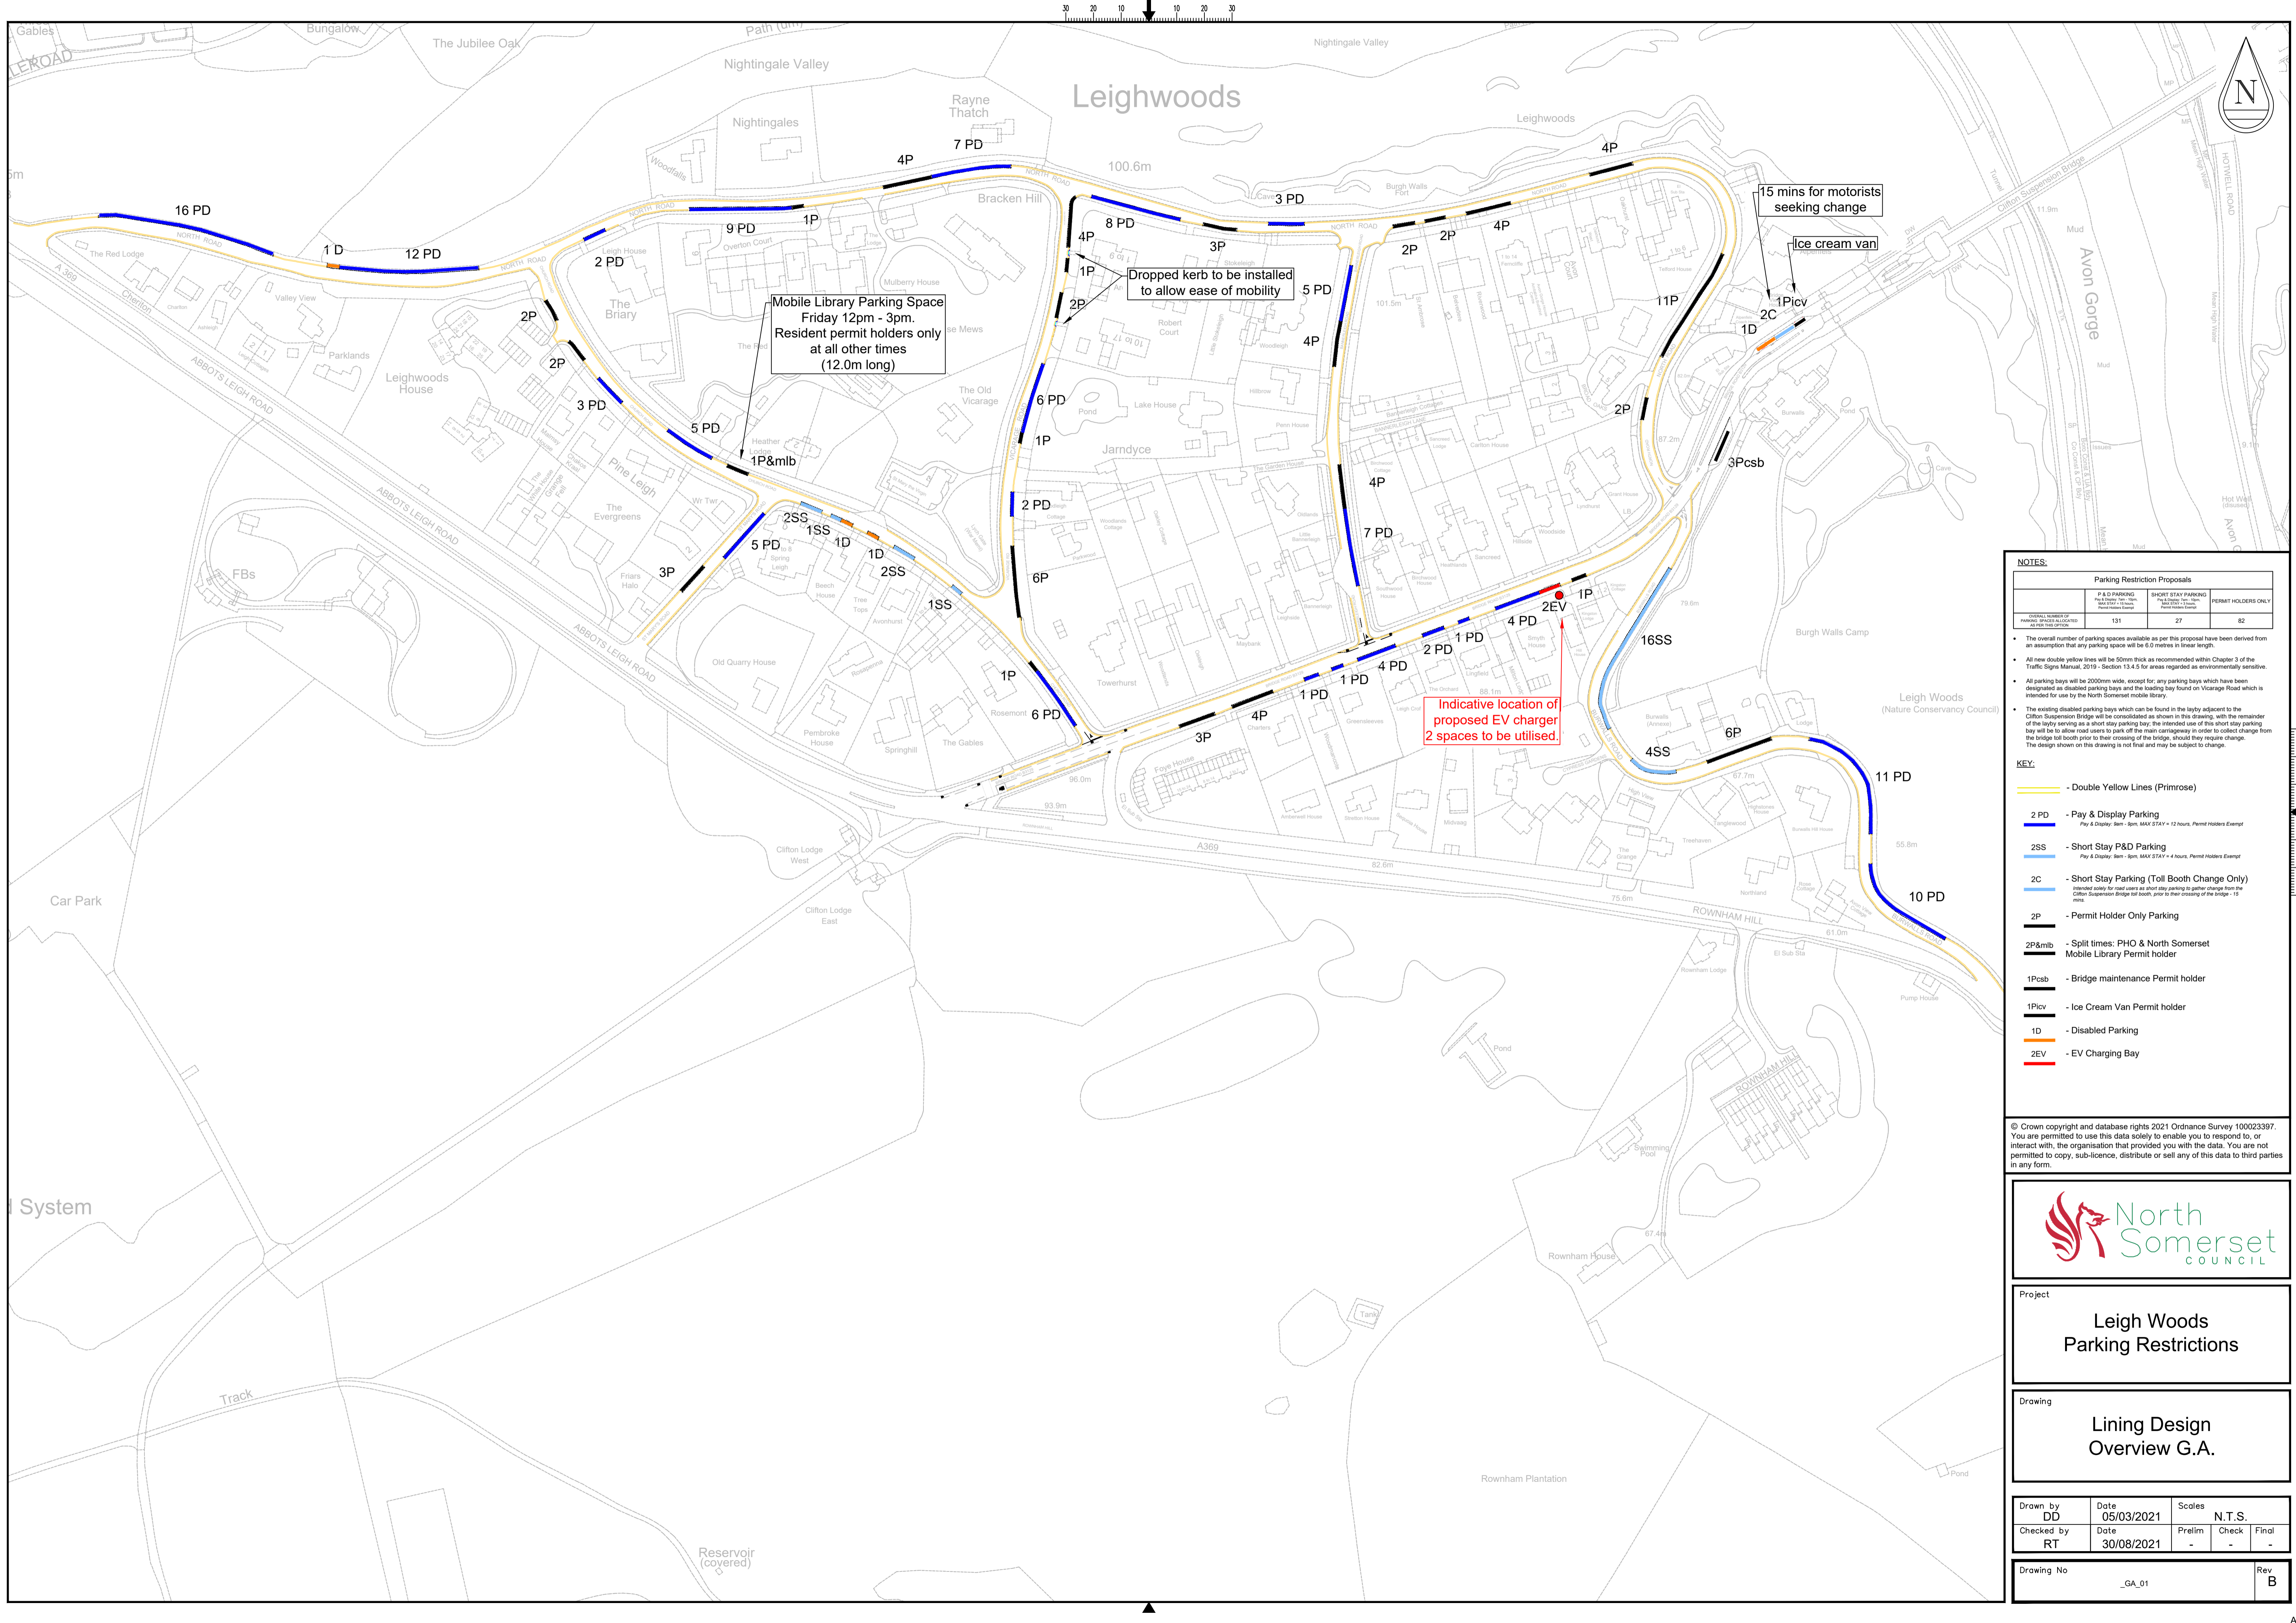

Mobile Library Parking Space
Friday 12pm - 3pm.
Resident permit holders only
at all other times
(12.0m long)

Dropped kerb to be installed
to allow ease of mobility

Indicative location of
proposed EV charger
2 spaces to be utilised.

15 mins for motorists
seeking change

Ice cream van

NOTES:

Parking Restriction Proposals			
	P & D PARKING Pay & Display 8am - 8pm, MAX STAY = 12 hours, Permit Holders Exempt	SHORT STAY PARKING Pay & Display 8am - 8pm, MAX STAY = 4 hours, Permit Holders Exempt	PERMIT HOLDERS ONLY
OVERALL NUMBER OF PARKING SPACES PROPOSED FOR THIS OPTION	131	27	82

- The overall number of parking spaces available as per this proposal have been derived from an assumption that any parking space will be 6.0 metres in linear length.
- All new double yellow lines will be 50mm thick as recommended within Chapter 3 of the Traffic Signs Manual, 2019 - Section 13.4.5 for areas regarded as environmentally sensitive.
- All parking bays will be 2000mm wide, except for any parking bays which have been designated as disabled parking bays and the loading bay found on Vicarage Road which is intended for use by the North Somerset mobile library.
- The existing disabled parking bays which can be found in the layby adjacent to the Clifton Suspension Bridge will be consolidated as shown in this drawing, with the remainder of the layby serving as a short stay parking bay. The intended use of this short stay parking bay will be to allow road users to park off the main carriageway in order to collect change from the bridge toll booth prior to their crossing of the bridge - 15 mins.

KEY:

- Double Yellow Lines (Primrose)
- 2 PD - Pay & Display Parking
Pay & Display 8am - 8pm, MAX STAY = 12 hours, Permit Holders Exempt
- 2SS - Short Stay P&D Parking
Pay & Display 8am - 8pm, MAX STAY = 4 hours, Permit Holders Exempt
- 2C - Short Stay Parking (Toll Booth Change Only)
Intended solely for road users to park off the main carriageway from the Clifton Suspension Bridge toll booth prior to their crossing of the bridge - 15 mins.
- 2P - Permit Holder Only Parking
- 2P&mb - Split times: PHO & North Somerset Mobile Library Permit holder
- 1Pcbs - Bridge maintenance Permit holder
- 1Picv - Ice Cream Van Permit holder
- 1D - Disabled Parking
- 2EV - EV Charging Bay

© Crown copyright and database rights 2021 Ordnance Survey 100023397.
You are permitted to use this data solely to enable you to respond to, or interact with, the organisation that provided you with the data. You are not permitted to copy, sub-licence, distribute or sell any of this data to third parties in any form.



Project
**Leigh Woods
Parking Restrictions**

Drawing
**Lining Design
Overview G.A.**

Drawn by DD	Date 05/03/2021	Scale N.T.S.
Checked by RT	Date 30/08/2021	Prelim - Check - Final -

Drawing No _GA_01	Rev B
----------------------	----------