


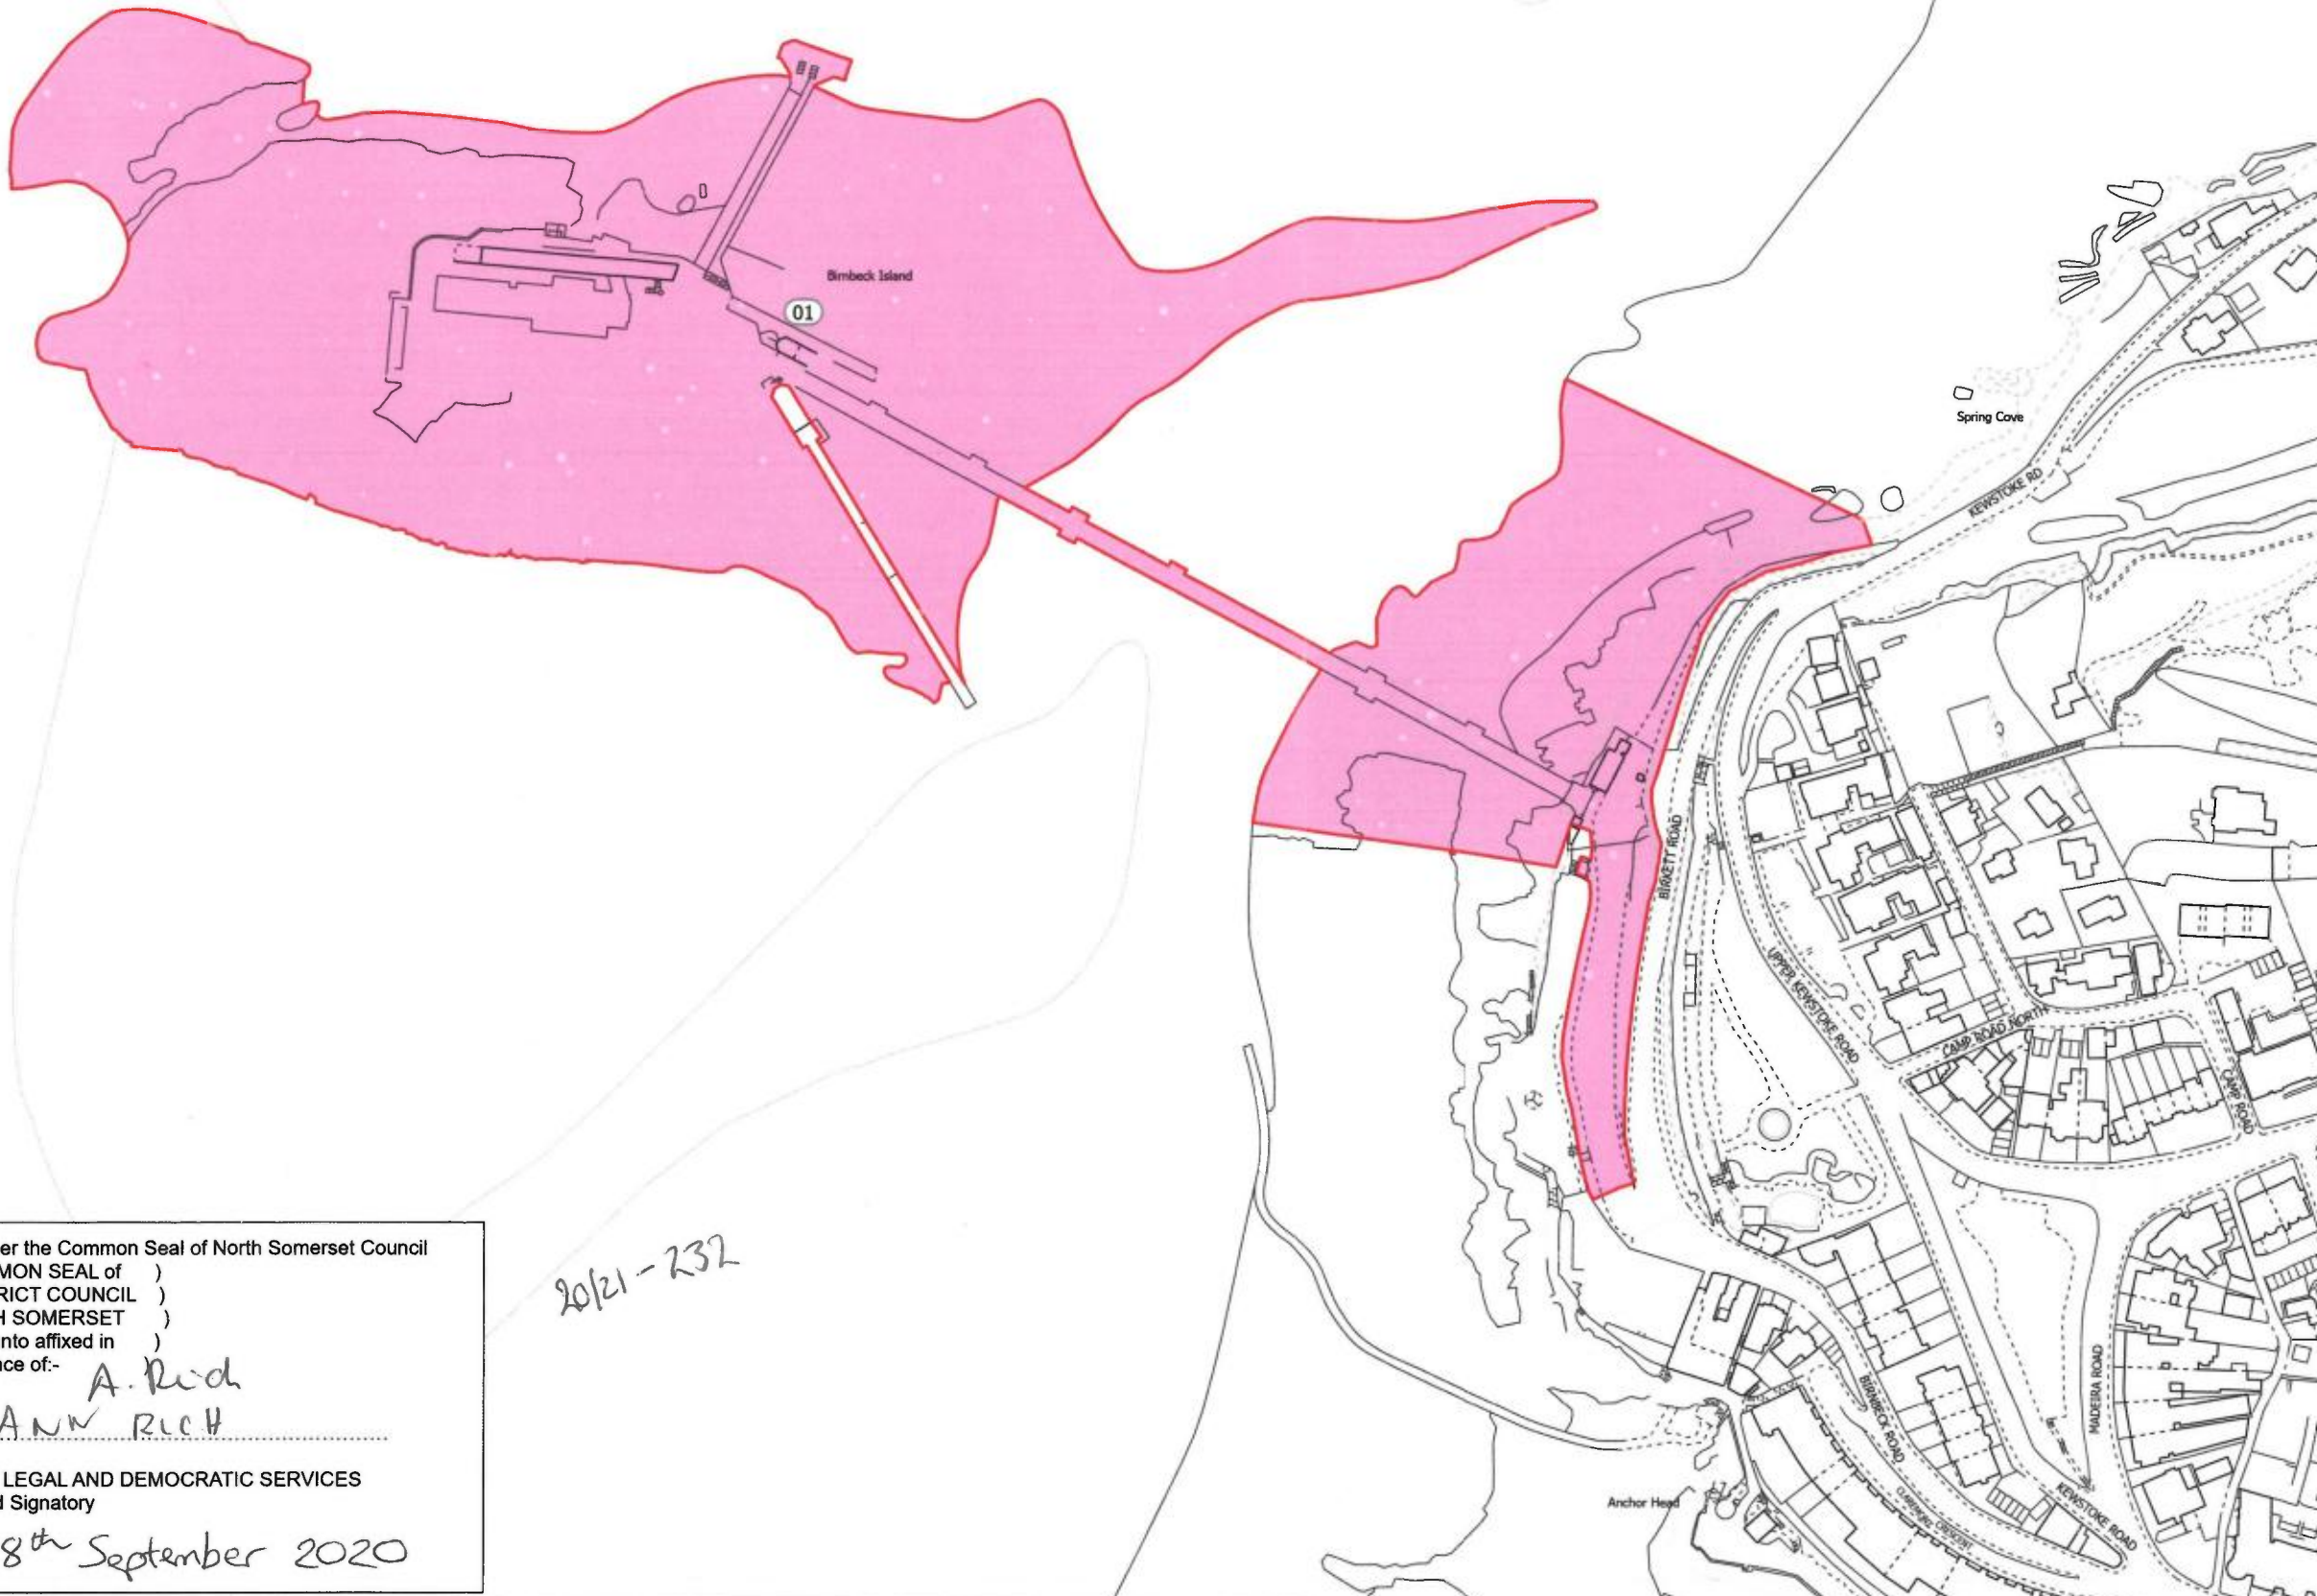

KEY

- Order Land Boundary
- Freehold land to be acquired



© Crown copyright and database rights 2020 Ordnance Survey 100023307, you are not permitted to copy, sub-license, distribute or sell any of this data to third parties in any form. You are permitted to use this data solely to enable you to respond to, or interact with, the organisation that provided you with the data.

© Crown copyright material is reproduced with the permission of Land Registry under delegated authority from the Controller of HMSO. This material was last updated in Apr 2020 and may not be copied, distributed, sold or published without the formal permission of Land Registry. Only an official copy of a title plan or register obtained from the Land Registry may be used for legal or other official purposes.

May contain public sector information licensed under the Open Government Licence v3.0. Contains OS data © Crown Copyright and database right 2020. Contains data from OS Zoomstack.



BIRNBECK PIER

ORDER MAP SHEET 1 OF 1

Status	FINAL	Revision	001
Date	13/07/2020		
Scale	1:2,500 @ A3	Spatial Reference System	British National Grid
Drawn By	J.HILL	Checked By	C.SIM
Approved By			C.POTTS
Drawing reference	ARDG_BRN_OrderPlan		

This document is not to be used in whole or in part other than for the intended purpose and project for which it was prepared and provided.

Plot Date: 10 September 2020 16:03
File Name: L:\GIS Team\038_Ardg_Birnbeck Pier\ArcPro\Birnbeck Pier.aprx

20/21-232

Given under the Common Seal of North Somerset Council
 The COMMON SEAL of)
 The DISTRICT COUNCIL)
 Of NORTH SOMERSET)
 was hereunto affixed in)
 the presence of:-
 Name: ANN RICH
 FOR: HEAD OF LEGAL AND DEMOCRATIC SERVICES
 Authorised Signatory
 Date: 18th September 2020