

KEY

BS 5837:2012 Tree Category  
A B C U

TREE CONSTRAINTS INFORMATION

- TAG Tree / Group Reference (by category)
- Individual tree (by category)
- Tree group/hedge (by category)
- Root protection area - RPA (BS5837)
- RPA Modified due to site conditions
- Attenuation system

TREE PROTECTION PLAN - DETAILS

- Tree / Hedge Removal**
- Tree to be removed
  - Section of hedge to be removed

**Arboricultural Method Statement/s**

All AMS areas are to be worked in strict accordance to detailed arboricultural method statements.

Special protection area - attenuation installation and works in RPA

AMS: a detailed Arboricultural Method Statement to be agreed with the LPA prior to commencement of development

**Construction Exclusion Zone/s**

Construction Exclusion Zone - CEZ

All operations inside of Tree Protective Fencing are to be supervised by an appointed arboriculturalist.

- Tree protective barrier/s**
- Tree protective fence / barrier (See Detail 1)
  - Tree protective fence / barrier (See Detail 4)

Documents/plans supplied by client for use in this drawing:  
Topo Survey: Ref 1622  
Master plan layout: 180809 L 02 02 A Illustrative Masterplan

Accompanying documents which must be read in conjunction with this drawing:  
05201 Tree Survey March 2019

- Notes**
- All dimensions are in metres, unless otherwise stated.
  - The original of this drawing was produced in colour, a monochrome version should therefore not be relied upon.

Client:	Mead Realisations Ltd
Project:	Land at Lynchmead Farm
Title:	Tree Protection Plan 01
Date:	2/4/19
Scale:	1/500 @ A1
Drawn:	DS
Checked:	DS


Dwg Ref: 05201 TPP TRRP 2.4.19

**ASPECT TREE CONSULTANCY**


Aspect Tree Consultancy Ltd.  
Level 5 Hamlyn House  
Mardle Way, Buckfastleigh  
Devon TQ11 0NR

Tel: 01364 644822  
www.fresh-aspect.com

DETAIL 2: Ground Level Protection With Tree Protective Barrier  
Provide As Plan For Whole Extent of Area Within The RPA


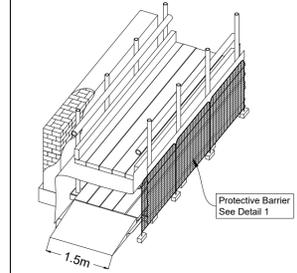


DETAIL 1: Specification For Protective Barrier (Default - BS 5837)  
Subject to ground conditions and site specific health and safety assessment

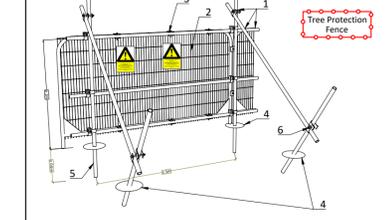


- Key
- Standard scaffold poles
  - Heavy gauge 2m tall galvanized tube and welded mesh infill panels
  - Panels secured to uprights and cross-members with wire ties
  - Ground level
  - Uprights driven into the ground until secure (minimum depth 0.6m)
  - Standard scaffold clamps

DETAIL 4: Specification For Protective Barrier

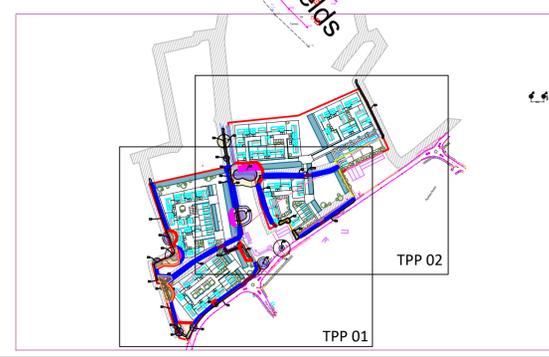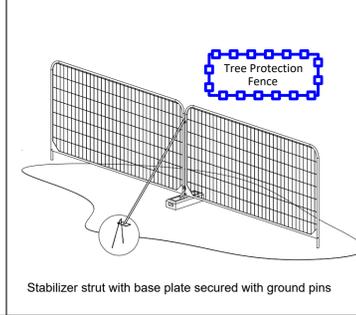

TPP 02

TPP 01

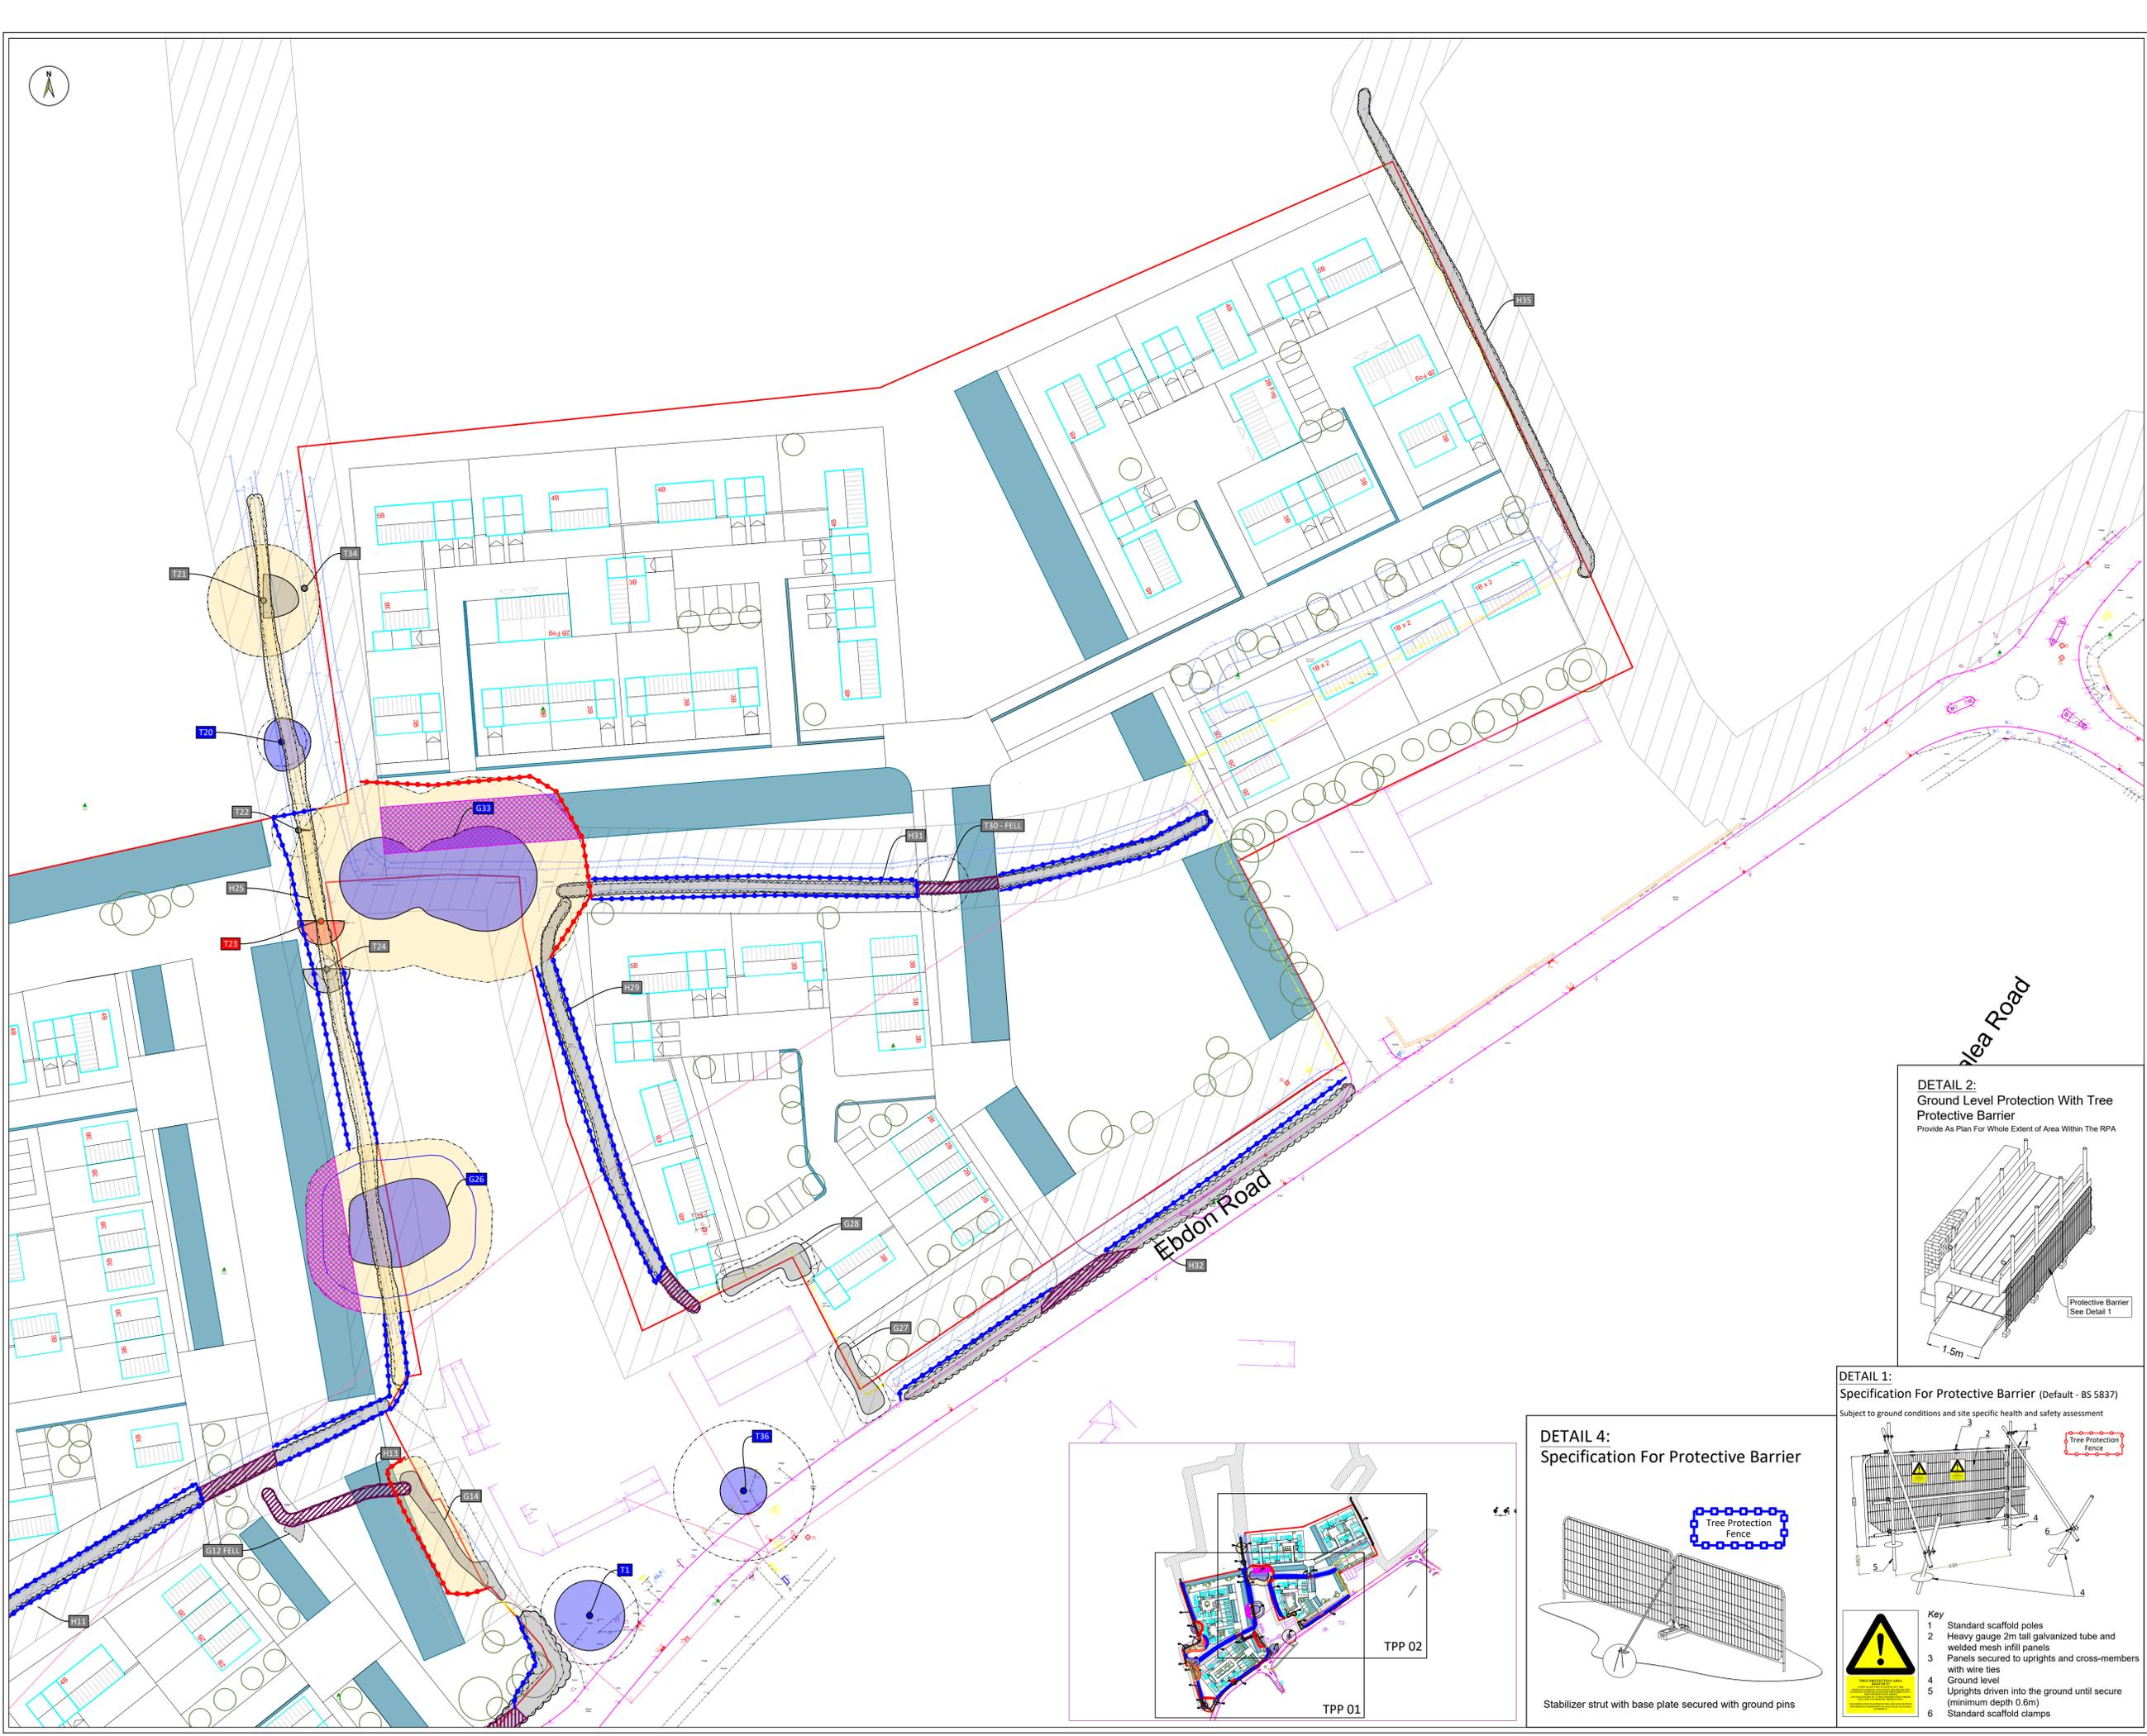

KEY

BS 5837:2012 Tree Category



TREE CONSTRAINTS INFORMATION

- TAG** Tree / Group Reference (by category)
- Individual tree (by category)
- Tree group/hedge (by category)
- Root protection area - RPA (BS5837)
- RPA Modified due to site conditions
- Attenuation system

TREE PROTECTION PLAN - DETAILS

Tree / Hedge Removal

- Tree to be removed
- Section of hedge to be removed

Arboricultural Method Statement/s

All AMS areas are to be worked in strict accordance to detailed arboricultural method statements.

- Special protection area - attenuation installation and works in RPA
- AMS: a detailed Arboricultural Method Statement to be agreed with the LPA prior to commencement of development

Construction Exclusion Zone/s

- Construction Exclusion Zone - CEZ

All operations inside of Tree Protective Fencing are to be supervised by an appointed arboriculturist.

Tree protective barrier/s

- Tree protective fence / barrier (See Detail 1)
- Tree protective fence / barrier (See Detail 4)

Documents/plans supplied by client for use in this drawing:  
Topo Survey: Ref 1622  
Master plan layout: 180809 L02 02 A  
Illustrative Masterplan

Accompanying documents which must be read in conjunction with this drawing:  
05201 Tree Survey March 2019

Notes

- All dimensions are in metres, unless otherwise stated.
- The original of this drawing was produced in colour, a monochrome version should therefore not be relied upon.

Client:	Mead Realisations Ltd		
Project:	Land at Lynchmead Farm		
Title:	Tree Protection Plan 02		
Date:	2/4/19	Drawn:	DS
Scale:	1/500 @ A1	Checked:	DS


Dwg Ref: 05201 TPP TRRP 2.4.19




Aspect Tree Consultancy Ltd.  
Level 5 Hamlyn House  
Mardle Way, Buckfastleigh  
Devon TQ11 0NR

Tel: 01364 644822  
www.fresh-aspect.com

DETAIL 2:  
Ground Level Protection With Tree Protective Barrier  
Provide As Plan For Whole Extent of Area Within The RPA

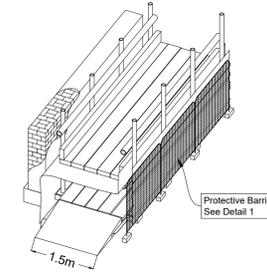

DETAIL 1:  
Specification For Protective Barrier (Default - BS 5837)  
Subject to ground conditions and site specific health and safety assessment

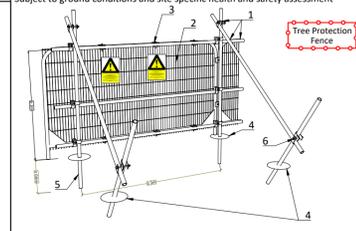

- Key
- Standard scaffold poles
  - Heavy gauge 2m tall galvanized tube and welded mesh infill panels
  - Panels secured to uprights and cross-members with wire ties
  - Ground level
  - Uprights driven into the ground until secure (minimum depth 0.6m)
  - Standard scaffold clamps

DETAIL 4:  
Specification For Protective Barrier

