


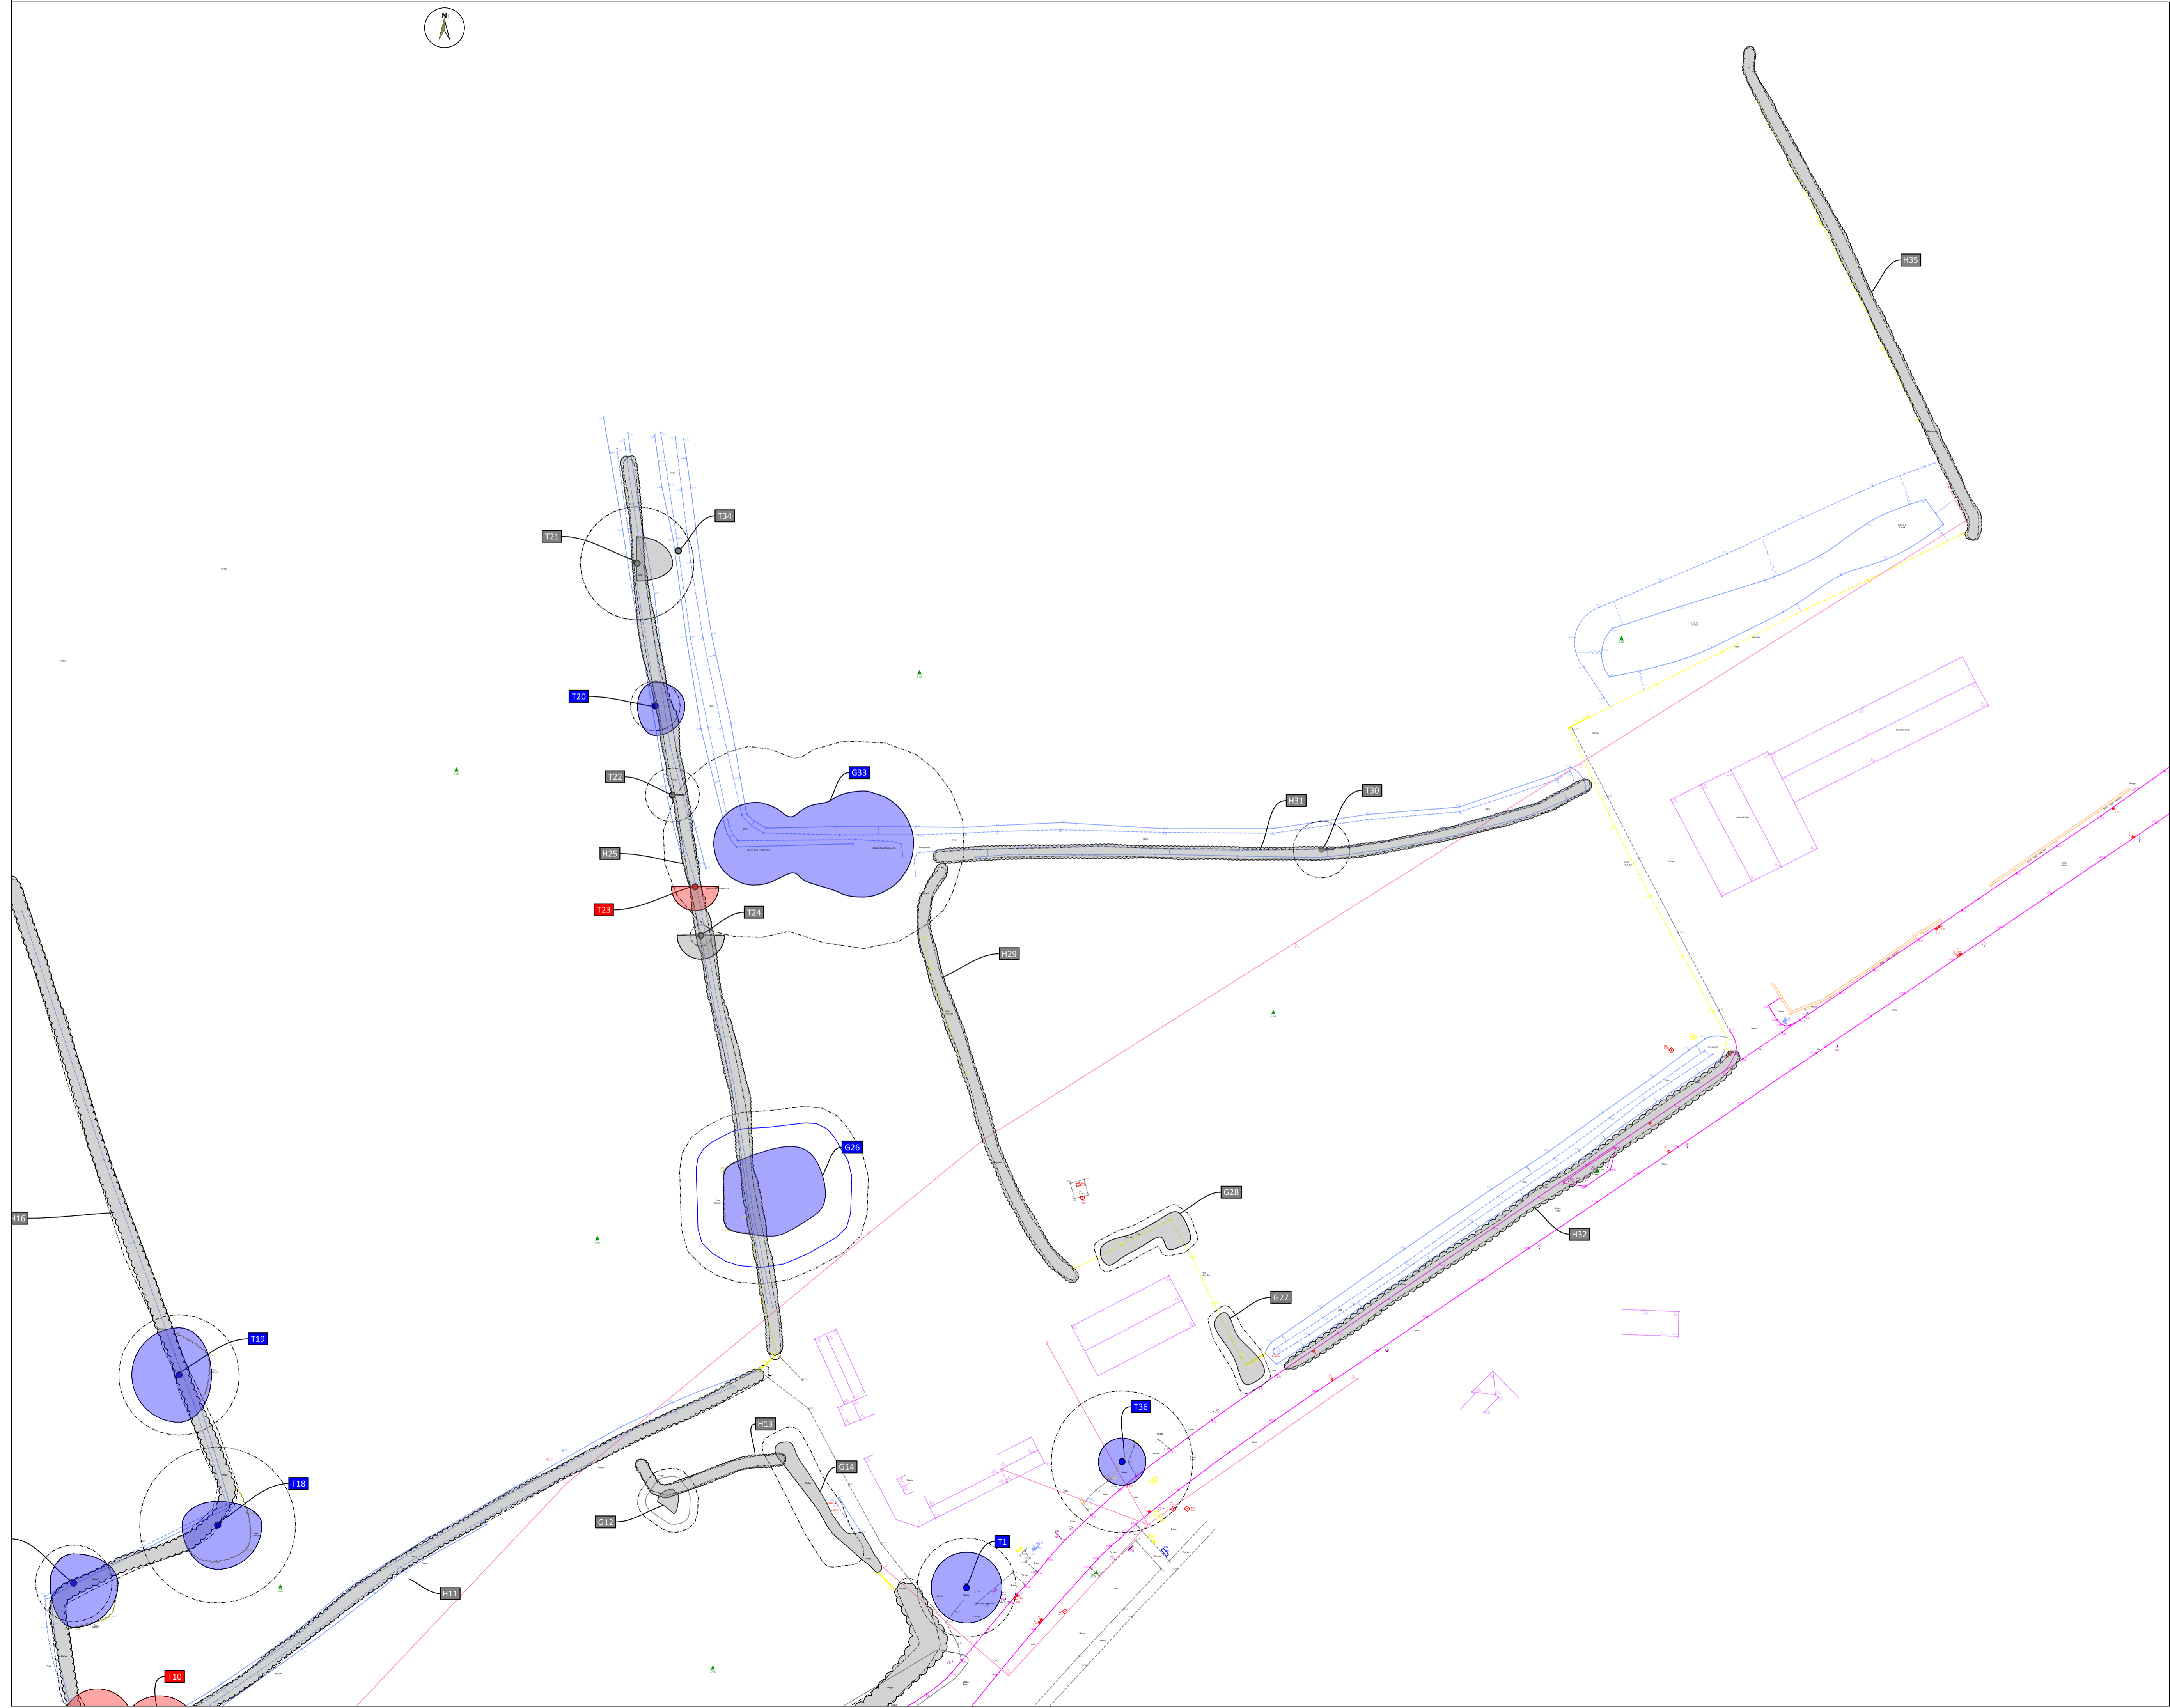

KEY			
BS 5837:2012 Tree Category			
A	B	C	U
TREE CONSTRAINTS INFORMATION			
TAG	Tree / Group Reference (by category)		
	Individual tree (by category)		
	Tree group/hedge (by category)		
	Root protection area - RPA (BS5837)		
	RPA Modified due to site conditions		
	Shade arc - BS5837		
DESIGN & LAYOUT OPPORTUNITIES			
TAG	Tree Preservation Order - TPO		
	Aged/Veteran Tree - NPPF		
	KEY Feature		



Documents/plans supplied by client for use in this drawing:
Topo Survey - 1622 11.01.19

Accompanying documents which must be read in conjunction with this drawing:
05201 -Tree Survey Schedule 07.03.19

- Notes**
- All dimensions are in metres, unless otherwise stated.
 - Shade Arcs are only shown for trees which are +10m in height.
 - The original of this drawing was produced in colour, a monochrome version should therefore not be relied upon.

Client:	Mead Realisations Ltd		
Project:	Land at Lynchmead Farm		
Title:	Tree Constraints Plan 02		
Date:	07/03/19	Drawn:	AB
Scale:	##### @ A1	Checked:	DS
Scale:	##### @ A3		

Dwg Ref: 05201 - TCP 07.03.19

ASPECT
TREE CONSULTANCY

Aspect Tree Consultancy Ltd.
Level 5 Hamlyn House
Mardle Way, Buckfastleigh
Devon TQ11 0NR

Tel: 01364 644822
www.fresh-aspect.com