


- Key:
- Street Lamps - High Intensity
 - Street Lamps - Low Intensity
 - Security Lamps

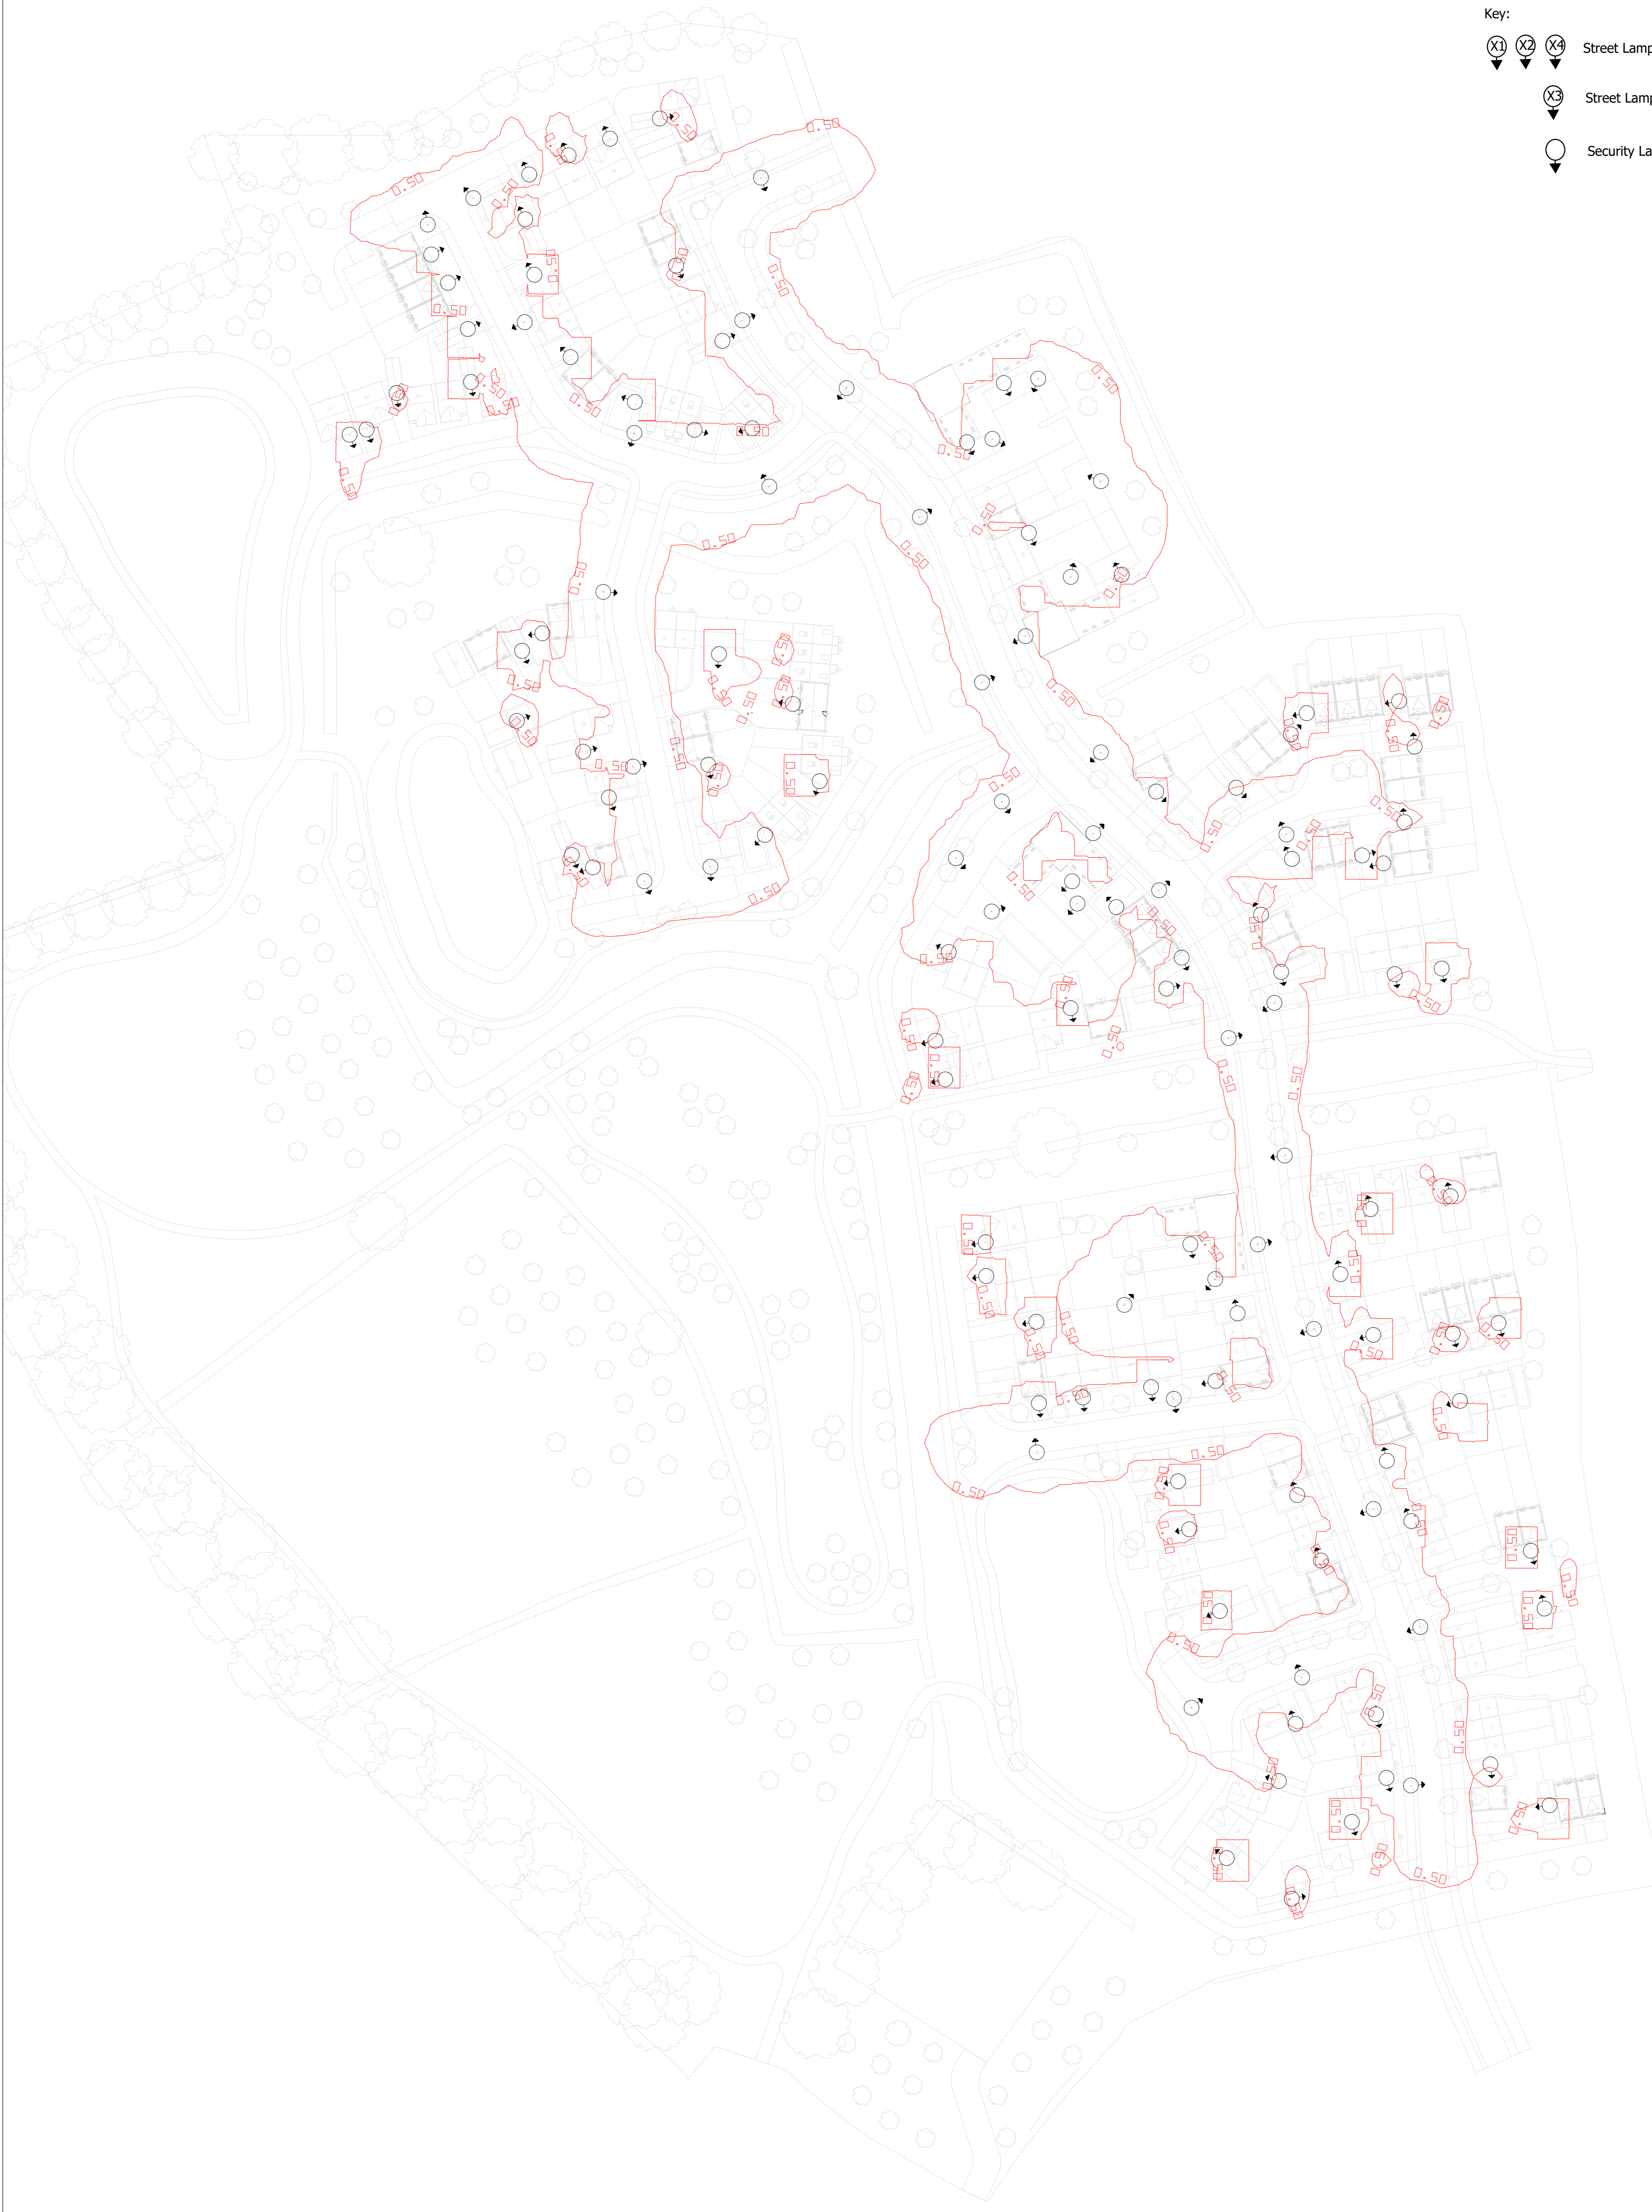

Do not scale from this drawing.
All dimensions to be confirmed on site.

- Notes
- Drawings to be read in conjunction with the schematic drawings and specification.

P1 05 Mar 24 Preliminary Issue

Revisions

Client
Persimmon Homes

Architect
Persimmon Homes

Job
Land at Rectory Farm, Yatton

Project
External and Security Lighting Site Layout

Queen Square House, 18-21 Queen Square, Bristol, BS14NH
TEL: 0117 238 0909 www.e3ce.com

Job No. 4790	Drawing (Zone, Level, Role, No.) X XX J 3011	Rev. P1
Scale 1:750 @ A1 (1:1500 @ A3)	Author IMW	Reviewer MT