

**Road Traffic Regulation Act 1984 - Section 14  
Notice of Temporary Traffic Regulation Order**

**North Somerset District Council (Heywood Road, Pill, North Somerset)  
(Temporary Prohibition of Waiting & Loading) Order 2025**

**Date coming into force: 5<sup>th</sup> January 2026  
Ref: T25-65**

**Notice** is hereby given that North Somerset Council in pursuance of the provisions of section 14 of the Road Traffic Regulation Act 1984 as amended, the Traffic Management Act 2004 as amended' and of all other enabling powers, intend to make an order the effect of which will be to temporarily prohibit waiting and loading to all vehicles on the lengths of roads specified in the Schedule to this Notice.

Exemptions are included for emergency services, works access and enforcement of the restrictions.

This order is required because of the need to implement measures for public safety and the facilitation of road works as part of the BSIP (Bus Service Improvement Plan) works being undertaken by North Somerset Council. This order will become operative on the **5<sup>th</sup> January 2026** for a maximum period of eighteen months. However, the prohibition of waiting and loading may not be implemented for the whole of the period but only as necessitated by the works. It is anticipated the prohibition of waiting and loading will be from 5<sup>th</sup> January 2026 for a period of approximately 13 weeks. Appropriate traffic signs and/or road markings will be displayed when and where the measures are in force.

For further information relating to this notice go to [www.n-somerset.gov.uk/roadworks](http://www.n-somerset.gov.uk/roadworks)

**Schedule**


**Heywood Road, Pill** – Suspension of the laybys on each side of the road next to the pedestrian crossing, opposite the shops.

Rob Thomson, Head of Infrastructure (BSIP)  
Environment, Assets and Transport Services Directorate  
North Somerset Council, Town Hall, Weston-Super-Mare BS23 1UJ  
email: [bsip.engagement@n-somerset.gov.uk](mailto:bsip.engagement@n-somerset.gov.uk)  
01934 888 888






EXISTING ROAD LAYOUT  
SCALE 1:250

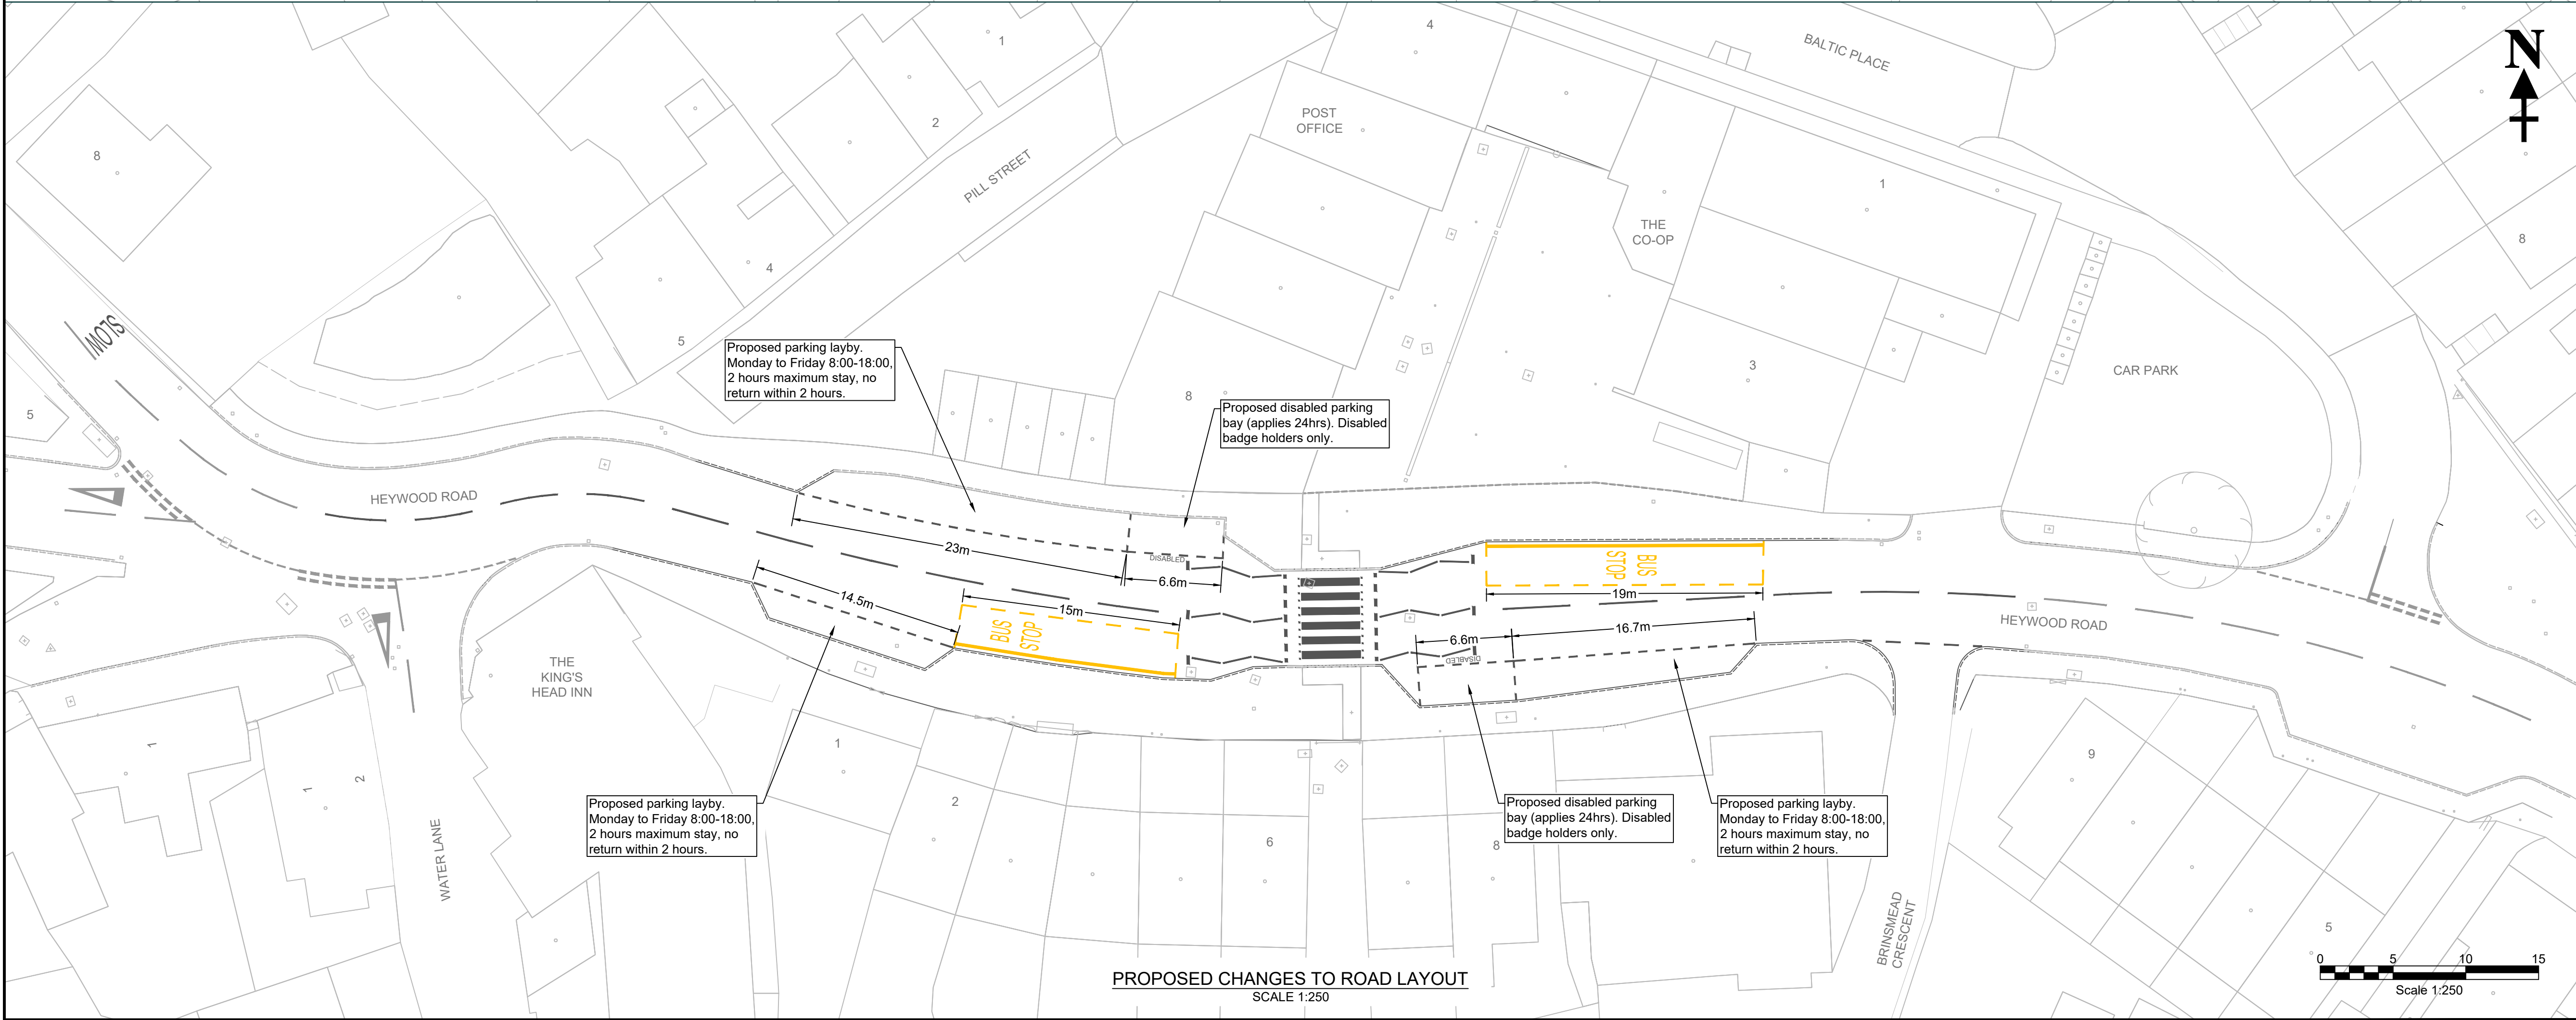

PROPOSED CHANGES TO ROAD LAYOUT  
SCALE 1:250

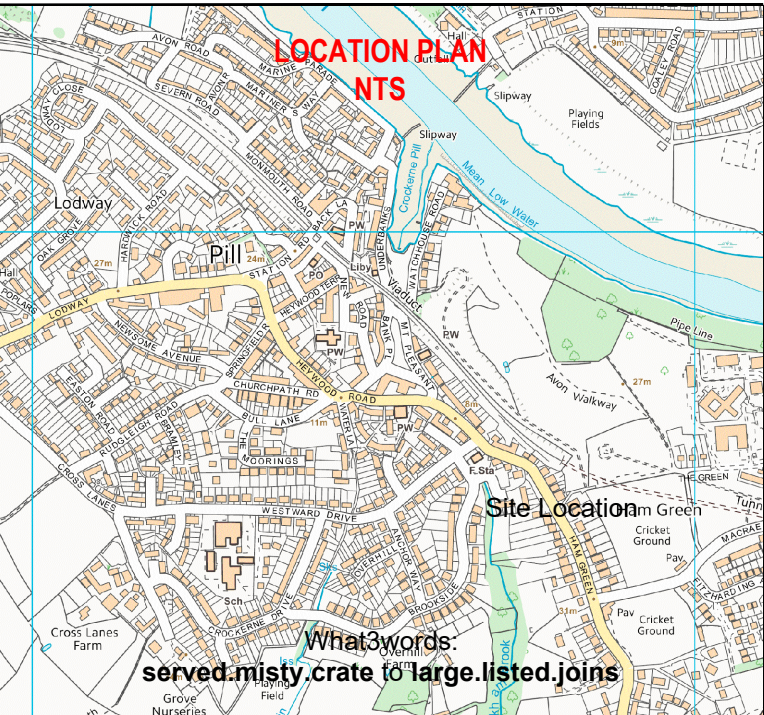

NOTES:

1. Please only use this drawing for the purpose stated in the title.
2. All dimensions are in meters unless stated otherwise.

KEY:

- Existing kerbline
- Proposed kerbline
- Road markings
- Bus cage road markings
- TTRO area

© Crown copyright and database rights 2025  
Ordnance Survey 100023397. You are permitted to use this data solely to enable you to respond to, or interact with, the organisation that provided you with the data. You are not permitted to copy, sub-licence, distribute or sell any of this data to third parties in any form.

Rev	Description	Date	App.
A	FOR CONSULTATION	OCT/25	ATC



Client: NORTH SOMERSET COUNCIL

Project: FIRST & LAST MILE  
SMALL HUB IMPROVEMENTS  
BSIP047 - PILL

Drawing: TRAFFIC REGULATION  
ORDER  
CONSULTATION

Status: \*\*\* ISSUED FOR INFORMATION \*\*\*

Drawn	TS	Date	OCT/25	Scale	*1:250 @A1
Checked	JP	Date	OCT/25	Prelim	Check

Dwg Size	Drawing No	Rev
A1	BSIP-PSH-HGN-1200-DR-CH-0004	*A