



EXISTING ROAD LAYOUT
SCALE 1:250

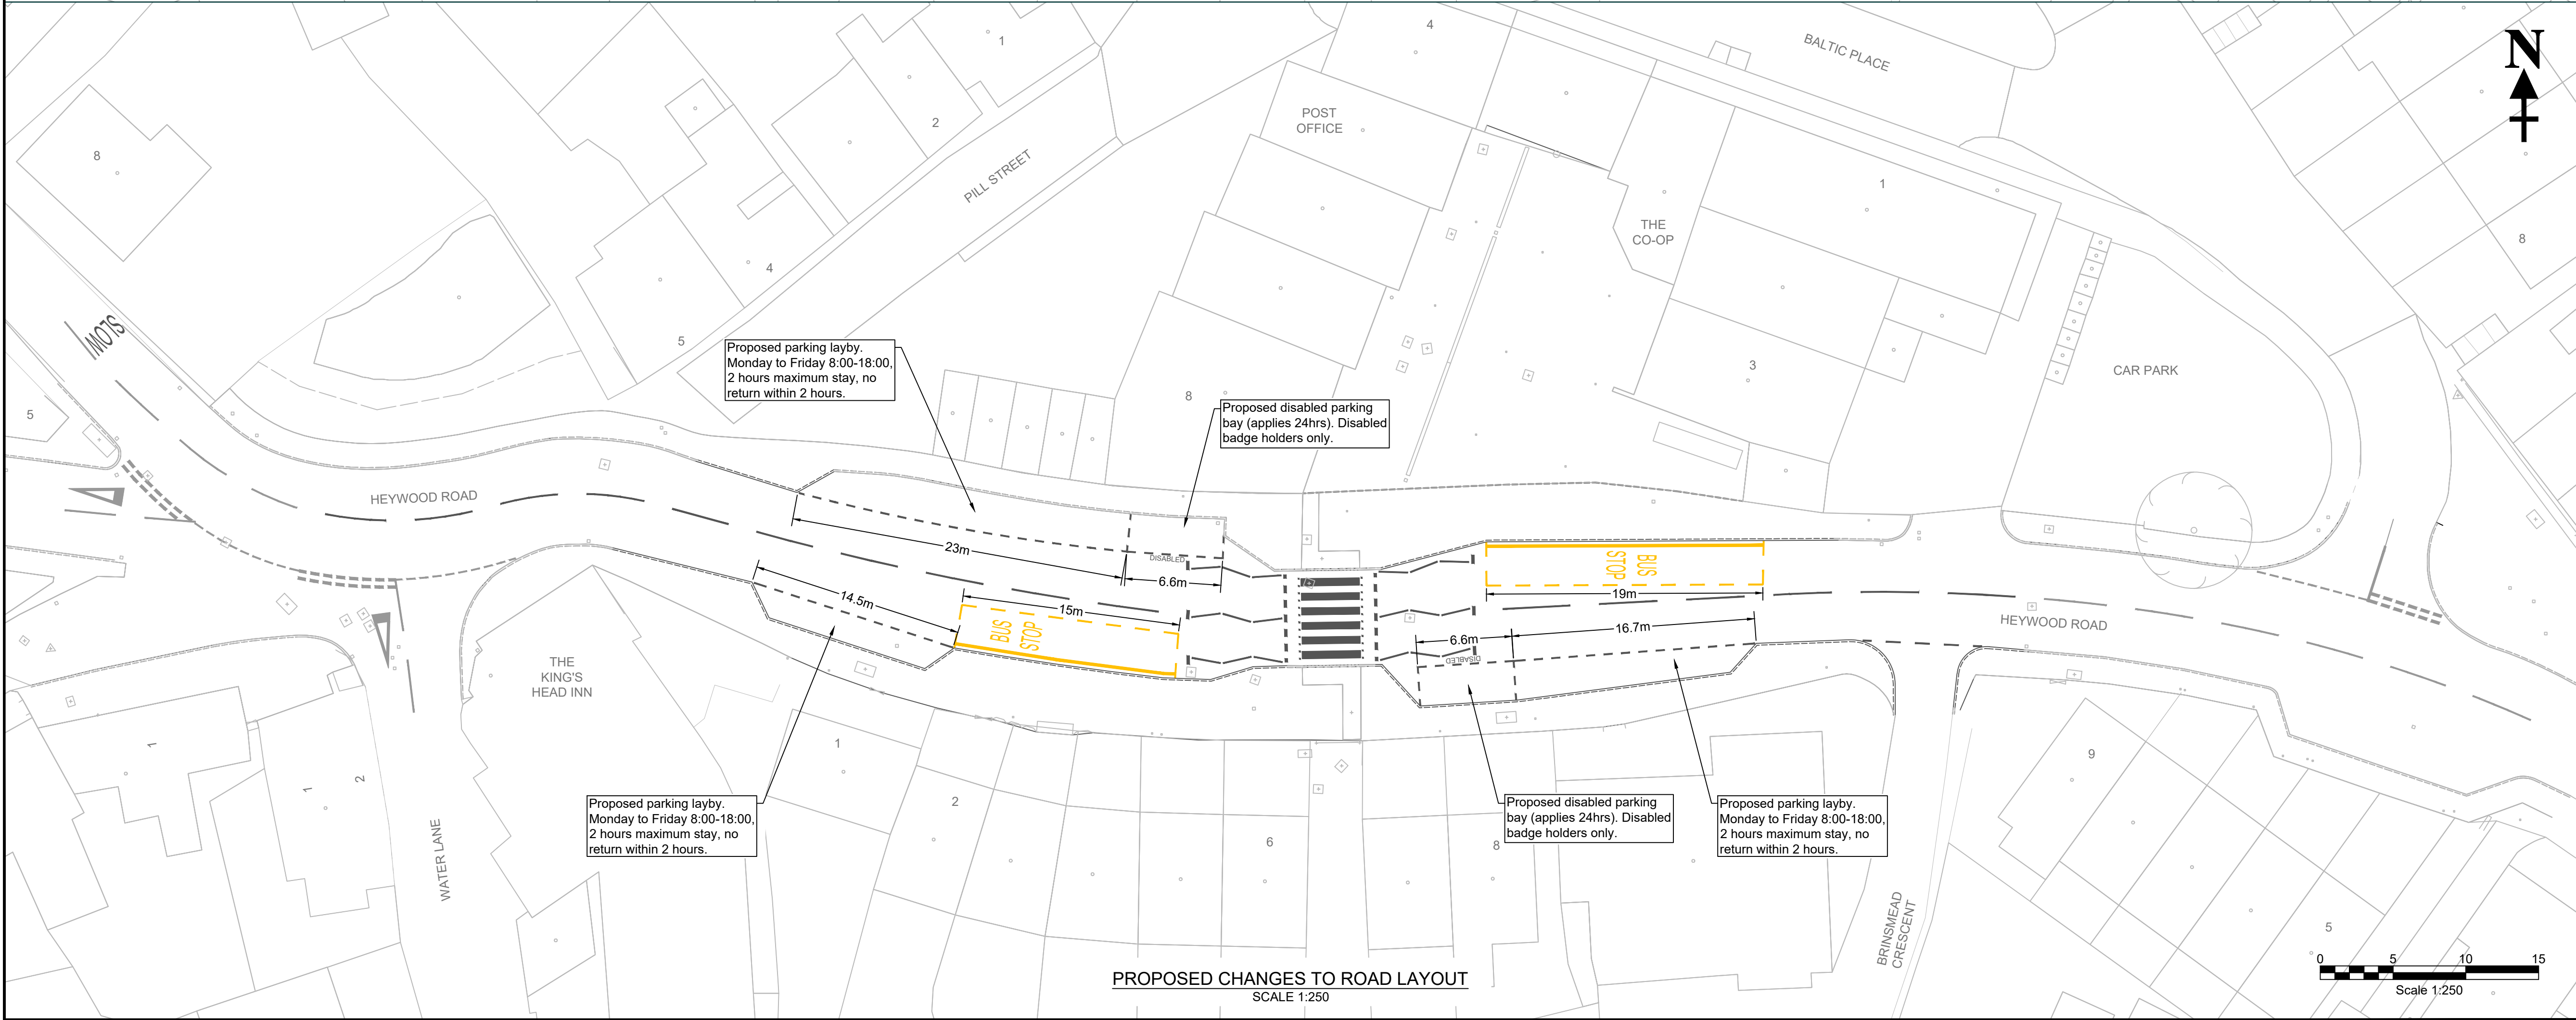

PROPOSED CHANGES TO ROAD LAYOUT
SCALE 1:250

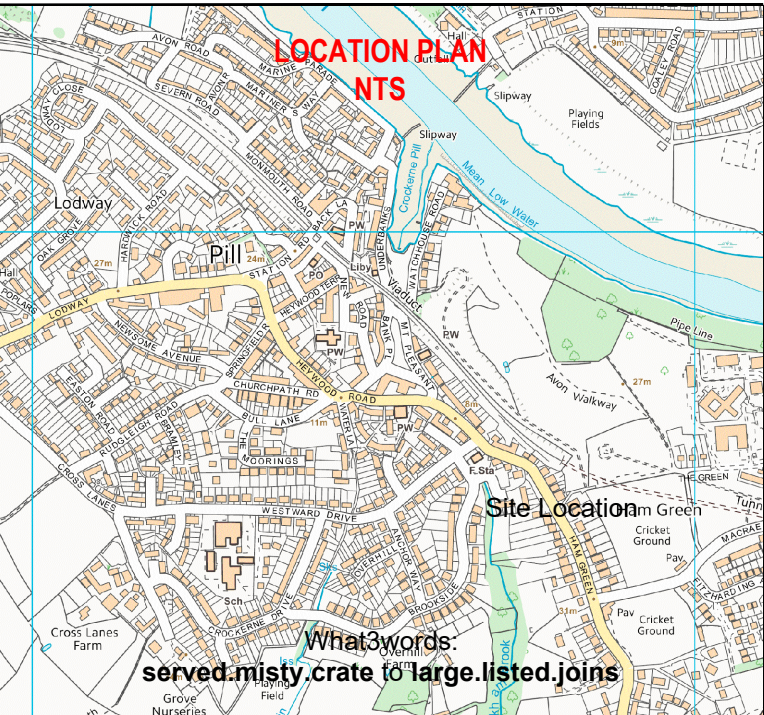

NOTES:

1. Please only use this drawing for the purpose stated in the title.
2. All dimensions are in meters unless stated otherwise.

KEY:

- Existing kerbline
- Proposed kerbline
- Road markings
- Bus cage road markings

© Crown copyright and database rights 2025
Ordnance Survey 100023397. You are permitted to use this data solely to enable you to respond to, or interact with, the organisation that provided you with the data. You are not permitted to copy, sub-licence, distribute or sell any of this data to third parties in any form.

Rev	Description	Date	App.
A	FOR CONSULTATION	OCT/25	ATC



Client
NORTH SOMERSET COUNCIL

Project
FIRST & LAST MILE
SMALL HUB IMPROVEMENTS
BSIP047 - PILL

Drawing
TRAFFIC REGULATION
ORDER
CONSULTATION

Status
*** ISSUED FOR INFORMATION ***

Drawn	TS	Date	OCT/25	Scale	*1:250 @A1
Checked	JP	Date	OCT/25	Prelim	Check

Dwg Size	Drawing No	Rev
A1	BSIP-PSH-HGN-1200-DR-CH-0004	*A