
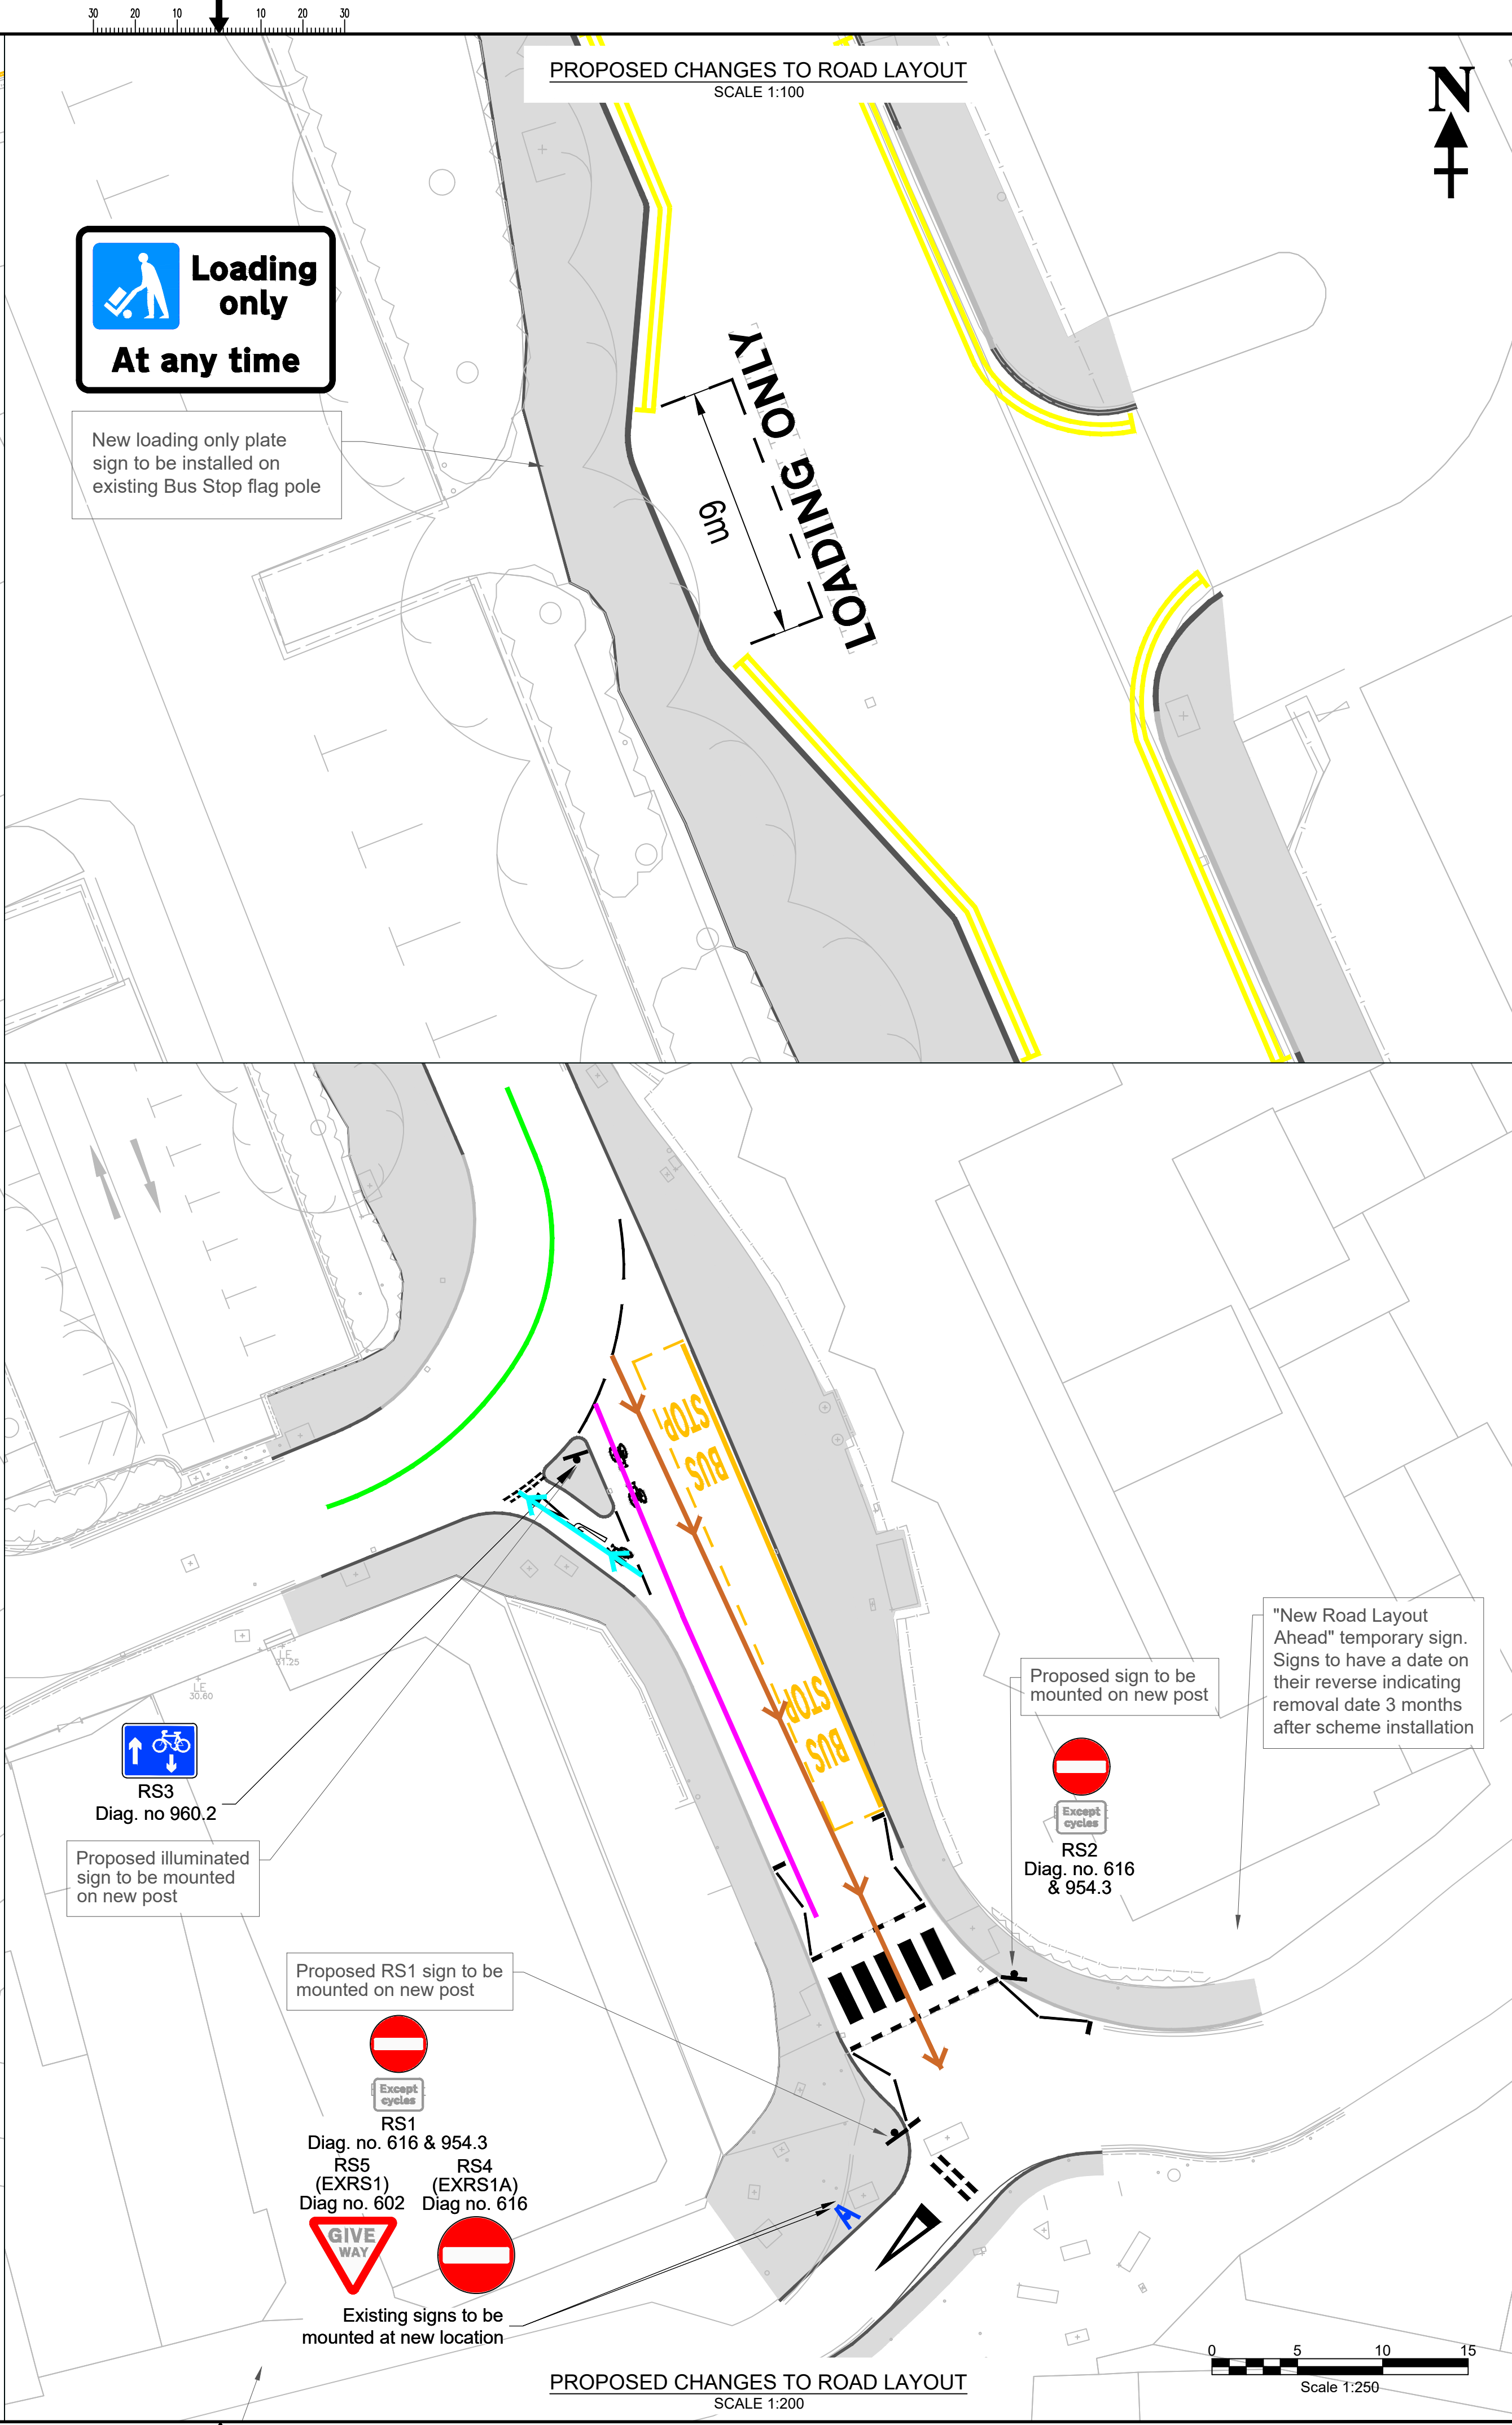


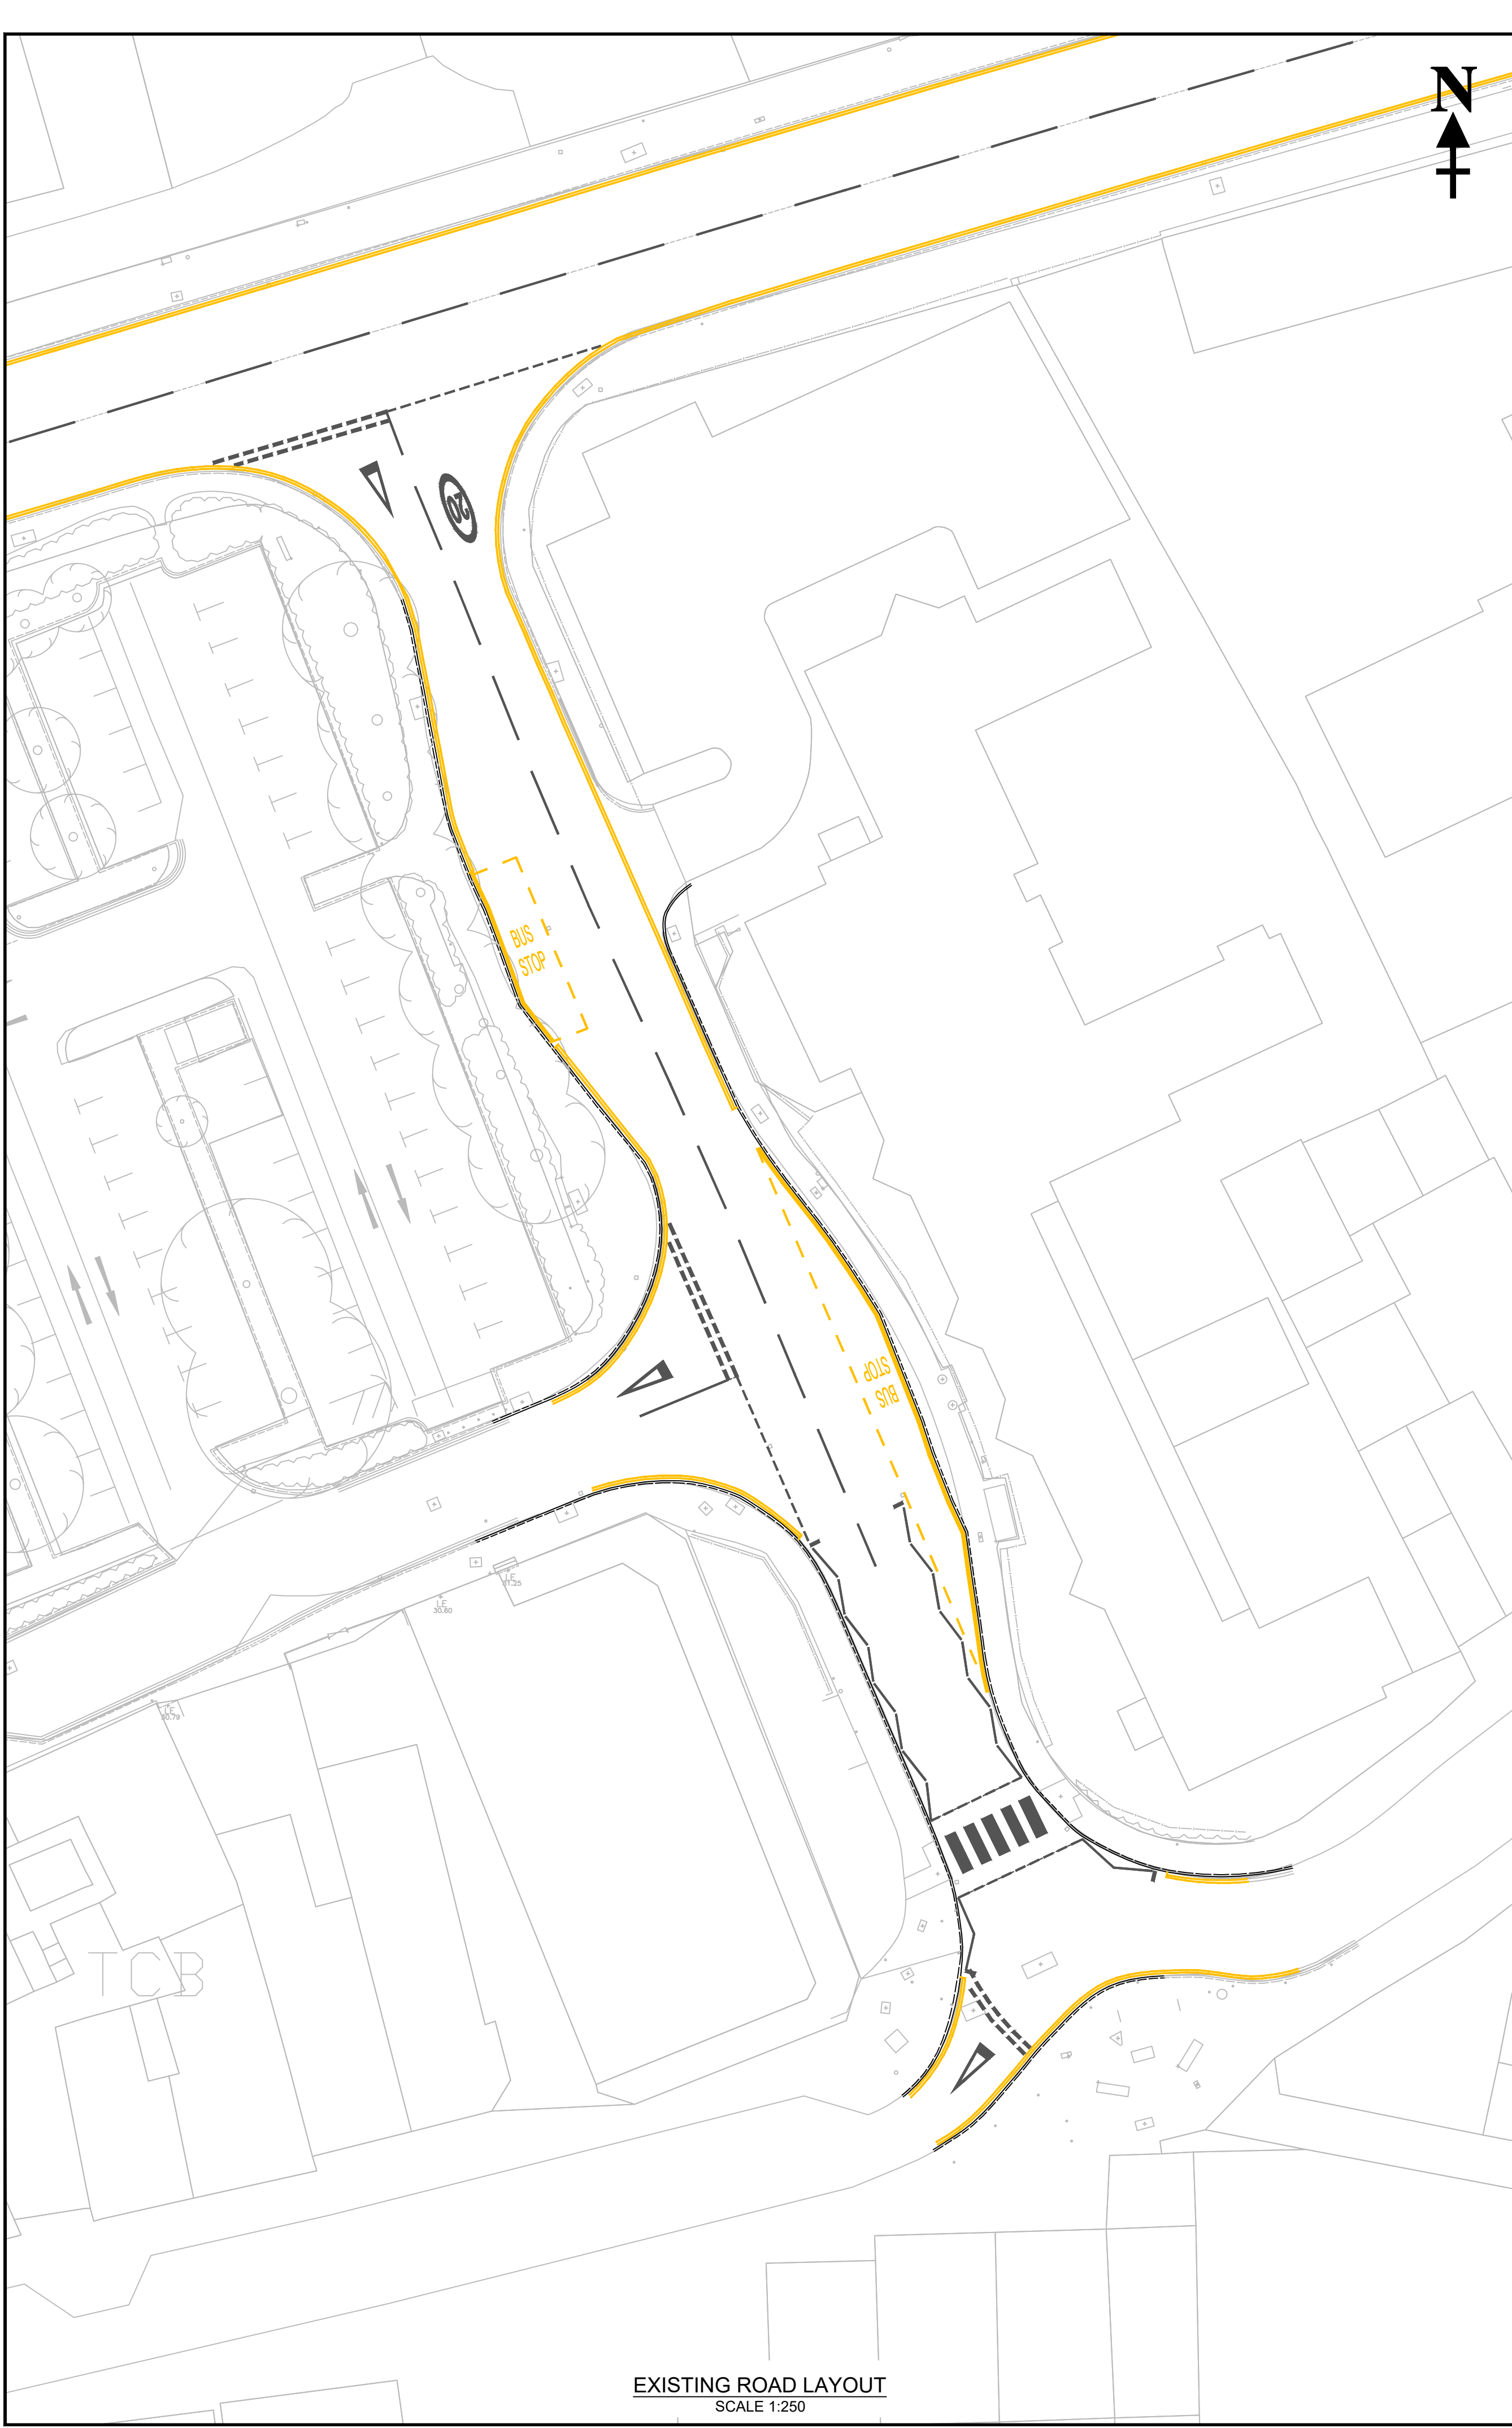

LOCATION PLAN

NAILSEA

Site Location

NOTES:

- Please only use this drawing for the purpose stated in the title.
- All dimensions are in meters unless stated otherwise.

KEY:

- Existing kerbline
- Proposed kerbline
- Road markings
- Bus cage road markings
- Cyclists 2-way
- Cyclists 1-way
- Vehicles 1-way (continues to the Link Road junction)
- Vehicles 2-way

© Crown copyright and database rights 2025
Ordnance Survey 100023397. You are permitted to use this data solely to enable you to respond to, or interact with, the organisation that provided you with the data. You are not permitted to copy, sub-licence, distribute or sell any of this data to third parties in any form.

Rev	Description	Date	ATC App.
A	FOR CONSULTATION	DEC/25	ATC

North Somerset Council

PLACE DIRECTORATE
Castlewood, Tickenham Road, Clevedon, BS21 6BD

Client

NORTH SOMERSET COUNCIL

Project

BSIP Transport Hubs
NAILSEA

Drawing

TRAFFIC REGULATION
ORDER
CONSULTATION

Status

*** ISSUED FOR INFORMATION ***

Drawn	TS	Date	DEC/25	Scale	*1:250 @A1
Checked	JP	Date	DEC/25	Prelim	Check

Dwg Size	Drawing No	Rev
A1	WECANS00-NSC-N1-SK-1201	*A